


Pleasant Valley.  
Edmund Barlows. Addition.

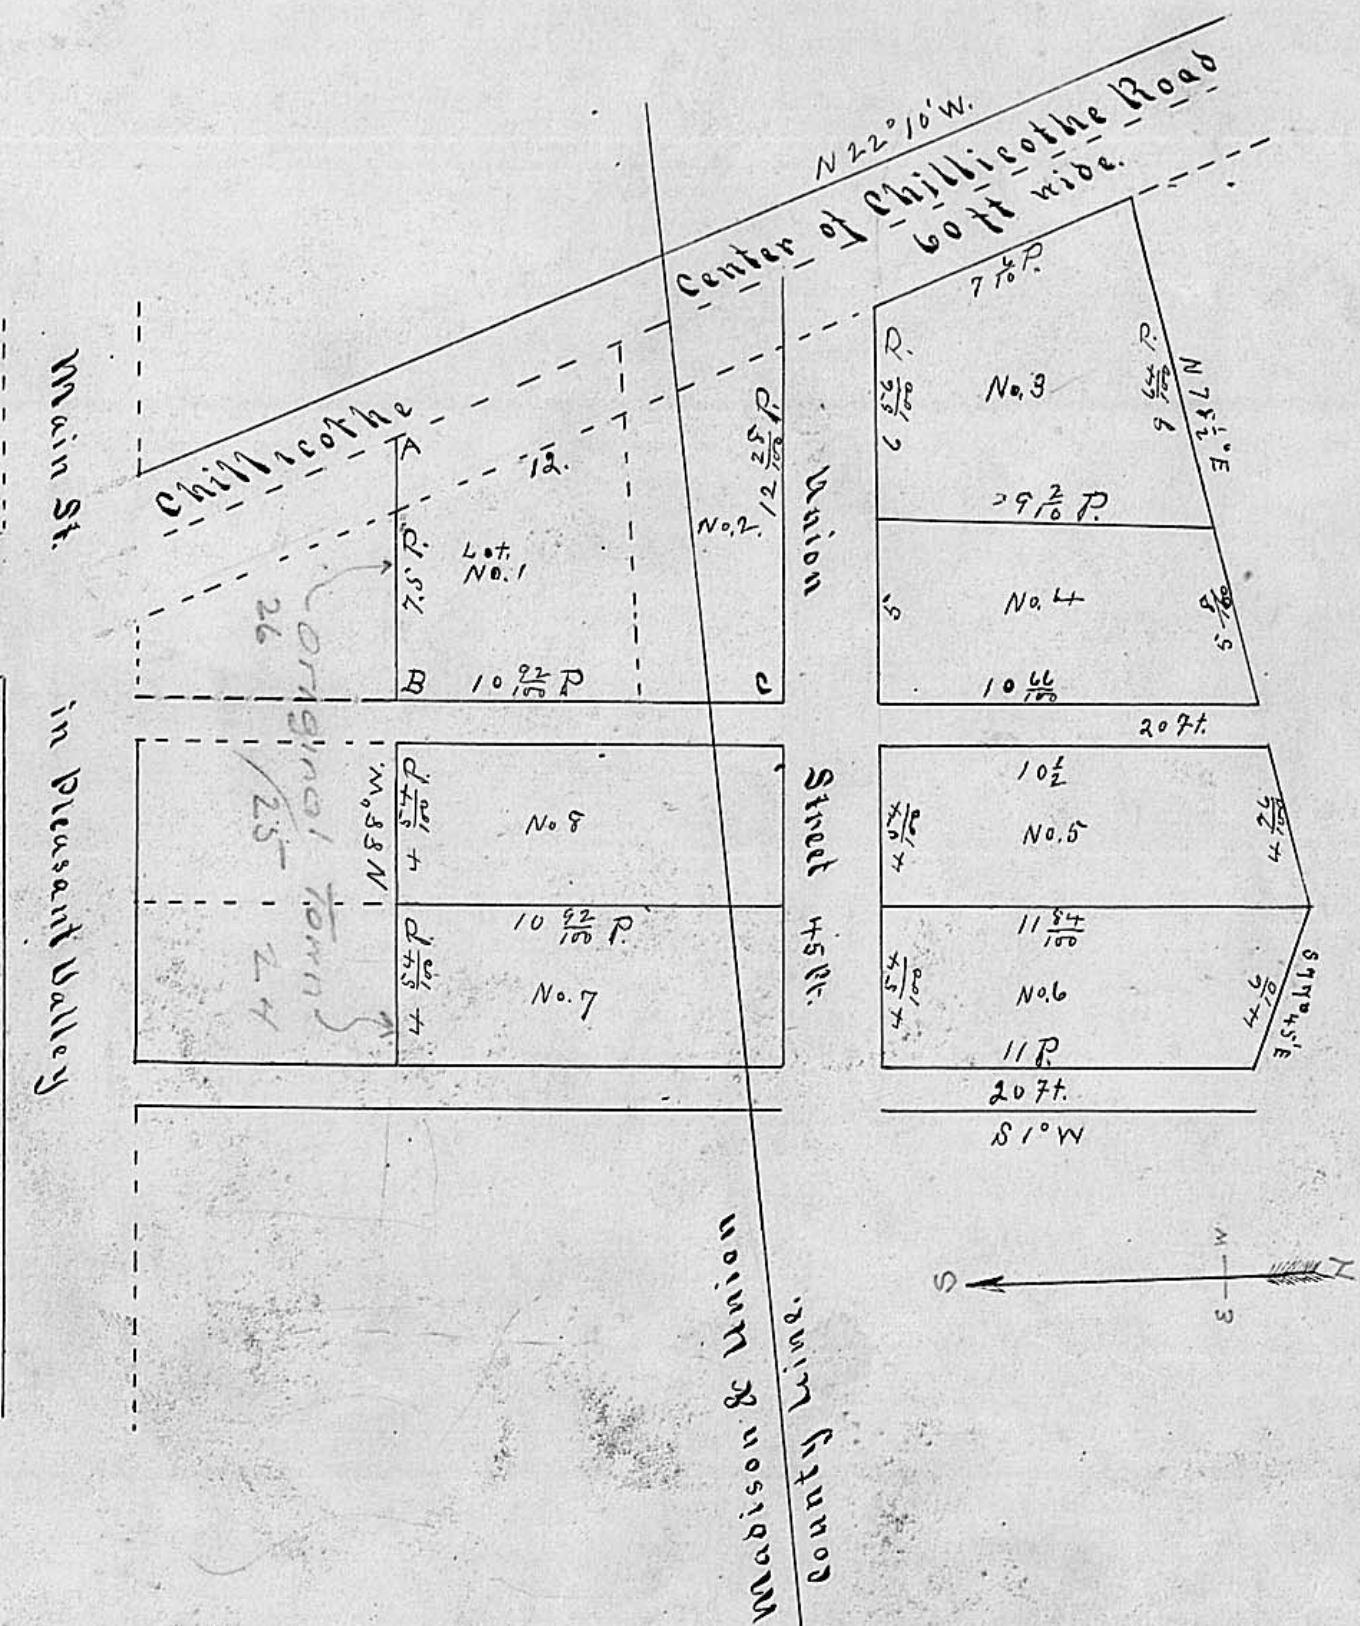

Pleasant Valley

Edmund Barlows Addition

Edmund W. Barlows Addition to the Town of Pleasant Valley Madison County Ohio Surveyed April 23<sup>rd</sup> 1859. B. A. Fay Sur.

It is hereby certified that the Plat herewith connected is a correct representation of a Survey made on the 23<sup>rd</sup> day of April 1859. for E. W. Barlow, it being his addition to the Town of Pleasant Valley in Madison County. Stones are planted at the corners marked A. B. C. D.  
B. A. Fay Sur.  
April 26<sup>th</sup> 1859.

E. W. Barlows addition to the town of Pleasant Valley,  
In Lots Nos 1 & 2 There are 108.33 Square Poles

"	"	3	"	66.7	"	"
"	"	4	"	49.10	"	"
"	"	5	"	50.71	"	"
"	"	6	"	51.85	"	"
"	"	7	"	49.58	"	"
"	"	8	"	49.58	"	"

Streets and Alleys 131.67

557.00 Equals 3 acres and 77 Poles.

In Union County there are say 2 acres 45 poles. In Madison Co 1 acre 32 poles  
Surveyed for E. W. Barlow Apr 23<sup>rd</sup> 1859.  
B. A. Fay.

The State of Ohio, Madison County S.S.

Before me Asaph Allen a Justice of the Peace in and for said County personally appeared the within named Edmund W. Barlow and acknowledged the signing and sealing of the within addition to the Town Plat of Pleasant Valley a part of which is in Madison County and a part in Union County,

June 23<sup>rd</sup> 1859.

Asaph Allen J. P.

Received for Record July 26<sup>th</sup> 1859 and recorded on the 30<sup>th</sup> day of same month.

Geo Bowen. Recorder of Mad, Co, O.