


California

For "Vacation" - Portion of Columbus Street - Big Plain
 see Deed Record Vol. 269, page 718-719-720-721.
 Filed: July 28, 1986 - Margaret S. Rife, Recorder
 By: Monte W. Green, Deputy.

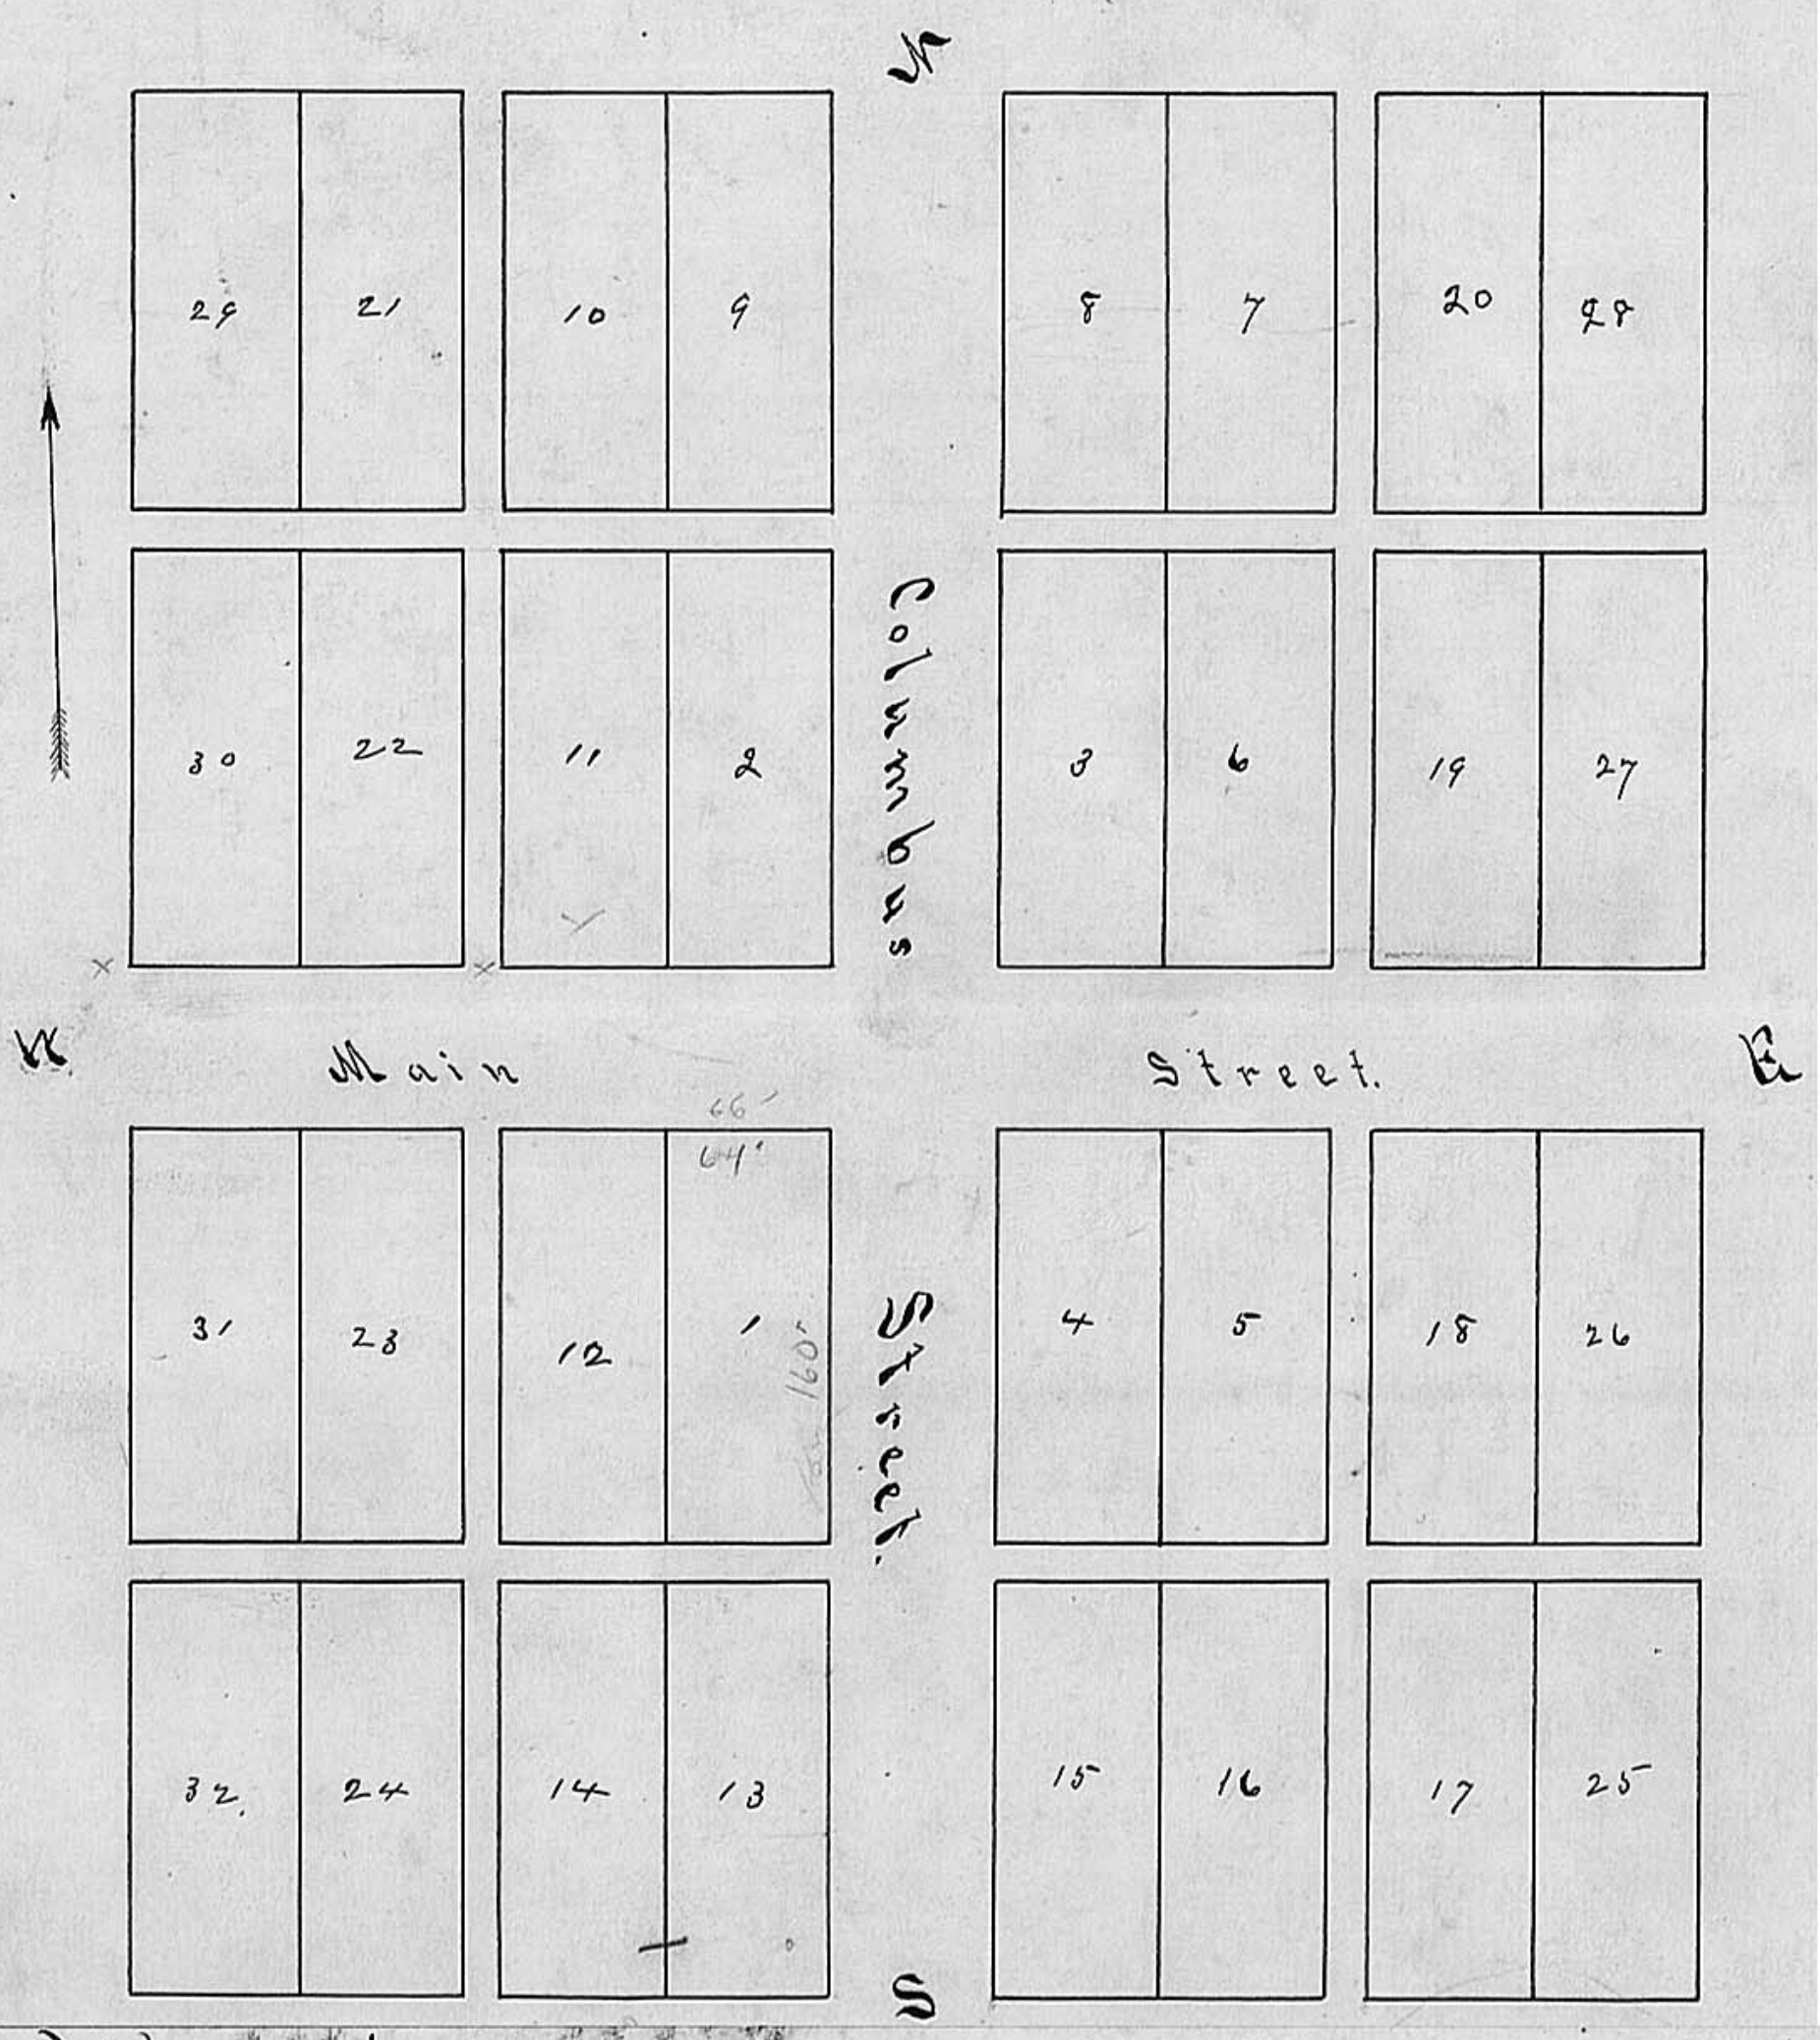

California

Plan of the Town of California, as Surveyed for -
 William D. Pringle, Robert Thomas, Thomas Chappell and Elijah Thomas.
 Main Street runs South 83° East, Columbus Street runs South 8° West all the
 Streets four poles wide, Alleys one pole wide, Lots four poles wide and Ten poles
 long.

A Stone of fifty pounds weight has been permanently placed at the South
 East corner of Lot 22 upon which the Survey is predicated, and is comprised of
 part of Survey 585433. May 31-1849.

Lots numbered in regular progression, from 1 to 33 inclusive. I hereby
 certify the above to be a correct plan and description of the Town of California
 This 2nd day of June 1849.

Henry Warner Surveyor.

The State of Ohio, Madison County, ss.
 Before me the subscriber a Justice of the Peace in and for said County,
 Personally appeared the above named William D. Pringle, Robert Thomas, Jr
 Thomas Chappell and Elijah Thomas who severally acknowledged the laying
 off the above described Town to be their voluntary act and deed.

Given under my hand and Seal this 4th day of June 1849.
 J. J. Johnston J. P.