


Pleasant Valley.
Isaac Bigelow's Fifth Addition.

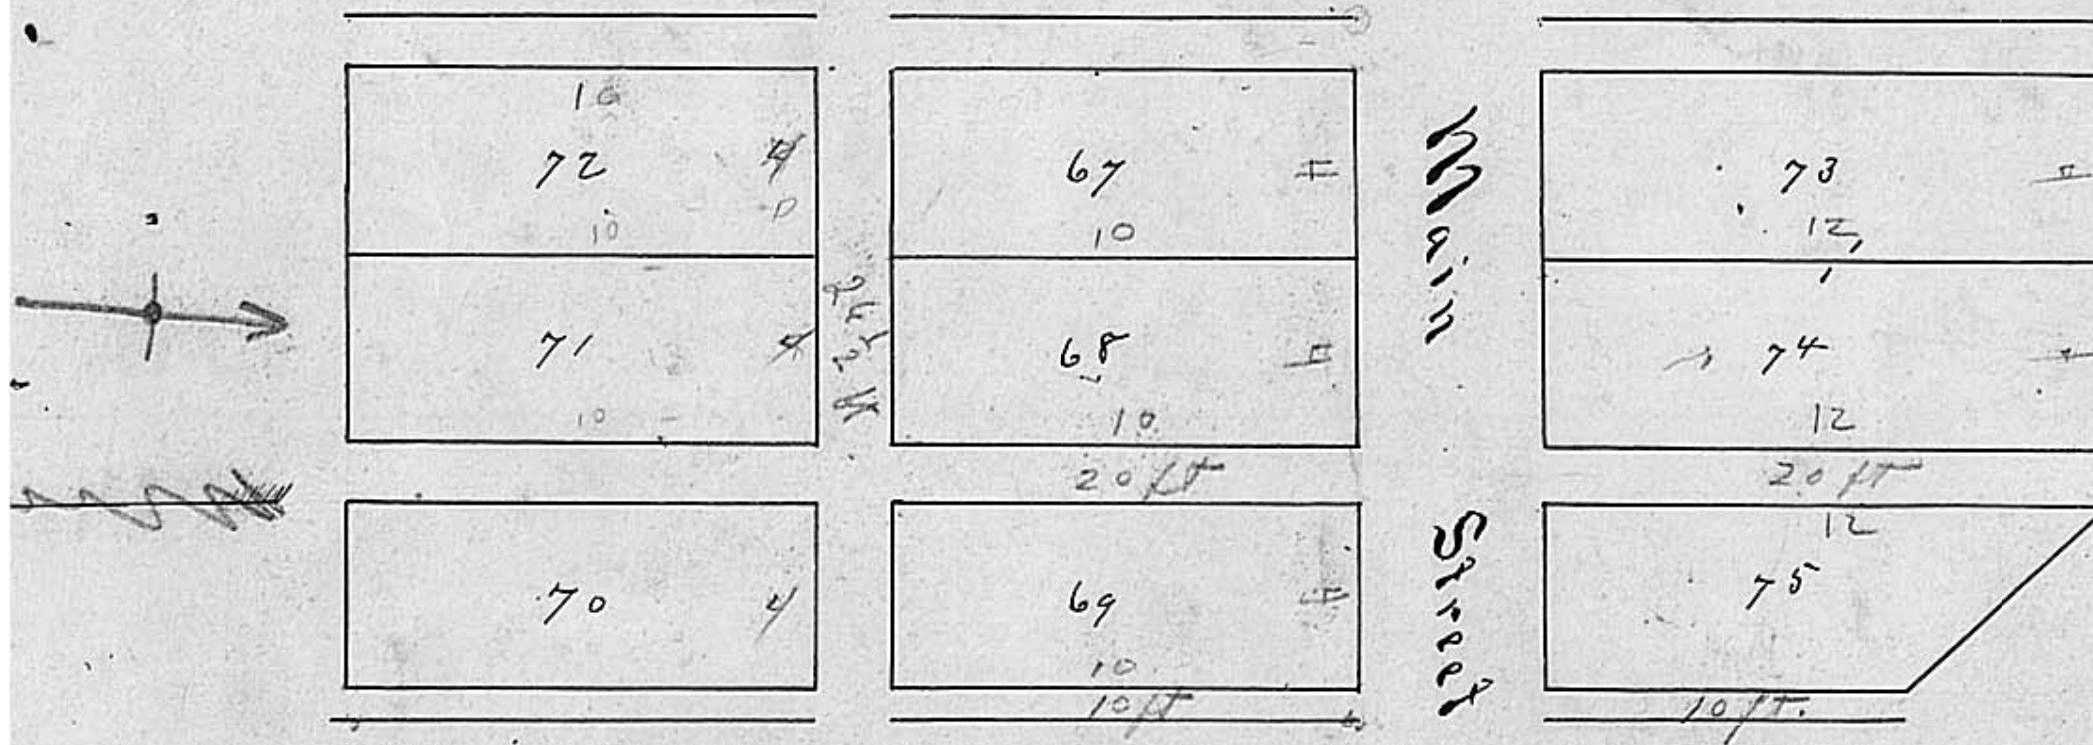

Pleasant Valley

Isaac Bigelows Fifth Addition

The Fifth addition to the Town of Pleasant Valley, Beginning Stone, Thirty links East of the original Beginning corner of Pleasant Valley: Thence South $89^{\circ} E$ four poles in front and at right angles ten poles back: first lot. Second lot the same. Then an alley of twenty feet $N 69^{\circ} W$ the same. Then an alley of ten feet Then a street of twenty six and a half feet on the back end of said lots: Then three lots Nos 70, 71, and 72 back back lots adjoining a back street on the south end of said lots of twenty feet in width. thence on the north of the main street N $^{\circ}$ 73 and 74. four poles in front and twelve back each. thence an alley of twenty feet thence N $^{\circ}$ 75 four poles in front and back at right angles to the Creek. Thence an alley of ten feet. the lots are numbered from 67 to 75 inclusive. a stone of about 75 lbs weight has been planted at the north west corner of lot N $^{\circ}$ 67 upon which the survey of said lot are predicated:

Isaac Bigelow Proprietor.

I hereby certify the above plat to be a correct representation of the addition to the town of Pleasant Valley, and that courses and numbers and size of said lots are also correct. surveyed the 14.th day of April 1843

Henry Alder, Surveyor. M. C.

State of Ohio, Madison County, S. D.

This day personally appeared before me, one of the Justices of the Peace in and for said County Isaac Bigelow Proprietor of the above described addition to the town of Pleasant Valley and did acknowledge the same to be his voluntary act and deed for the uses and purposes therein enumerated. Witness my hand This 23rd day of April AD 1843.