


West Jefferson.

Burnham's & Bliss's

Addition

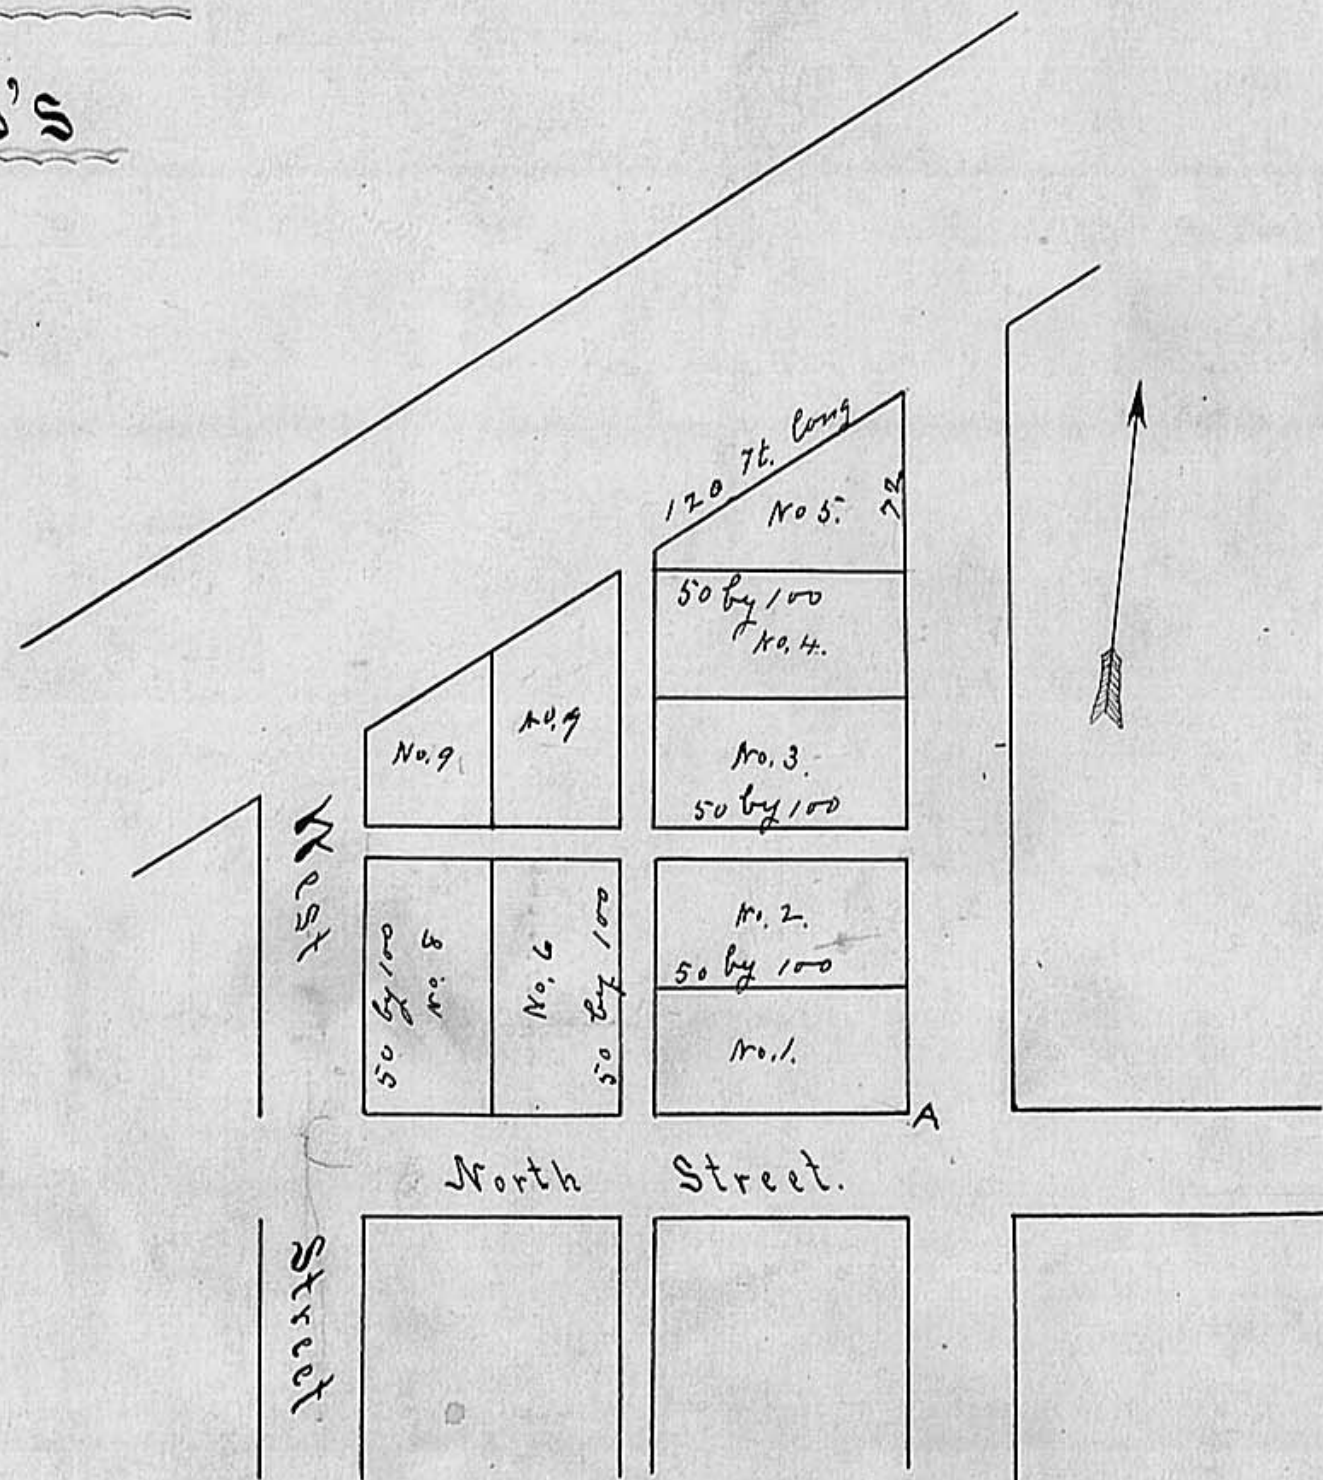

For "Vacation of Alley" Concerning This Addition, see Aud Record, Vol. 281, page: 704.  
 Filed: Nov. 3, 1989. Margaret S. Rife, Recorder. By: Naomi W. Green, Deputy.

West Jefferson.

Burnham's & Bliss Addition

Burnham's and Bliss Addition, To the Town of West Jefferson, Beginning at the South East corner of Lot No 1 marked A at a stone on the edge of North Street and 30 feet from the North East corner of Lot No 36. Thence Lots Nos 1, 2, 3, 4, 5 fronting upon said Street running North 6 W to rail Road Thence with the Columbus and Xenia Railroad S 52 W to West Street, Thence with said Street S 6 E to North Street Thence with said Street North 84 E to the Beginning Dep. Alley 12 feet wide running S 84 W, and Alley running S 6 W, and crossing Dep alley at right angles near the center of said addition Lots No 1, 2, 3, 4, 5, 6, 8 are one hundred feet in length and Fifty feet in width Lot No 5: 100 feet in length 72 feet on Walnut Street 120 feet on the Rail Road and 9 feet on an alley, and Lot No 7 100 feet on an alley 60 feet on the rail Road, 69 feet on the west and 50 feet on Depo alley No 9, 69 feet on the East and 60 feet on the Rail Road 37 feet 8 inches on West Street and 50 feet on Depo alley Surveyed March AD 1849.

I do hereby certify the above to be a true Plat and description as I verily believe of said addition.

April 4<sup>th</sup> 1849.

Signed and Acknowledged,  
 before me this 25<sup>th</sup> day of June  
 1850  
 Jacob McNeal J. C.

Henry Alder Surveyor  
 of Madison County.

James Burnham } Proprietors  
 O. H. Bliss }