


BODONTE' ESTATES
Block 1
LONDON, MADISON COUNTY, OHIO

For Covenants of Bondante' Subdivision see, Deed record Vol. 244 pages 21, 22. Filed: July 11, 1973.
 William F. McQuinn, Recorder, Madison County, Ohio

TRANFERRED: NOVEMBER 23, 1973
 RECEIVED: NOVEMBER 23, 1973
 AT: 1:32 P.M.
 RECORDED: NOVEMBER 23, 1973.

199 No. 79735 FEE: 4.22

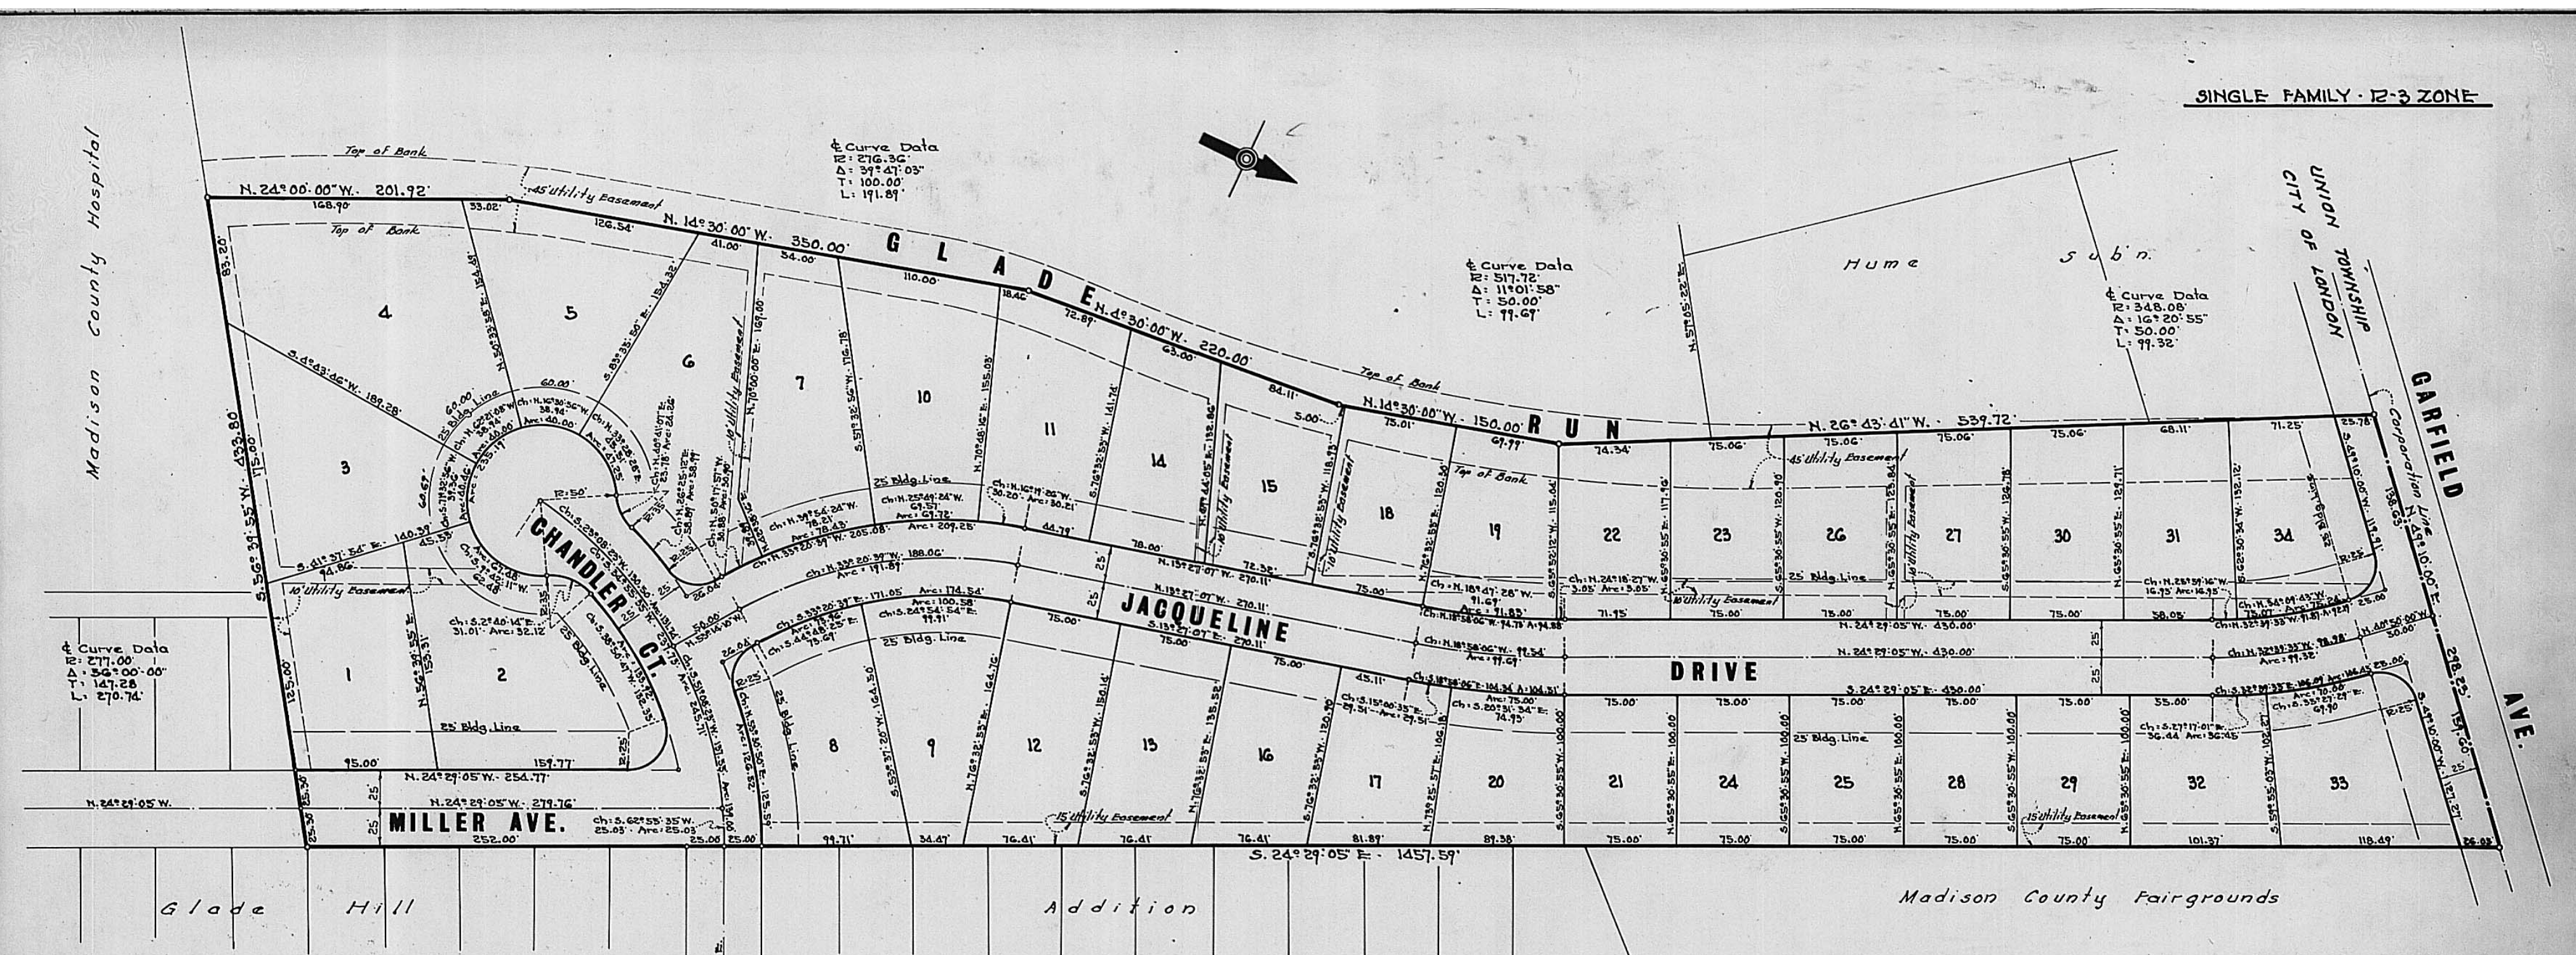

Situated in City of London, County of Madison, State of Ohio, Military Survey 5670, containing 10.984 ACRES and being part of the 25.356 acre tract as conveyed to Robert S. Estle and described in Deed Book 214, Page 445, Madison County Recorder's Office.

We, the undersigned, being all of the owners of the lands herein platted do hereby voluntarily consent to the execution of this plat of BODONTE' ESTATES, Block 1, Lots 1 thru 3d inclusive, and dedicate the streets or part thereof as shown hereon to public use forever.

We also hereby dedicate easements to run with the land, for water, sanitary sewer, storm sewer, storm drainage, gas, electric, telephone or other public utility lines or services under, on or over those strips of land designated hereon as "Utility Easement".

Signed: Robert S. Estle
 Witness: William F. McQuinn
Tracy McHenry

State of Ohio
 County of Madison

On this 11th day of July 1973, before me a Notary Public in and for said County personally came ROBERT S. ESTLE who acknowledged the signing of the foregoing instrument to be their voluntary act and deed for the uses and purposes therein expressed.

In witness thereof, I have hereunto set my hand and affixed my Official Seal this day and year aforesaid.

Lawrence Pickett
 Notary Public
 My Commission Expires 04/03/77

I hereby certify that this plat is a correct representation of a survey made by me and that one-inch iron pins shall be set at all lot corners or on lot lines on the bank of Glade Run.

July 2, 1973.



Gale L. Helms
 Gale L. Helms
 Reg. Surveyor #4706

BODONTE' ESTATES
Block 1
 V.M.S. 5670
 CITY OF LONDON
 MADISON COUNTY, OHIO

SCALE:

ROBERT S. ESTLE
 Owner & Developer
 735 N. NORTH ST.
 WASHINGTON C.H., OHIO

GALE L. HELMS & ASSOC., INC.
 Consulting Engineers & Surveyors
 319 1/2 E. COURT ST.
 WASHINGTON C.H., OHIO

Plat approved this 23 day of Nov 1973 by Planning Commission of City of London, Ohio
Herbert H. Hines
 Chairman

Plat approved this ___ day of ___ 197__
 City Engineer

Plat approved this 23rd day of November 1973.
William J. Robinson
 Service Director

Plat approved this 23rd day of November 1973.
George W. Wickline
 Mayor

Transferred this 23 day of November 1973.
Raymond M. Williams
 Madison County Auditor

File Number 79735
 Filed for record this 23 day of Nov 1973 at 1:32 P.
 Recorded this 23rd day of Nov 1973 in Plat Book 2, Page 197
 Fee \$4.22
William F. McQuinn
 Madison County Recorder
 By: Hortense A. Jones, Deputy