


Jefferson.
James Burnham's
Addition.

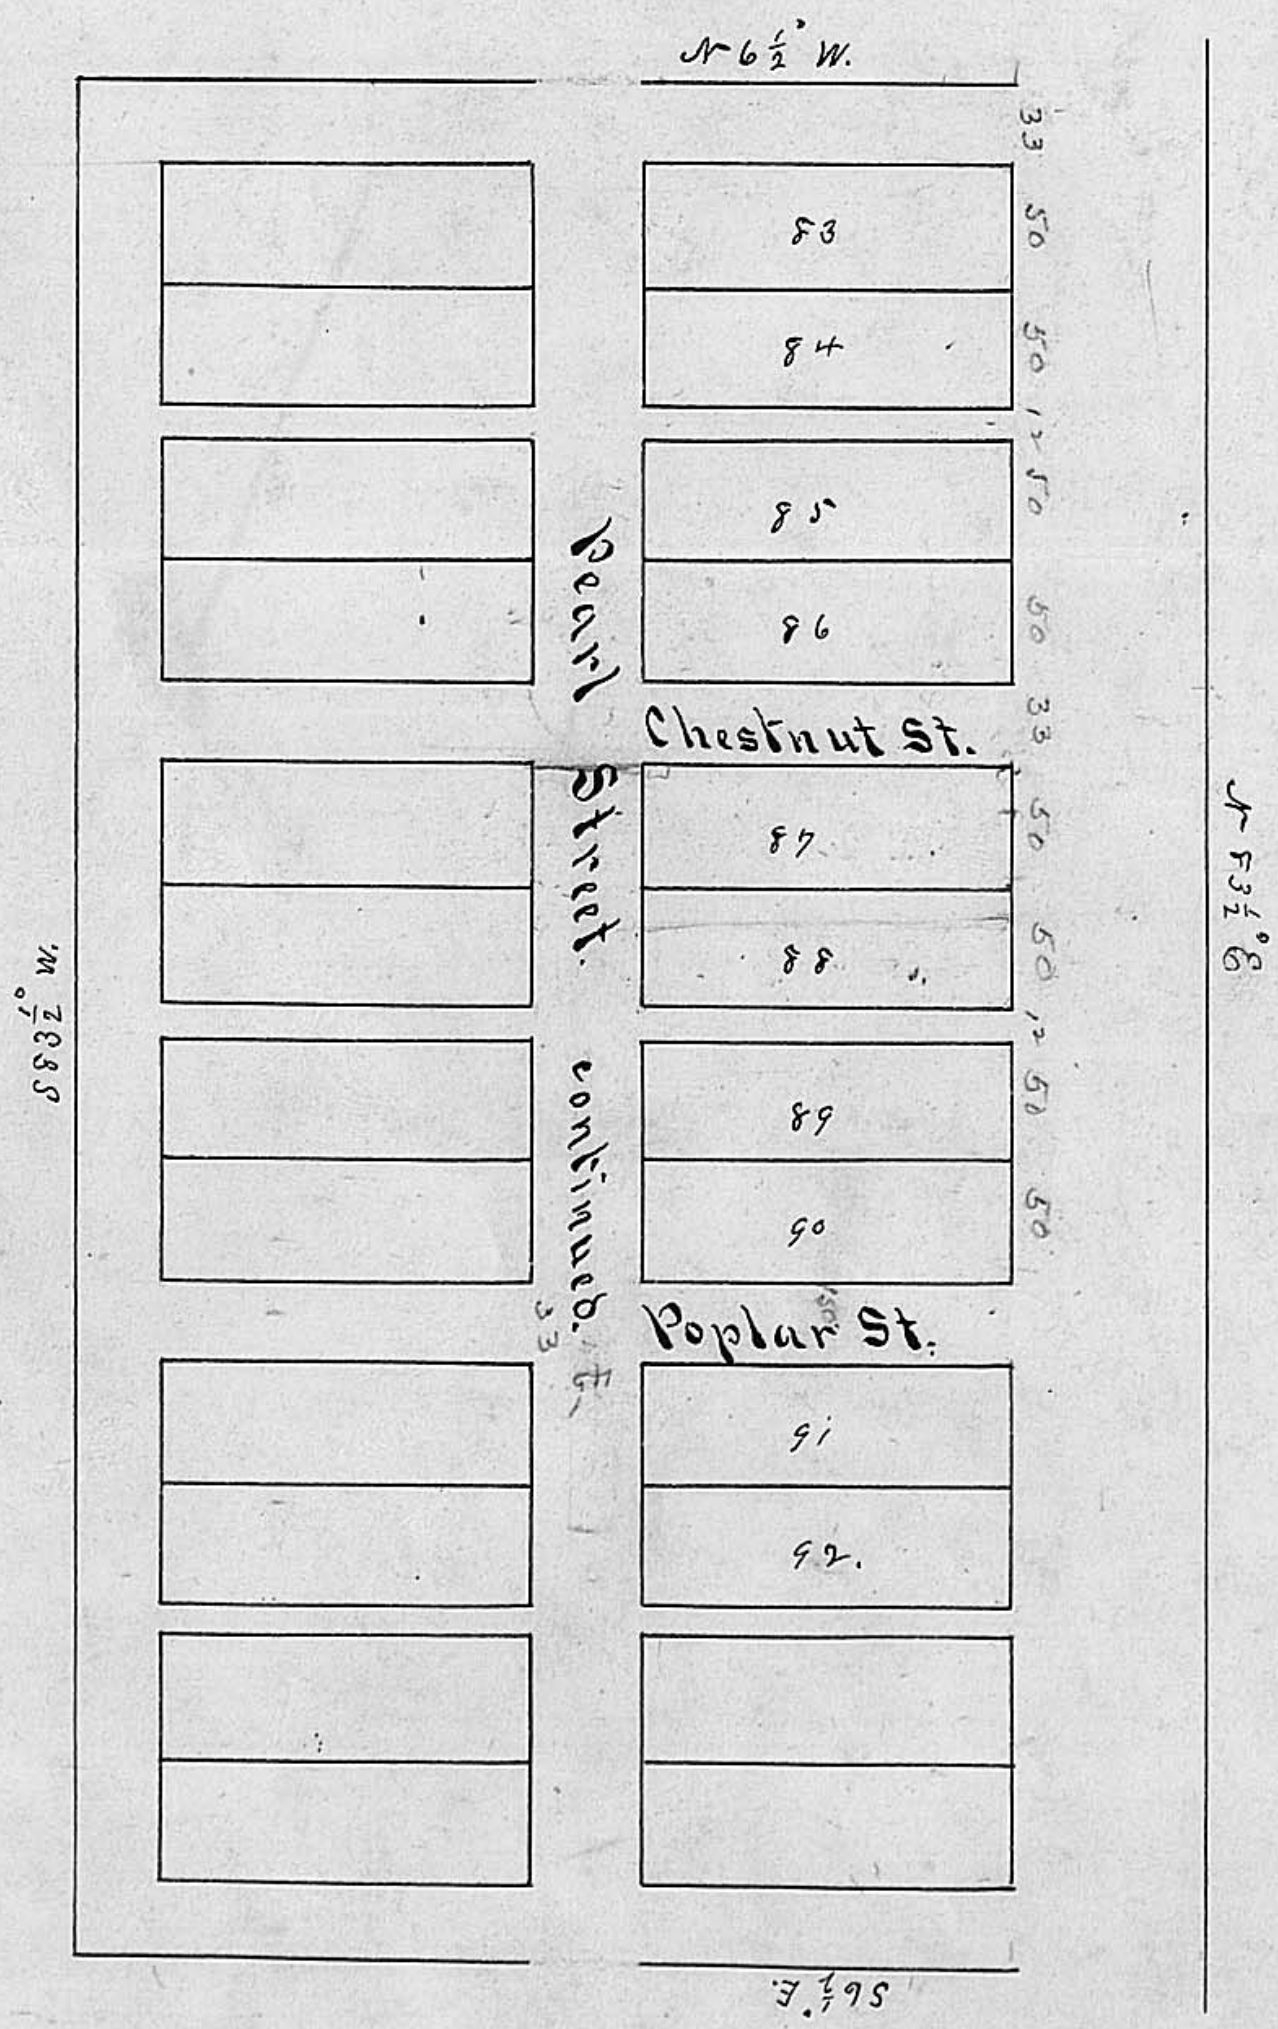

Jefferson. James Burnham Addition

The above is additional Lots to the Town of Jefferson laid out in regular form with the others. Beginning at Isaac Jones lower lot, thence N 83° E running with the National road thence a Street 33 feet thence two lots 50 feet each thence an alley 12 feet and so on in proportion as is shown by the face of the plat running back 150 feet to a Street 45 feet wide. Back lots in the same proportion and back Street 33 feet wide all parallel and right angle lines. Laid out by James Burnham Henry Alder Surveyor.

Fractional lots between Isaac Jones and James Burnham lots containing 7500 Square feet Burnham's part 2 Lots 3500 square feet 3 Lot 2750 square feet 4 Lot 4000 feet 5 Lot 700 square feet May 3 1834.

The State of Ohio Madison County ss.
Before me P. McLane a Justice of the Peace in and for said County personally came Nathan Burnham proprietor of the within described addition to the town of Jefferson in said County and acknowledged the same to be his voluntary act and deed for the purposes therein expressed. Given under my hand & seal this 3rd day of September AD 1835.
P. McLane J. P. (Seal)