

No 2406

July 15 ✓

Resolution No 434.

Be it resolved by the Council of the Village of Jefferson, Madison County, Ohio; two-thirds of the members elected thereto concurring;

That the Asa Carter Place Addition to said Village of Jefferson as executed and certified by the owners of the land to be platted, (some formerly described 3.87 acres and 1.77 acres two parcels of land in the name of Asa C. Carter), be accepted and approved, as presented to the said Village of Jefferson and that said plat be ordered recorded as provided by law.

Passed July 15, 1931.

(seal) C. J. Buckley
Clerk

H. N. Hummel
President Pro Tem.


I, C. J. Buckley certify the above to be a true and exact copy of Resolution No 434 as on file in the Clerks Office in the Village of Jefferson.

(seal) C. J. Buckley
Clerk

Received July 16, 1931 at 10:25 A.M.

Recorded July 16 1931

Catherine Marshall Records ✓

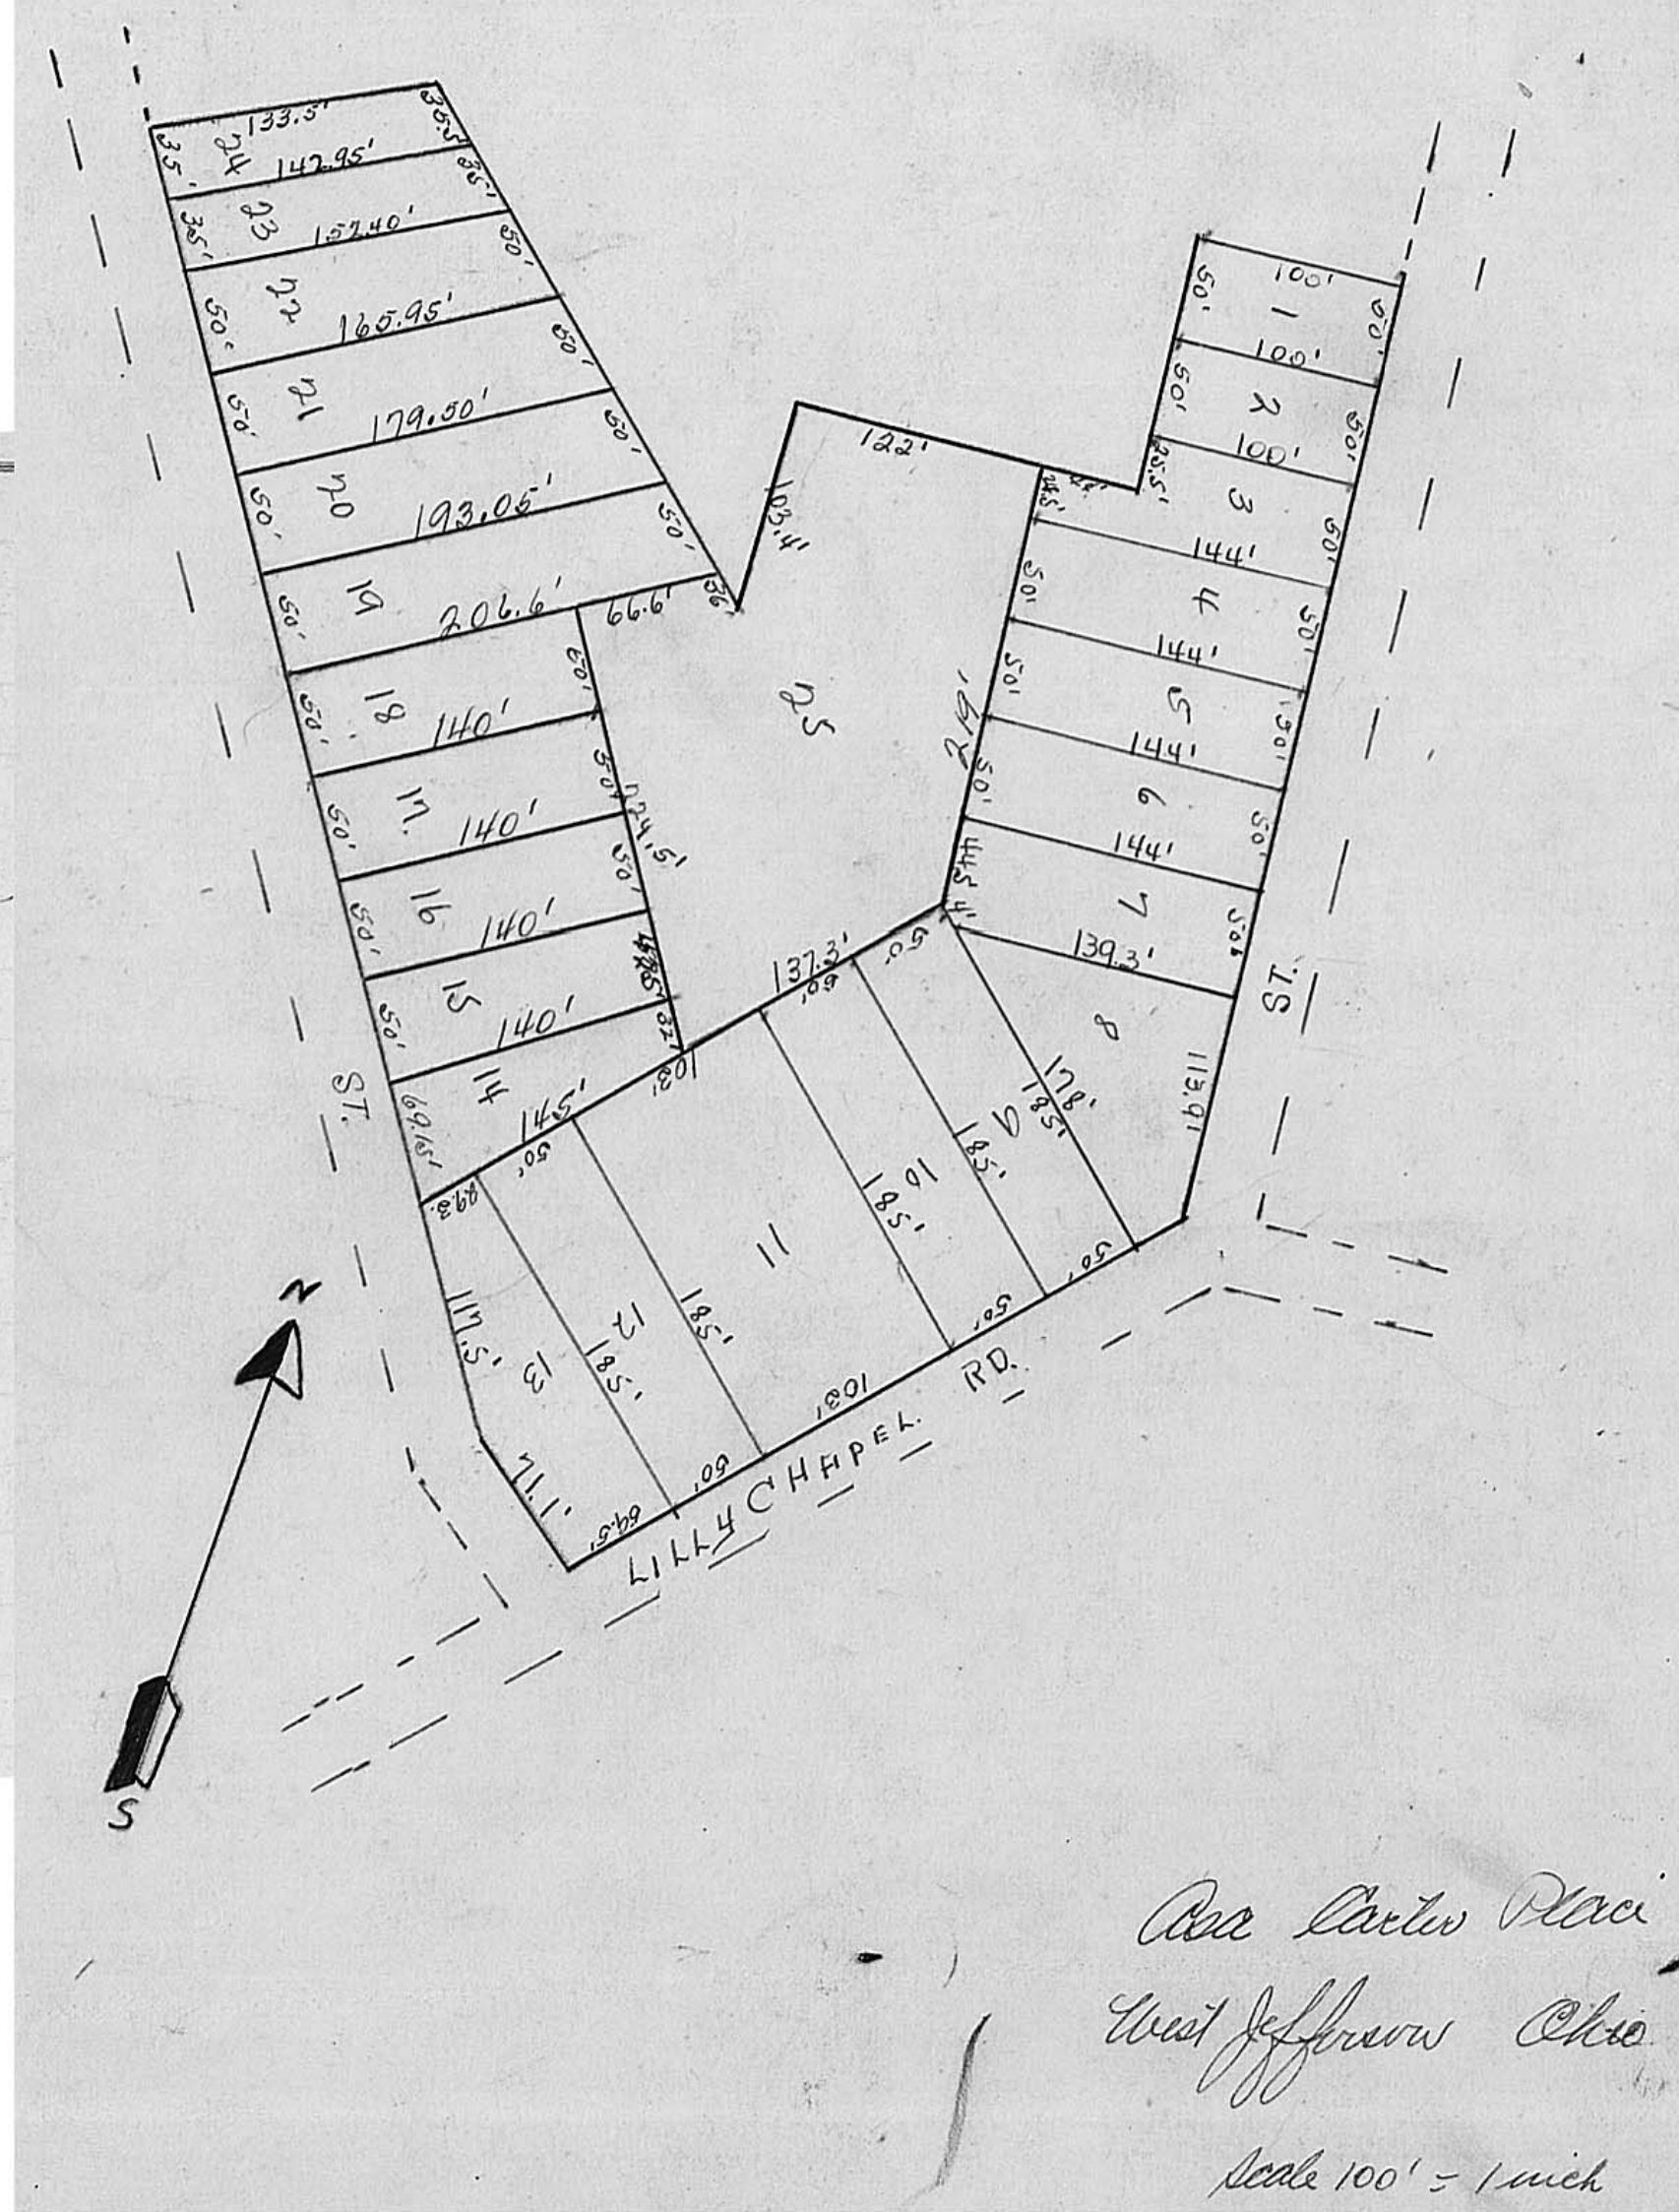

Asa Carter Place
West Jefferson Ohio
Scale 100' = 1 inch