


For "Vacation of Alley" between lots 2 & 3 in Cobertlys First see Deed Record Vol. 279, pages 578-579-580-581-582. Filed: April 4, 1989.
 Margaret S. Rife, Recorder. By: Naomi W. Green, Deputy.

For "Vacation of Alley" see Deed Record Vol. 276, pages 239, 240, 241, 242.
 Filed: May 12, 1988 - Margaret S. Rife, Recorder - By: Naomi W. Green, Deputy

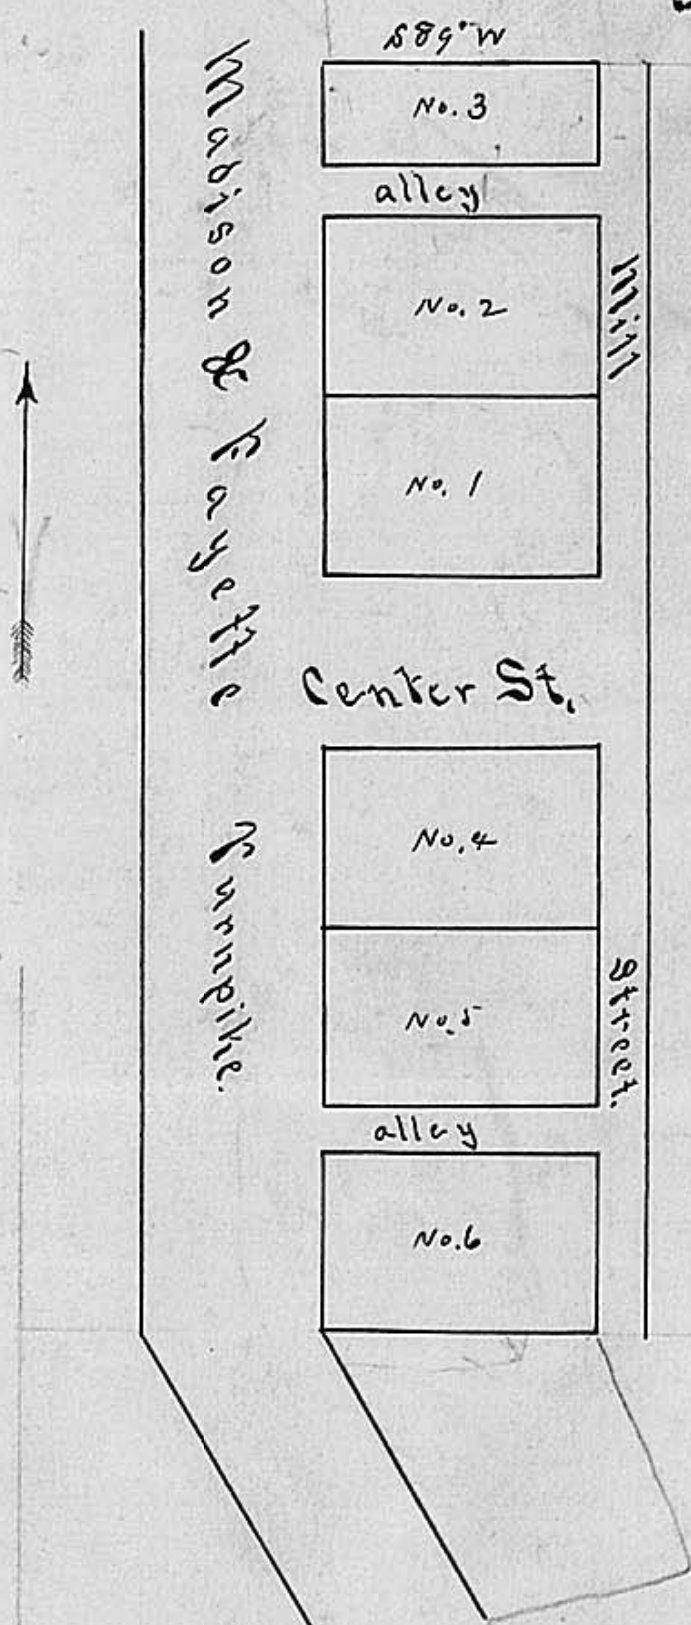

Newport.
William Cobertlys. First Addition.

Newport.

William Cobertlys First addition

Beginning at a stone planted at the North east of Lot No 1 on the edge of the Madison and Fayette Turnpike road. Marked A. Course of said Road N 1° W and thence running at right angles with said Road. The lots are four poles in front and running back Six poles except Lot No 3 which is two poles in front. Center Street is Sixty feet wide and mill Street is sixteen and one half feet wide and width of Alleys sixteen and one half feet which is fully represented by the above Plat. Surveyed June 28 1853.

The State of Ohio, Madison County, S.D.

Before me the subscriber a Justice of the Peace in and for the County of Madison aforesaid personally appeared William Cobertly and acknowledged the foregoing Plat correct and that the dedication of the Alley and Streets Therein designated is his voluntary act and deed.

Filed and recorded Sept 10th 1853.

J. T. Lacy, J. P.

R. Hume. R. M. C.

Original Record. Plat Book Vol 1 Page 4.