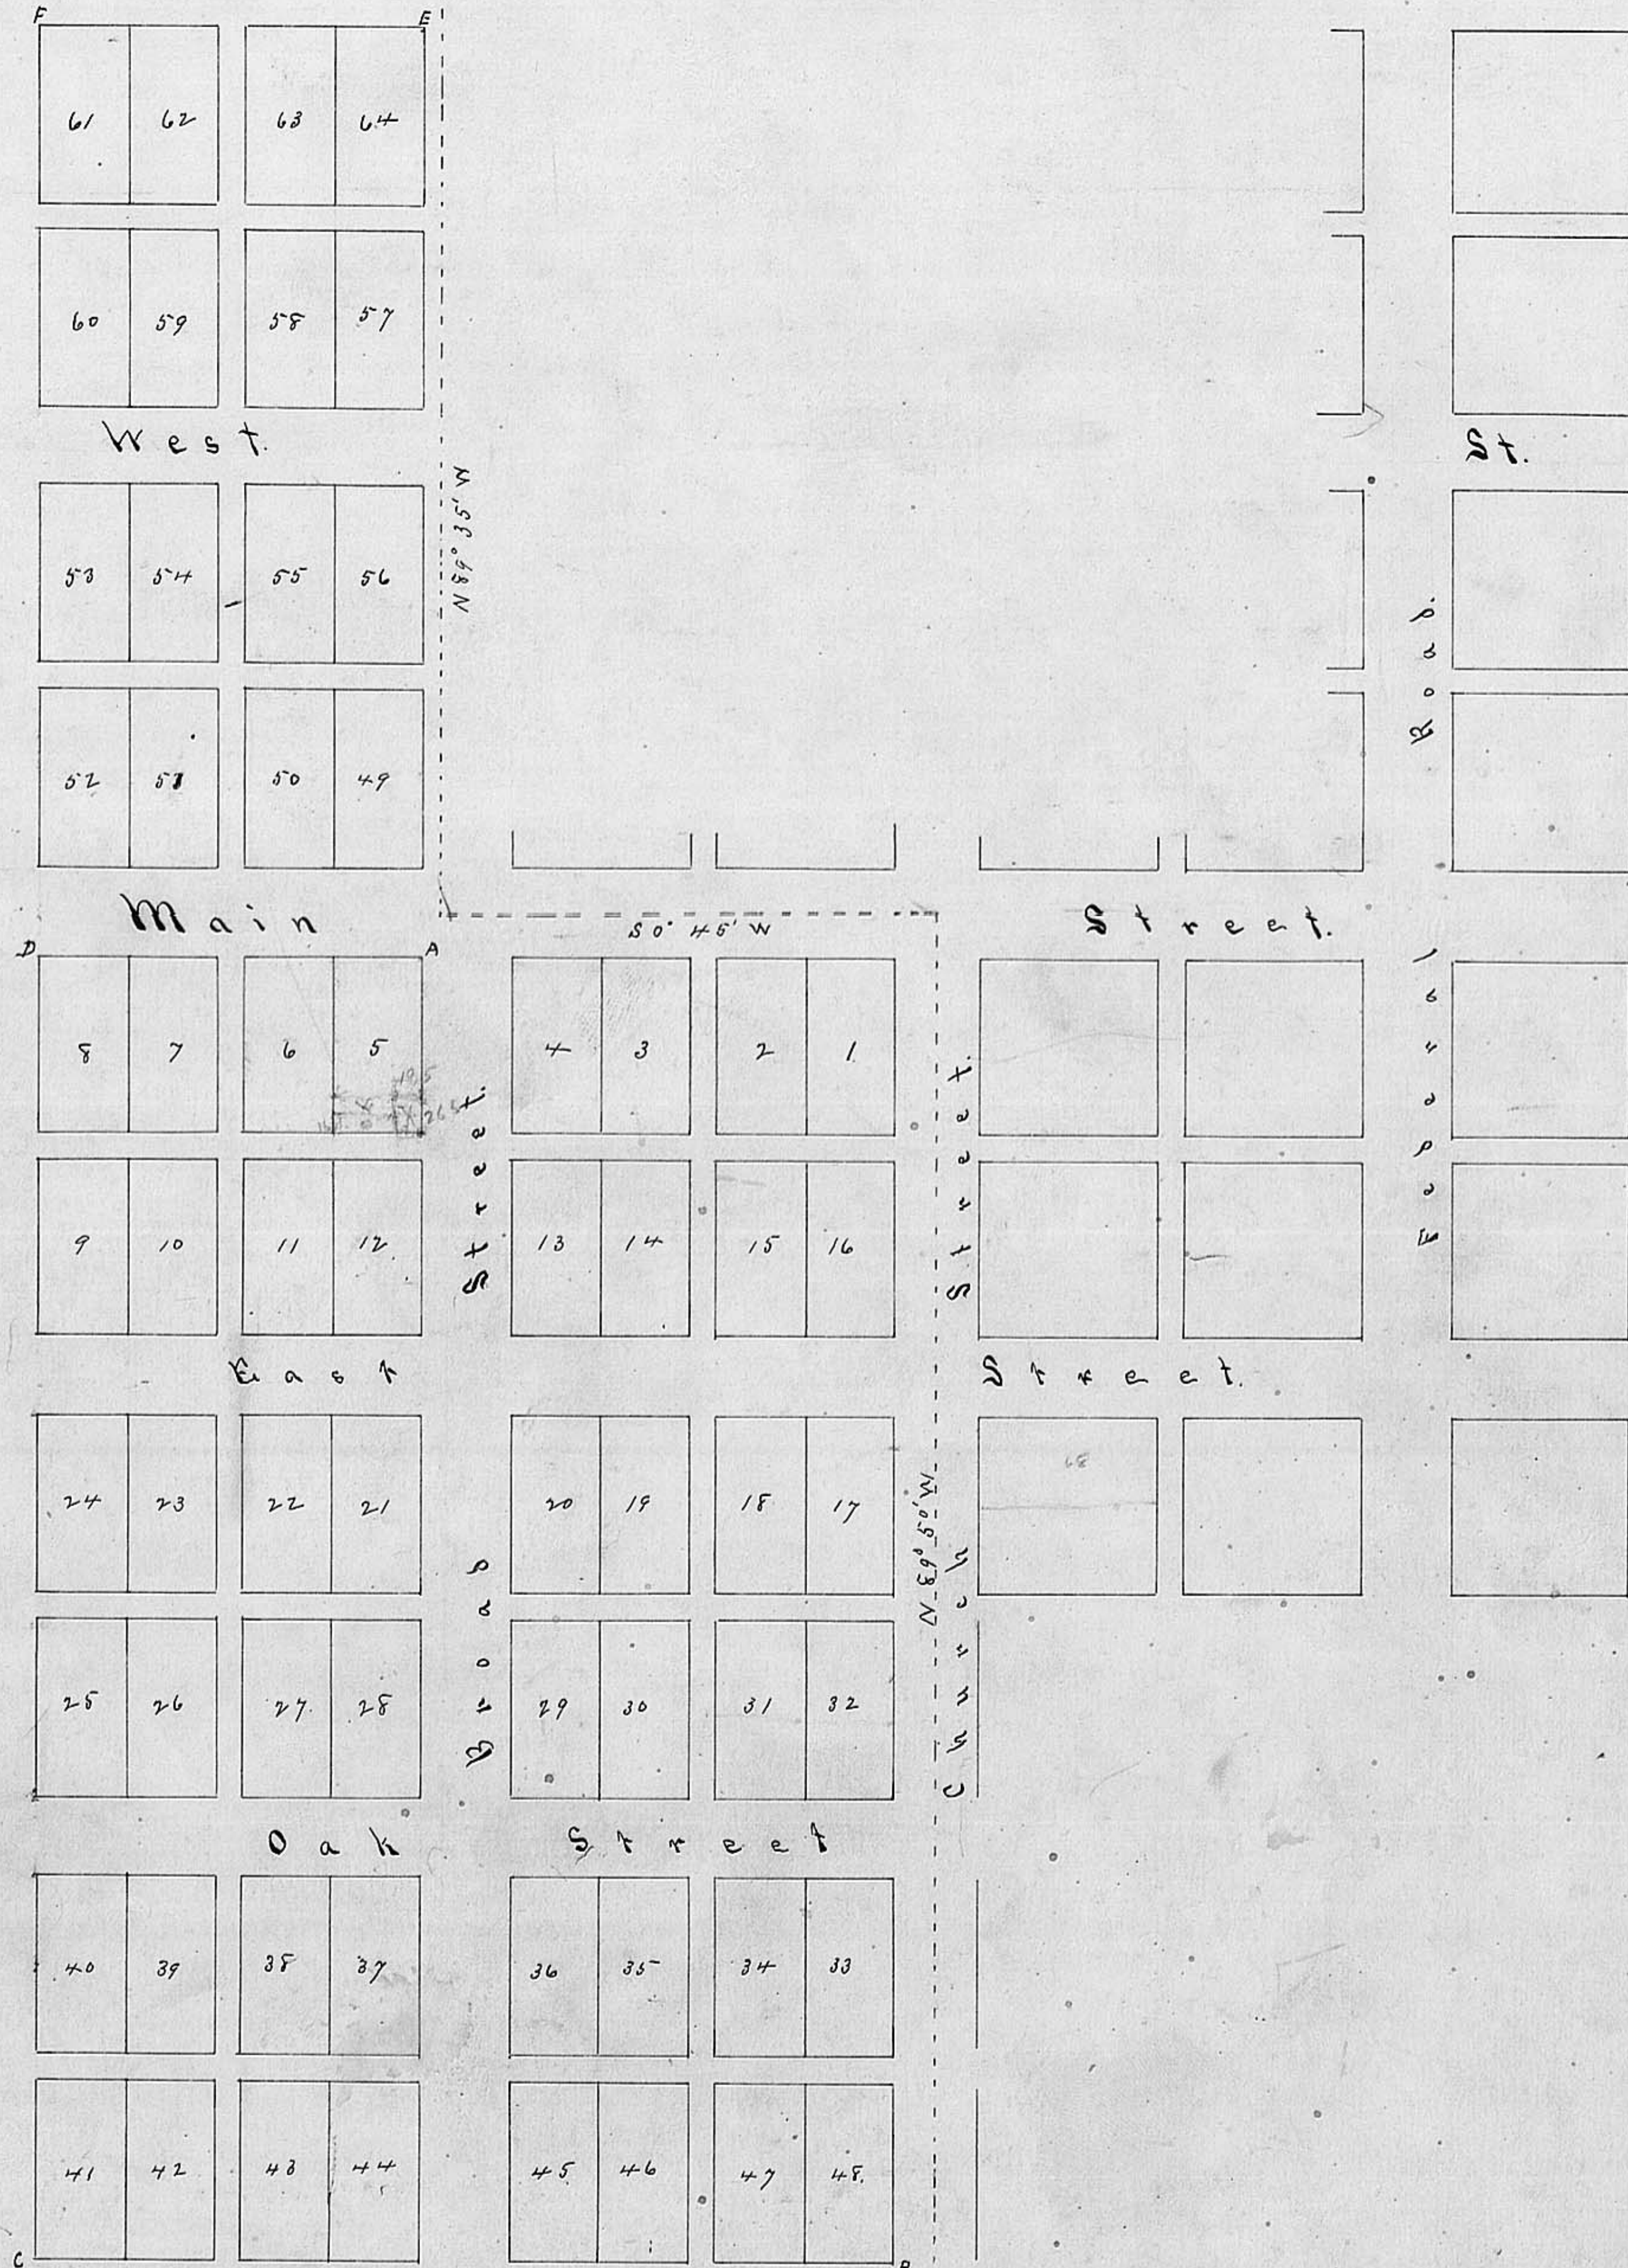


Midway Counts Addition.

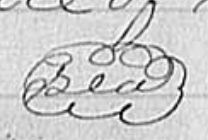


Counts Addition to Midway, Madison Co Ohio.

Explanations. The within addition of Levi Counts to the town of Midway Madison County Ohio, is predicated upon a Stone platted at A. B. C. D. E and F. All lots are 66 by 132 feet. Main and Broad Streets are each 66 feet wide West, East & Oak and Church Streets are each 59.4 feet. All Alleys are 16 1/2 feet. Of Broad St West of Main St. the Proprietor gives 10 1/2 feet, and of Church St 30 feet. Main Street is a continuation of Main Street in the old village and runs S 0° 30' W. East and Oak Streets are parallel with Main Street. Church Street is a continuation of Church Street in the old village and runs N 89.50 W. and Broad St is parallel thereto. All the Lots and Alleys are laid off parallel to said Streets.

State of Ohio, Madison County, S.S.

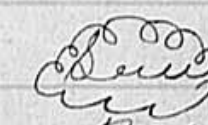
J. Jonathan Arnett County Surveyor of said County do hereby certify that the above described addition of Levi Counts to the village of Midway was surveyed by me, and the plat or map thereof was made by me, and that said survey and map are correct. J. Arnett,

I, Levi Counts owner of the Land described in the above named plat, do hereby acknowledge that said land was surveyed and platted by me as an addition to the Village of Midway. And I do hereby dedicate to public use the Streets and alleys, described in said plat and Surveyors Certificate: This Feby 10th 1879. Executed in presence of us.
S.W. Durlinger, Levi Counts, 
H. C. McCoy.

State of Ohio, Madison County, S.S.

Before me, S.W. Durlinger, A. Notary Public in and for said County personally came Levi Counts, the owner of the above described Lots and acknowledged that he had the same surveyed and platted as an addition to the village of Midway in Madison County Ohio, and that he thereby dedicated the Streets and Alleys described in said plat and Surveyors certificate to public use, and that he is satisfied therewith.

Witness my hand and seal this Feby 10th 1879.

S. W. Durlinger 
Notary Public, M. C. O.

Received February 10th 1879,

Recorded February 15th 1879, L. Eastman Recorder.

Original Record. Plat Book Vol. 1 Page 93.