


South Solon
James F. Crawford, Addition

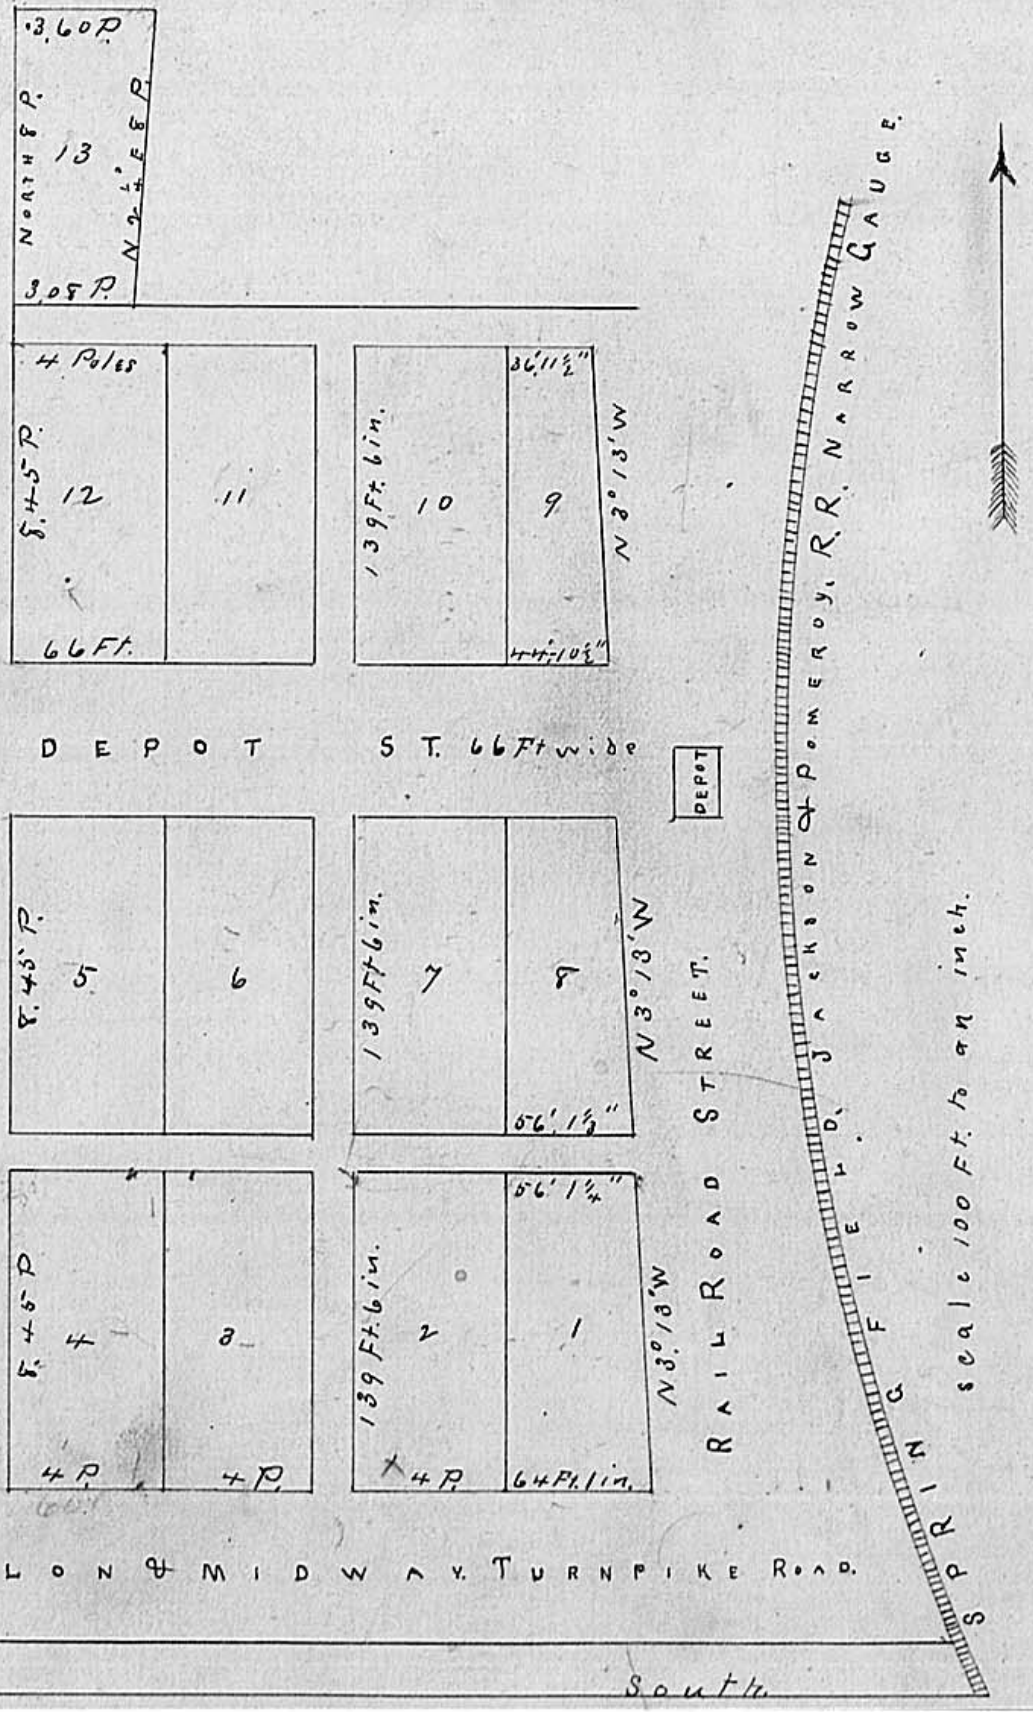

South Solon

James F. Crawford, Addition

Being part of Samuel Trench's Survey No 8582. Beginning at a point where the westerly edge of R. R. intersects the center of the Solon and Midway Turnpike Road, thence with the westerly edge of said Street N 3° 13' W 33.46 poles to a stake, thence West 12.12 poles to a stake, thence N 2° 50' E 10 poles to a stake in Susley's line thence with his line West 3.60 poles to a stake, thence South 43.31 poles to the center of said Solon and Midway Turnpike Road and thence with the center of said Road East 17 poles to the beginning containing 3 5/100 acres.

Lots are laid out North and South and East and West. Magnetic Meridian except the East Tier of Lots which on their East side run with Rail Road Street N 3° 13' W. Streets are 66 ft alleys 16 1/2 feet wide. full lots are 139 ft 6 in long and 66 feet wide.

State of Ohio Madison County S.S.
I, James F. Crawford herein named do hereby dedicate and convey the Streets and Alleys herein named to the use and benefit of the Incorporated Village of So. Solon Ohio, for the use and occupancy of the public and Corporate Authorities for the use and occupancy as Streets and Alleys and Acknowledged this to be my Plat for said purposes forever.
Given under my hand and seal this 5th day of January A.D. 1850.
Witness Joseph Mayhoy
James F. Crawford, Seal
A. Summerman

Acknowledged and Subscribed to before me on the day and year afore mentioned
A. Summerman Mayor, Seal

At a meeting of the Common Council of South Solon Ohio Madison Co. The following Resolution was adopted unanimously to wit. Resolved that the Common Council of the Incorporated Village of South Solon in Madison County and State of Ohio. That the Lots, Streets & alleys of and platted according to Law by James Crawford is hereby declared to be a part and parcel of the Incorporated Village of South Solon be entitled to all rights and privileges and be subjected to all Laws, Rules & Regulations that is now in force in said Village, Yeas. J. Smith, L. A. Adams, J. Lison, W. Curry, J. Hudson, Brenton Orr.

I hereby certify the above to be a True copy of the original. J. A. Summerman
Received January 6 1850 Clerk of the Incorporation of South Solon
Recorded January 22 1850, L. Eastman Recorder, Madison County Ohio.
Original Record, Nat. Book, Vol 1 Page 102