



James F. Crawford. 2nd Add. to So Solon.

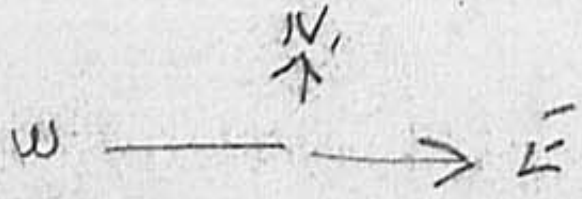


Township Road.

Stone

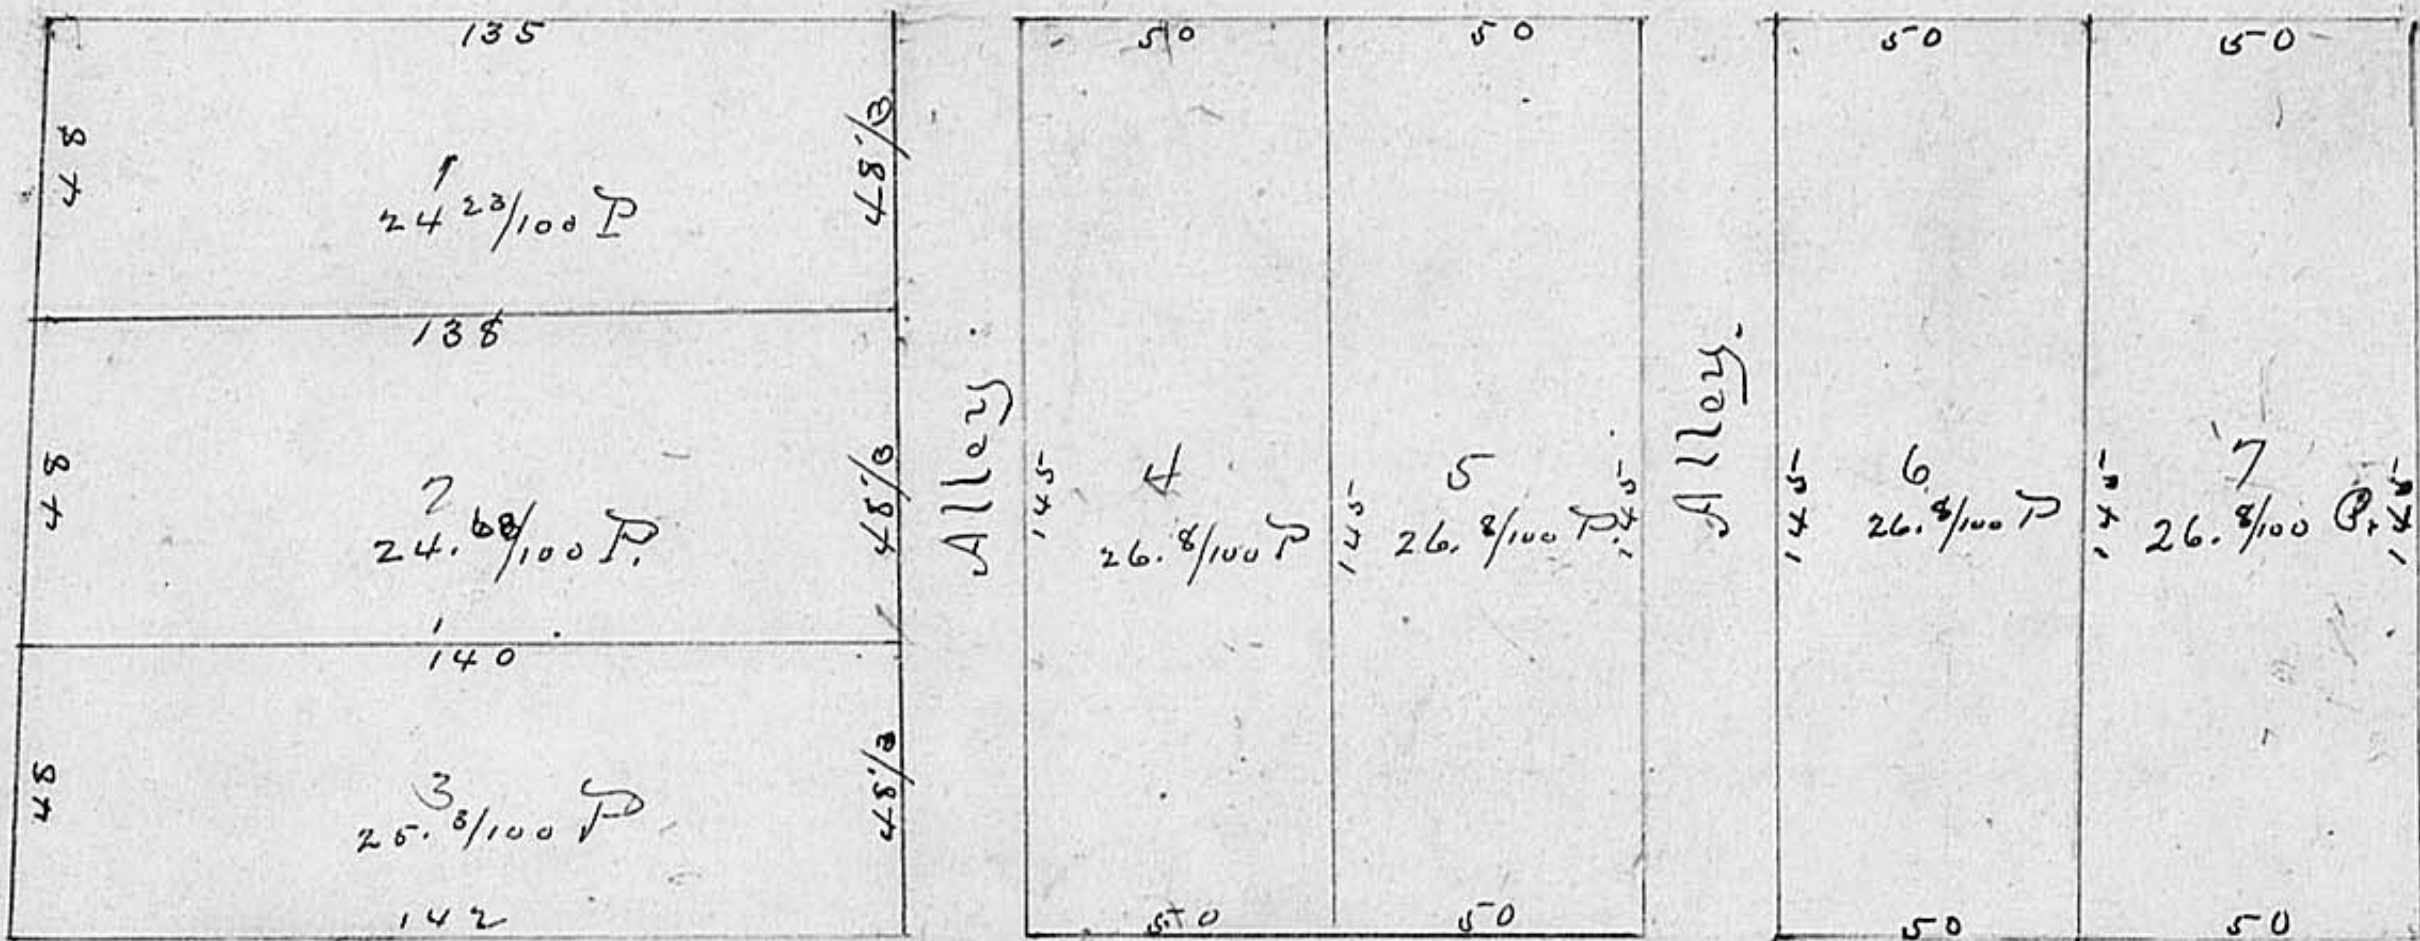

Alley

High St.

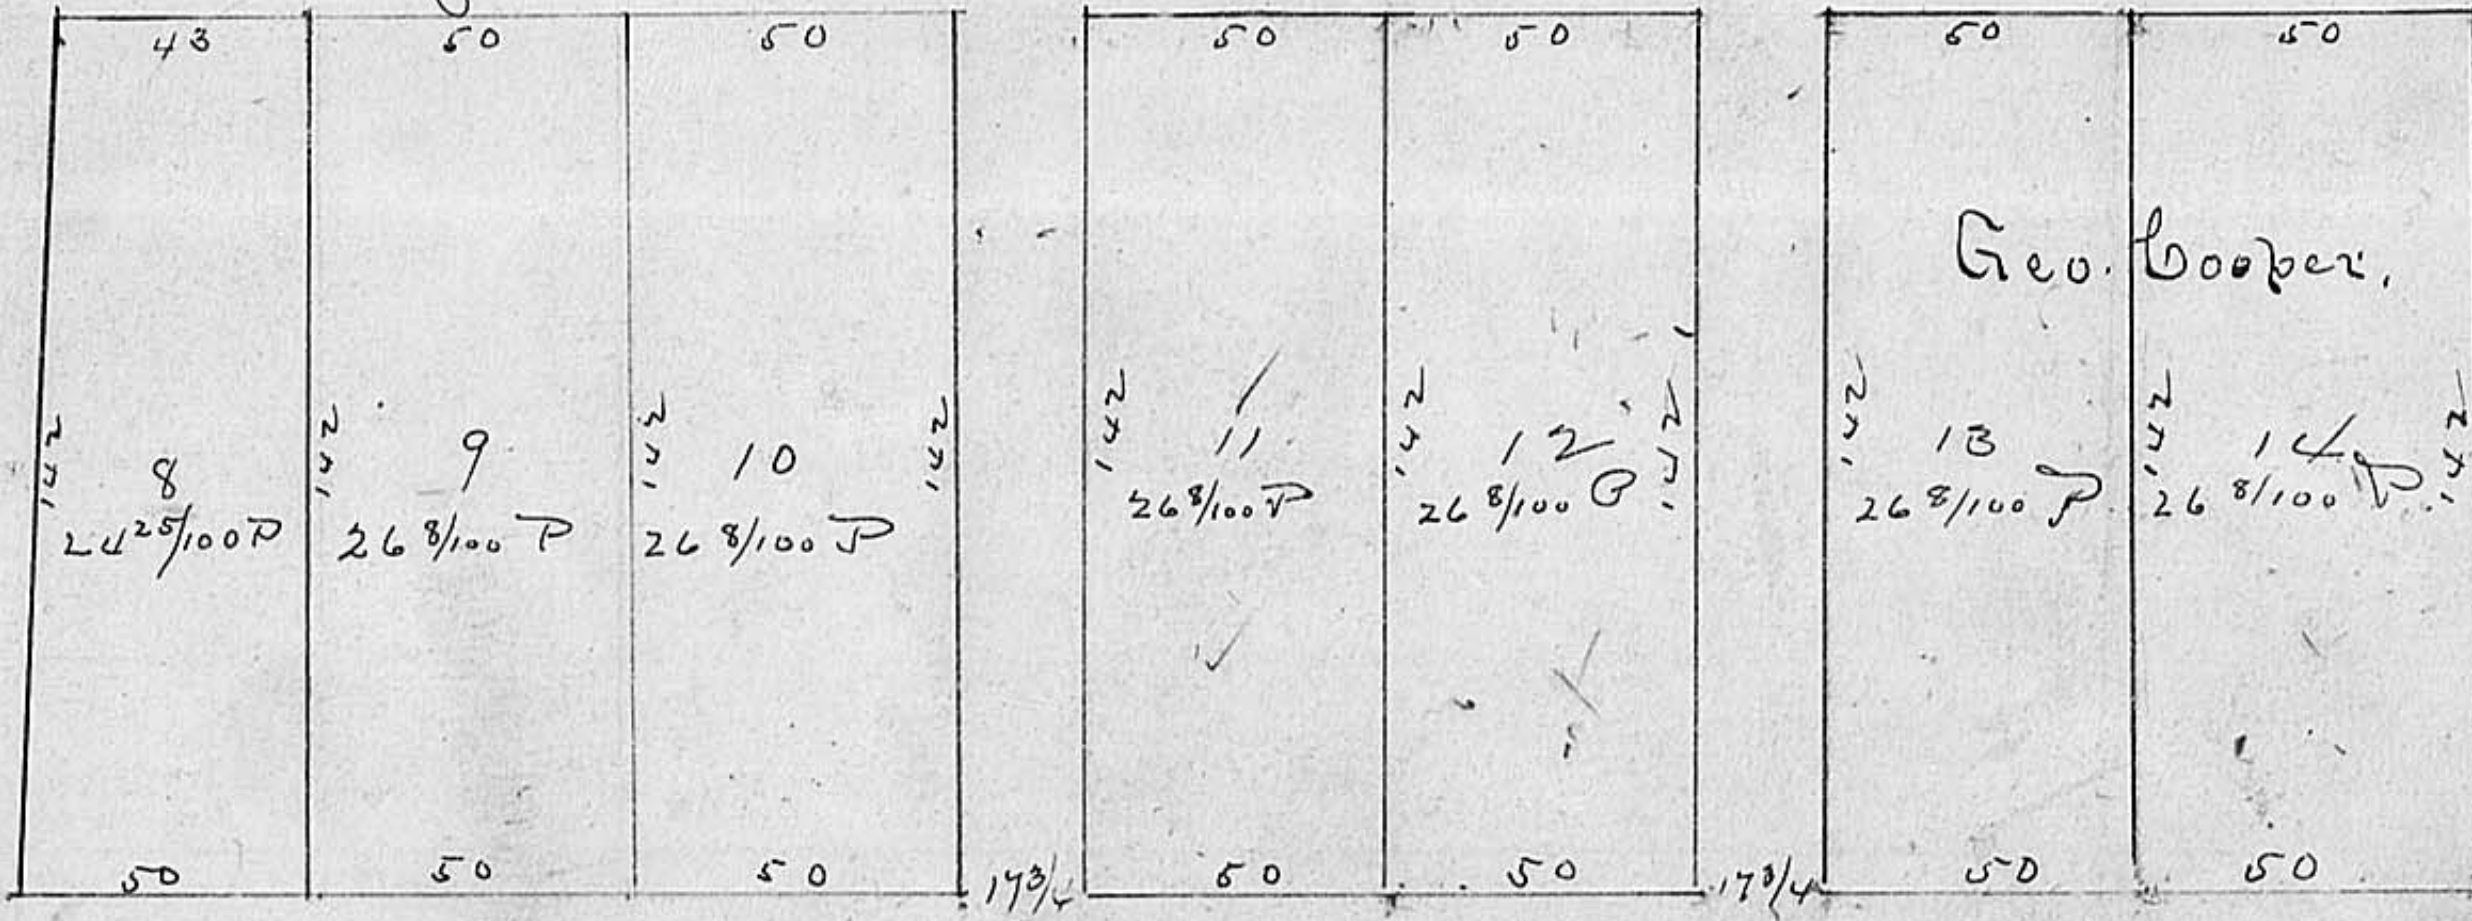

Cleveland St

Scale. 50 feet to an inch

66-

South Solon

J. F. Crawford's 2nd Addition

London Ohio April 9th 1895. Surveyed for James F. Crawford the following described tract of land. Beginning at a stake S 89° E 25 feet distant from a stone in the center of High St at its intersection with a Township road. Thence with the South line of said Township road S 89° E 420 ft to a point. Thence S 1° W 320 ft to a point in the N line of Cleveland St. Thence with the N. line of said St N 89° W 435 ft to a stake in the E line of High St. Thence with E line of High St N 3 1/2° E 302 ft to the beginning. Containing 2 acres and 153 poles of land. Being a part of Original Survey 8582 in Stokes Township Madison County Ohio. I have also subdivided the above described tract of land into 14 town lots and alleys of the sizes and dimensions shown on the above plat, and to be known as James F. Crawford's Second addition to the village of South Solon. I have caused a stake to be driven at each corner of each lot and have numbered them progressively from 1 to 14 inclusive. The lots containing 2 acres and 37 poles of land, the alleys containing 61 poles of land, and the strip lying immediately east of Lots 7 & 14 being 302 feet by 50 ft is reserved by James F. Crawford for street purposes hereafter, contains 55 of land making a total of 2 acres and 153 poles of land as above stated. All of which is respectfully submitted. N. L. McCafferty Surveyor

London Ohio March 30th 1896. To the County Recorder, This is to certify that John Clemons assessor of Stokes township of Madison County O. has returned to the Auditor of said County the valuation of lots contained in the Plat of Crawford's Second Addition to the village of South Solon of said County in accordance with the provisions of Section 3797 of the Revised Statutes of Ohio.

W. D. Wilson County Auditor.

So Solon O. April 15th 96. This is to certify that at a regular meeting of the Council of the Village of S. Solon, April 13, 96 The Plat of the second addition of James F. Crawford to the said Village was accepted by the Council

Wm Duff, Mayor.

U. S. Evans, Corp. Clerk, Seal

Received April 21, 1896, at 7. am
Recorded April 22, 1896. H. J. Johnson Recorder.