


Danville

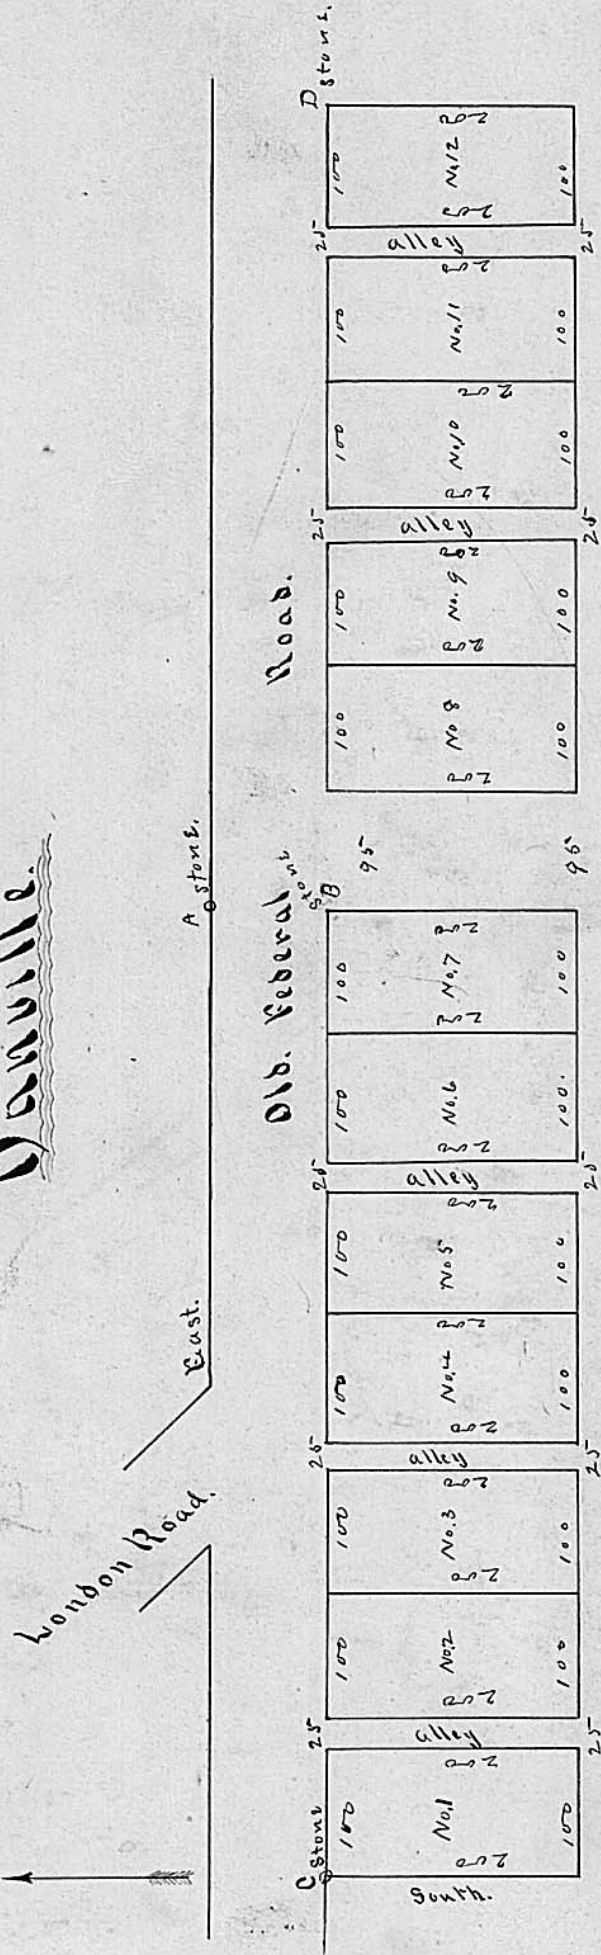

Danville

Daniel Counts Proprietor.

Plat of the Town of Danville, Range Township Madison County, Scale one inch to two Chains.

Description

- 1st. The course and dimensions of each of the Streets, lots and Allys. are noted on each, in the plat the dimensions being in links & a four pole chain
 - 2nd. Stones are planted at the points marked A, B, C, & D.
 - 3rd. From the Stone at A. which is in the South boundary of Wm McCrees Survey No 5200. The S. W. corner of said Survey bears west 17 chains 13 links
- I do hereby certify, that the above plat and description of the Town of Danville, in Range Township Madison County Ohio are correct.

John Rousey,
Dept S. M. Co. Ohio,

The State of Ohio, Madison County, ss.

Before me the undersigned a Justice of the Peace in and for the County and State aforesaid, Personally appeared Daniel Counts and acknowledged the above plat and description, to be his act and deed and desired the same may be recorded according to Law.

Daniel Counts.

Signed sealed and acknowledged before me this 18th day of October 1848 the foregoing Town Plat of Danville was filed for record the 18th day of October 1848 and Re-recorded the same day.

R. Keuce R. M. Co. } Original Record, Decol. Book Vol. 18, Page 408.