



NO. 70462

FEE: \$1.44

ROBERT McDONALD, ET AL.
V.M.S. 6781 DEER CREEK TOWNSHIP
MADISON COUNTY OHIO

TRANSFERRED - NOV. 16, 1970
RECEIVED - NOV. 16, 1970
AT - 11:22 A.M.
RECORDED - NOV. 16, 1970

William J. McGuire
Recorder Madison County, Ohio

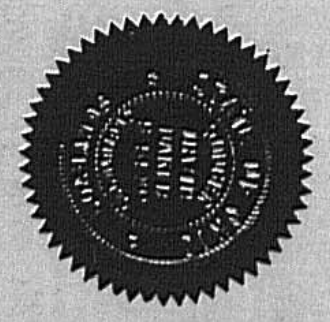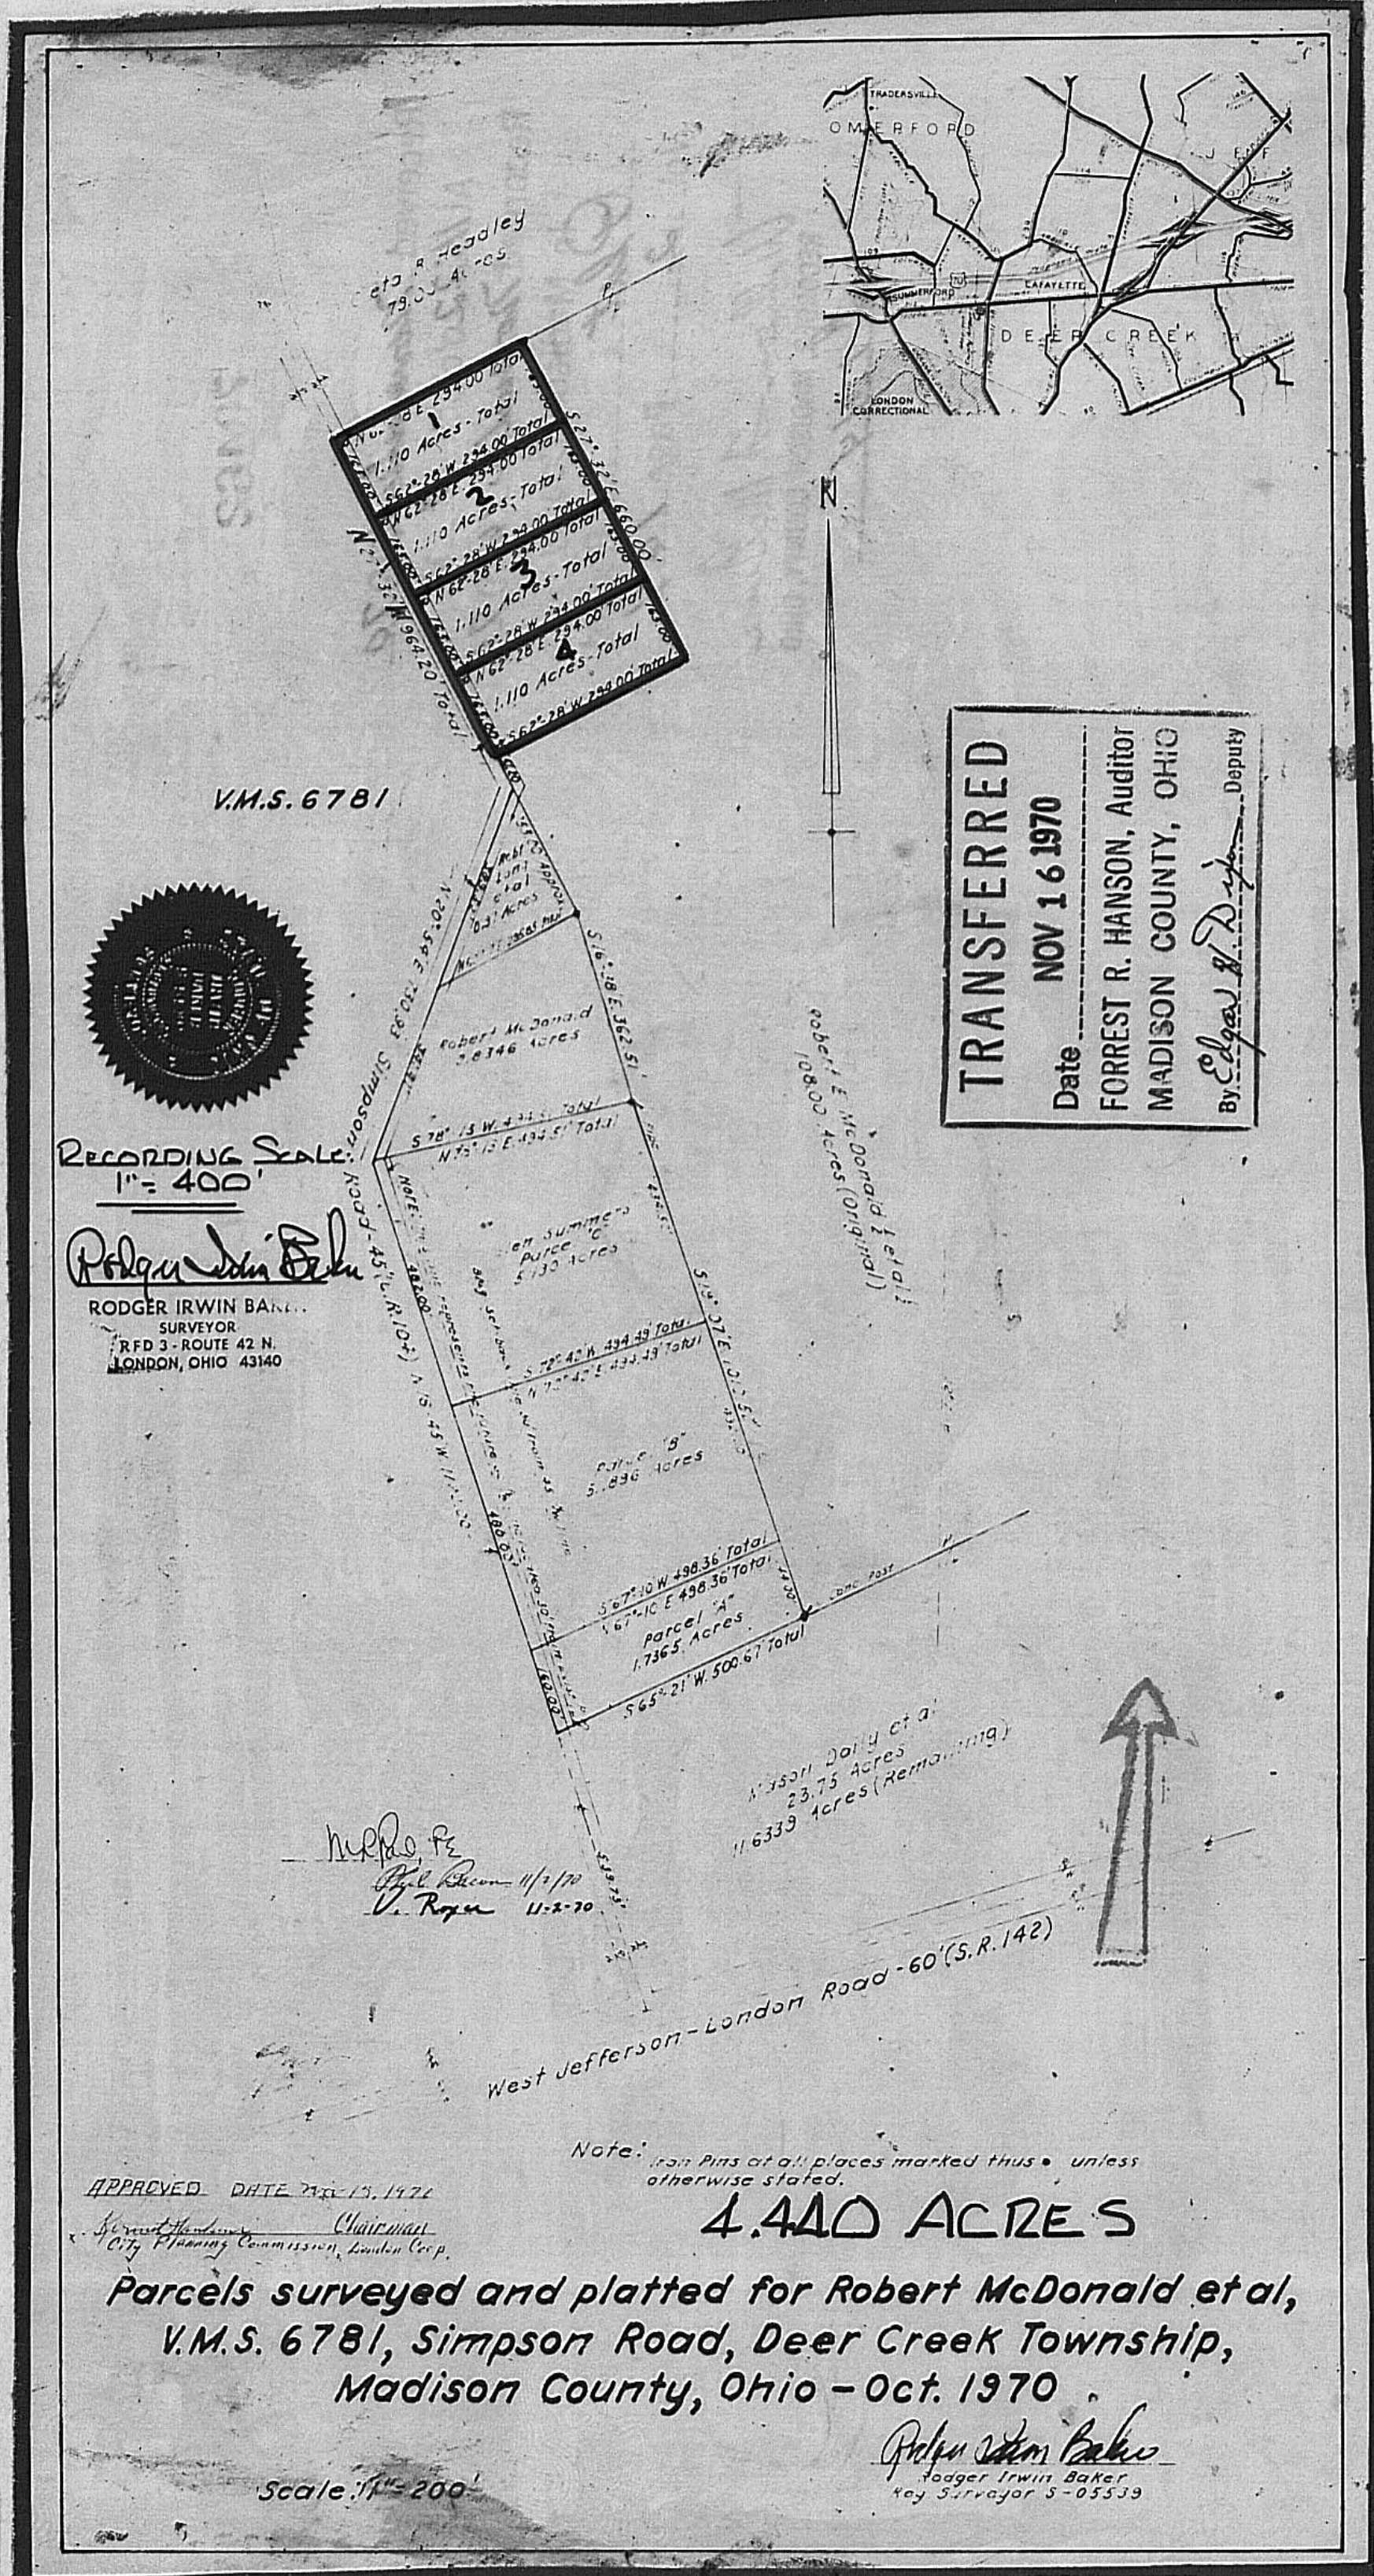

Rodger Irwin Baker
RODGER IRWIN BAKER
SURVEYOR
RFD 3 - ROUTE 42 N.
LONDON, OHIO 43140

APPROVED DATE 10-15-1970
City Planning Commission, London, Ohio

Parcels surveyed and platted for Robert McDonald et al,
V.M.S. 6781, Simpson Road, Deer Creek Township,
Madison County, Ohio - Oct. 1970

Scale: 1" = 200'

Rodger Irwin Baker
Rodger Irwin Baker
City Surveyor 3-05539