

FELLOWS SUBDIVISION


WEST JEFFERSON OHIO

Scale 1"=50

I hereby certify that the distances shown on this Plat were established by me this 10th Day of May 1955
 George V. Long #3164



Merriman Addition

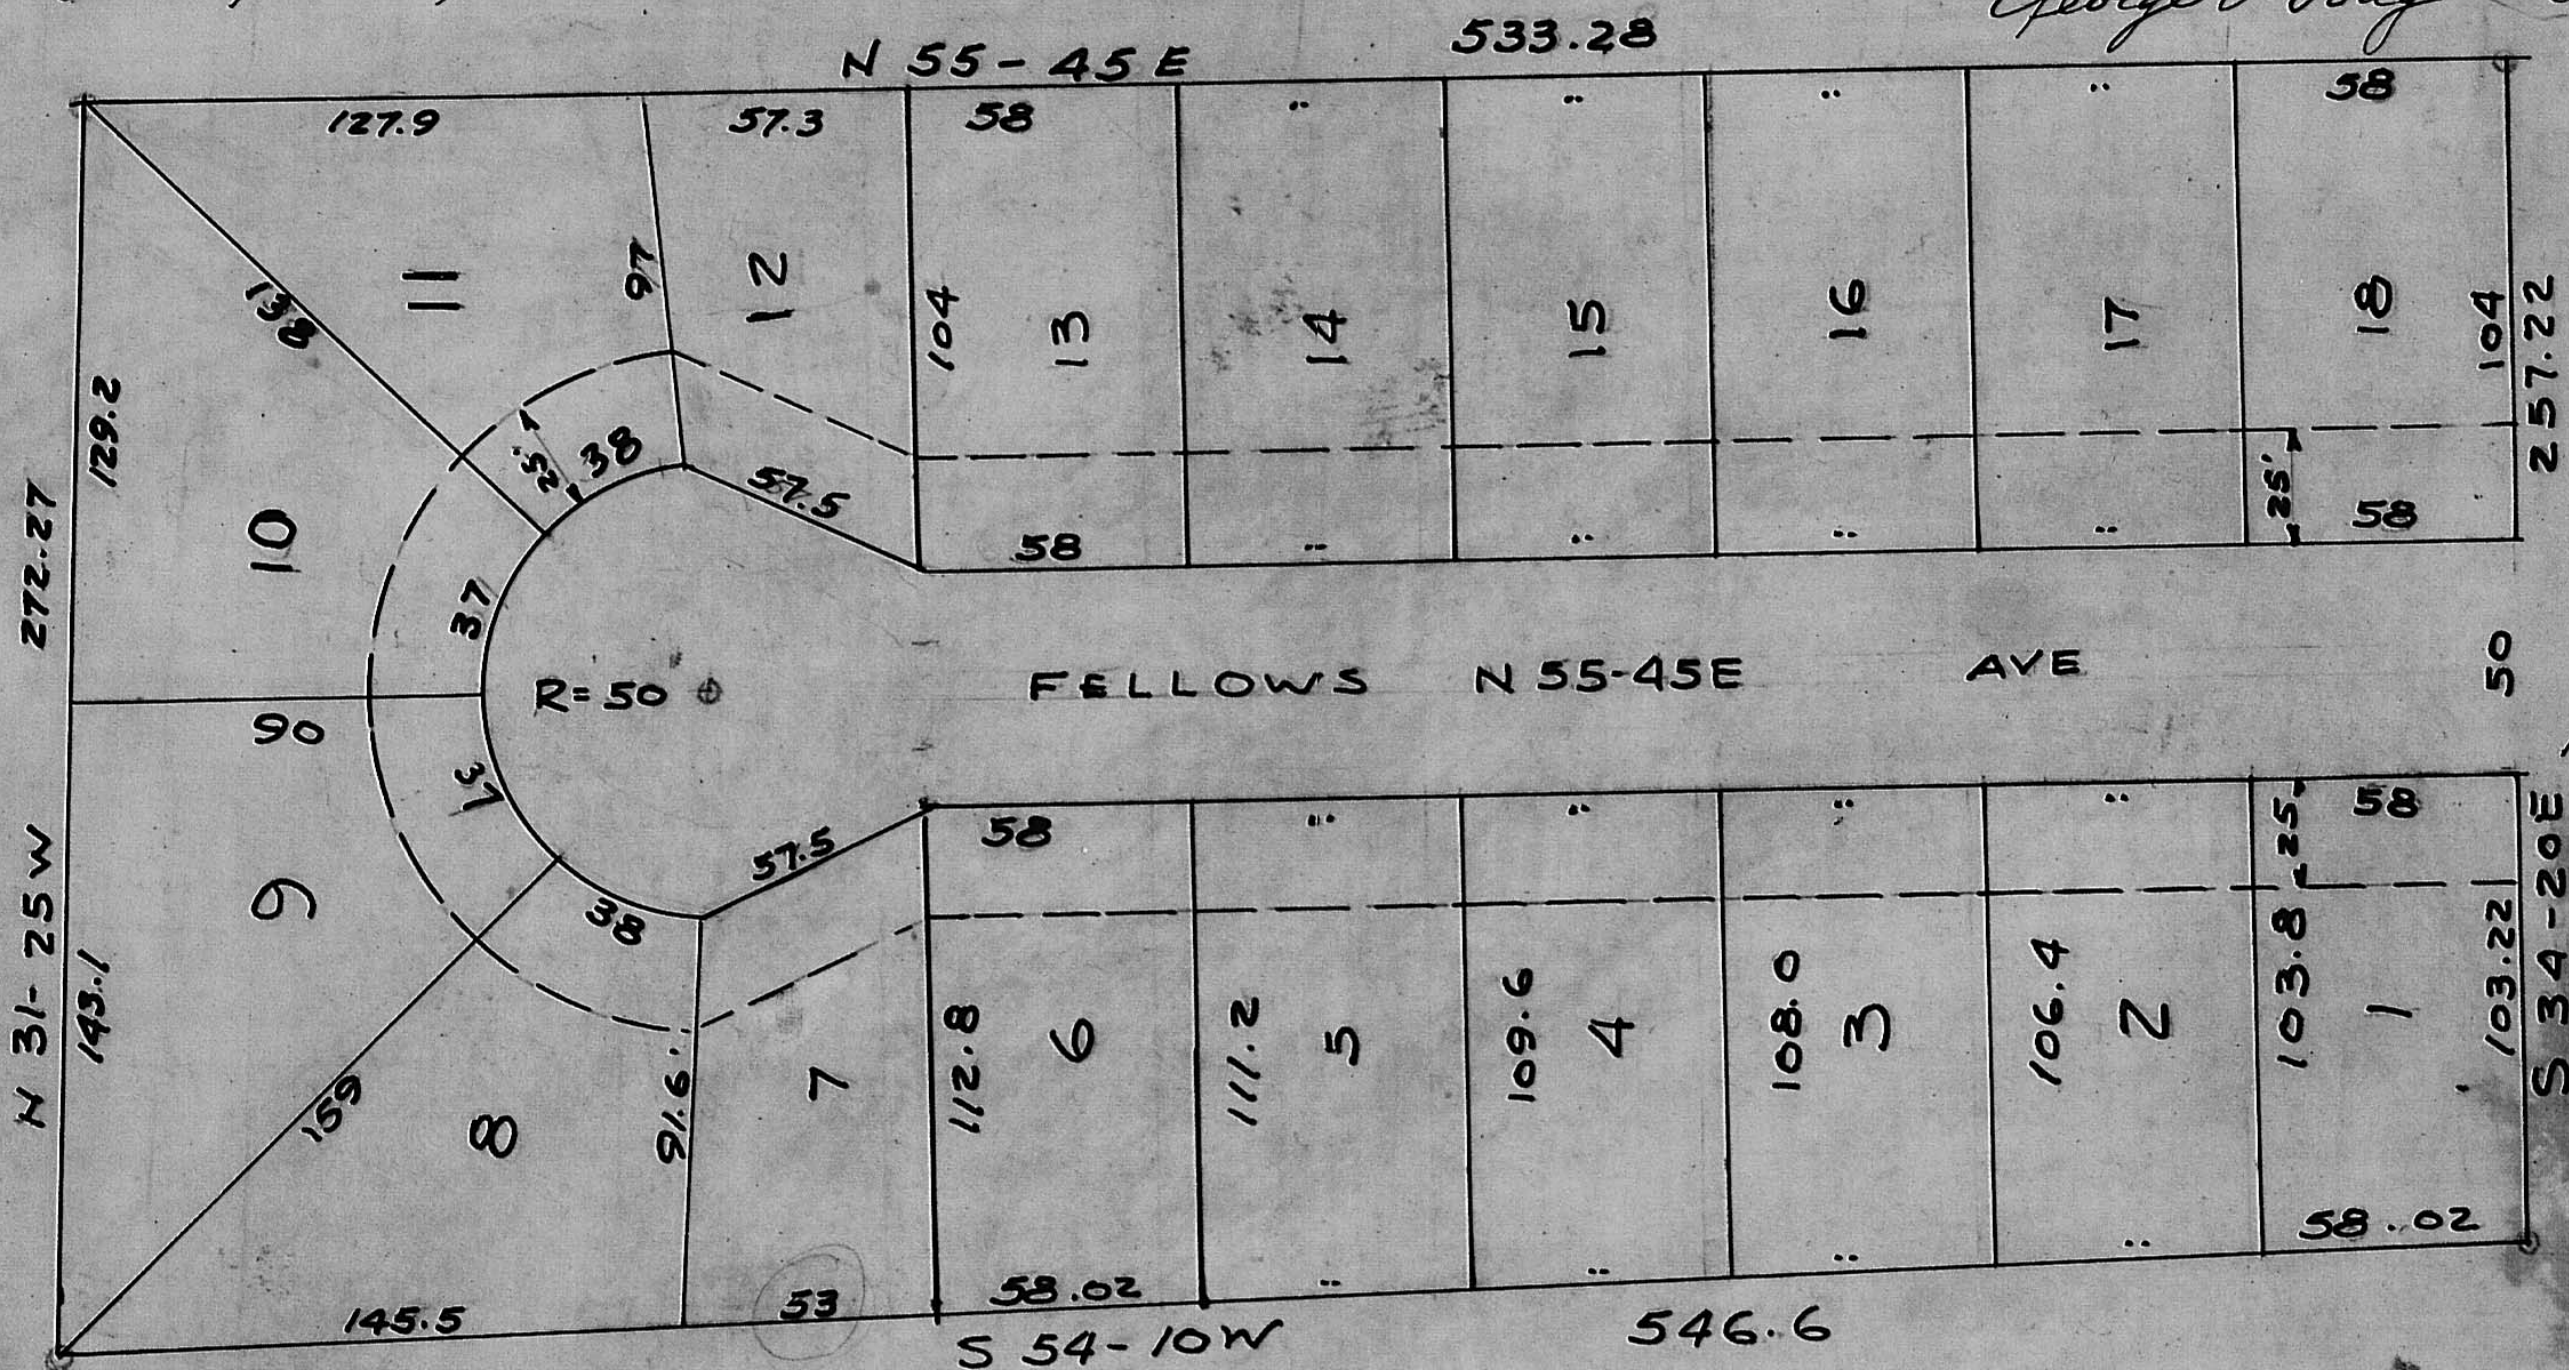

The undersigned owner hereby certifies that he has caused the platting of the Lots shown hereon and hereby dedicates the street shown for public use.

Witness Lyman Brownfield William Malone

STATE OF OHIO FRANKLIN COUNTY S.S. Before me a Notary Public in and for said County came the above named W. H. KEELER who acknowledged the signing of the above certificate to be his voluntary act and deed for the purposes and uses herein expressed. IN WITNESS WHEREOF I have subscribed my hand and affixed my Notarial seal. this 8th day of August 1955 Lyman Brownfield NOTARY PUBLIC STATE OF OHIO MY COMMISSION EXPIRES JUNE 25 1958

Signed W. H. Keeler

TRANSFERRED this 18 day of August 1955 Forrest R. Hanson COUNTY AUDITOR

APPROVED THIS 17th DAY OF August 1955 Larry J. Kaho SECRETARY

FILED FOR RECORD this 19 day of Aug 1955 at 8:30 A.M.
 RECORDED this 19 day of Aug 1955 in PLAT BOOK NO. 1 PAGE 380 Norman K. Jones COUNTY RECORDER

APPROVED AND ACCEPTED BY ORDINANCE NO. 783 PASSED ON THE 17th DAY OF August 1955 WHEREIN THE STREET SHOWN ON THE PLAT IS ACCEPTED AS SUCH BY THE COUNCIL OF THE CITY OF WEST JEFFERSON, MADISON COUNTY OHIO WITNESS MY HAND AND SEAL THIS 17th DAY OF August 1955 Robert Wilson CITY CLERK, WEST JEFFERSON OHIO

For Amendment to Plat (Lots 14 thru 18) see Miscellaneous Record Volume 4 page 178
 Norman H. Jones, Recorder

Fellows Subdivision, West Jefferson, Ohio
 No. 37121 Fee: \$2.65
 Received: Aug. 19, 1955 at 8:30 A.M. - Recorded: Aug. 19, 1955
 Norman H. Jones, Recorder - Original filing information on back of page 378.