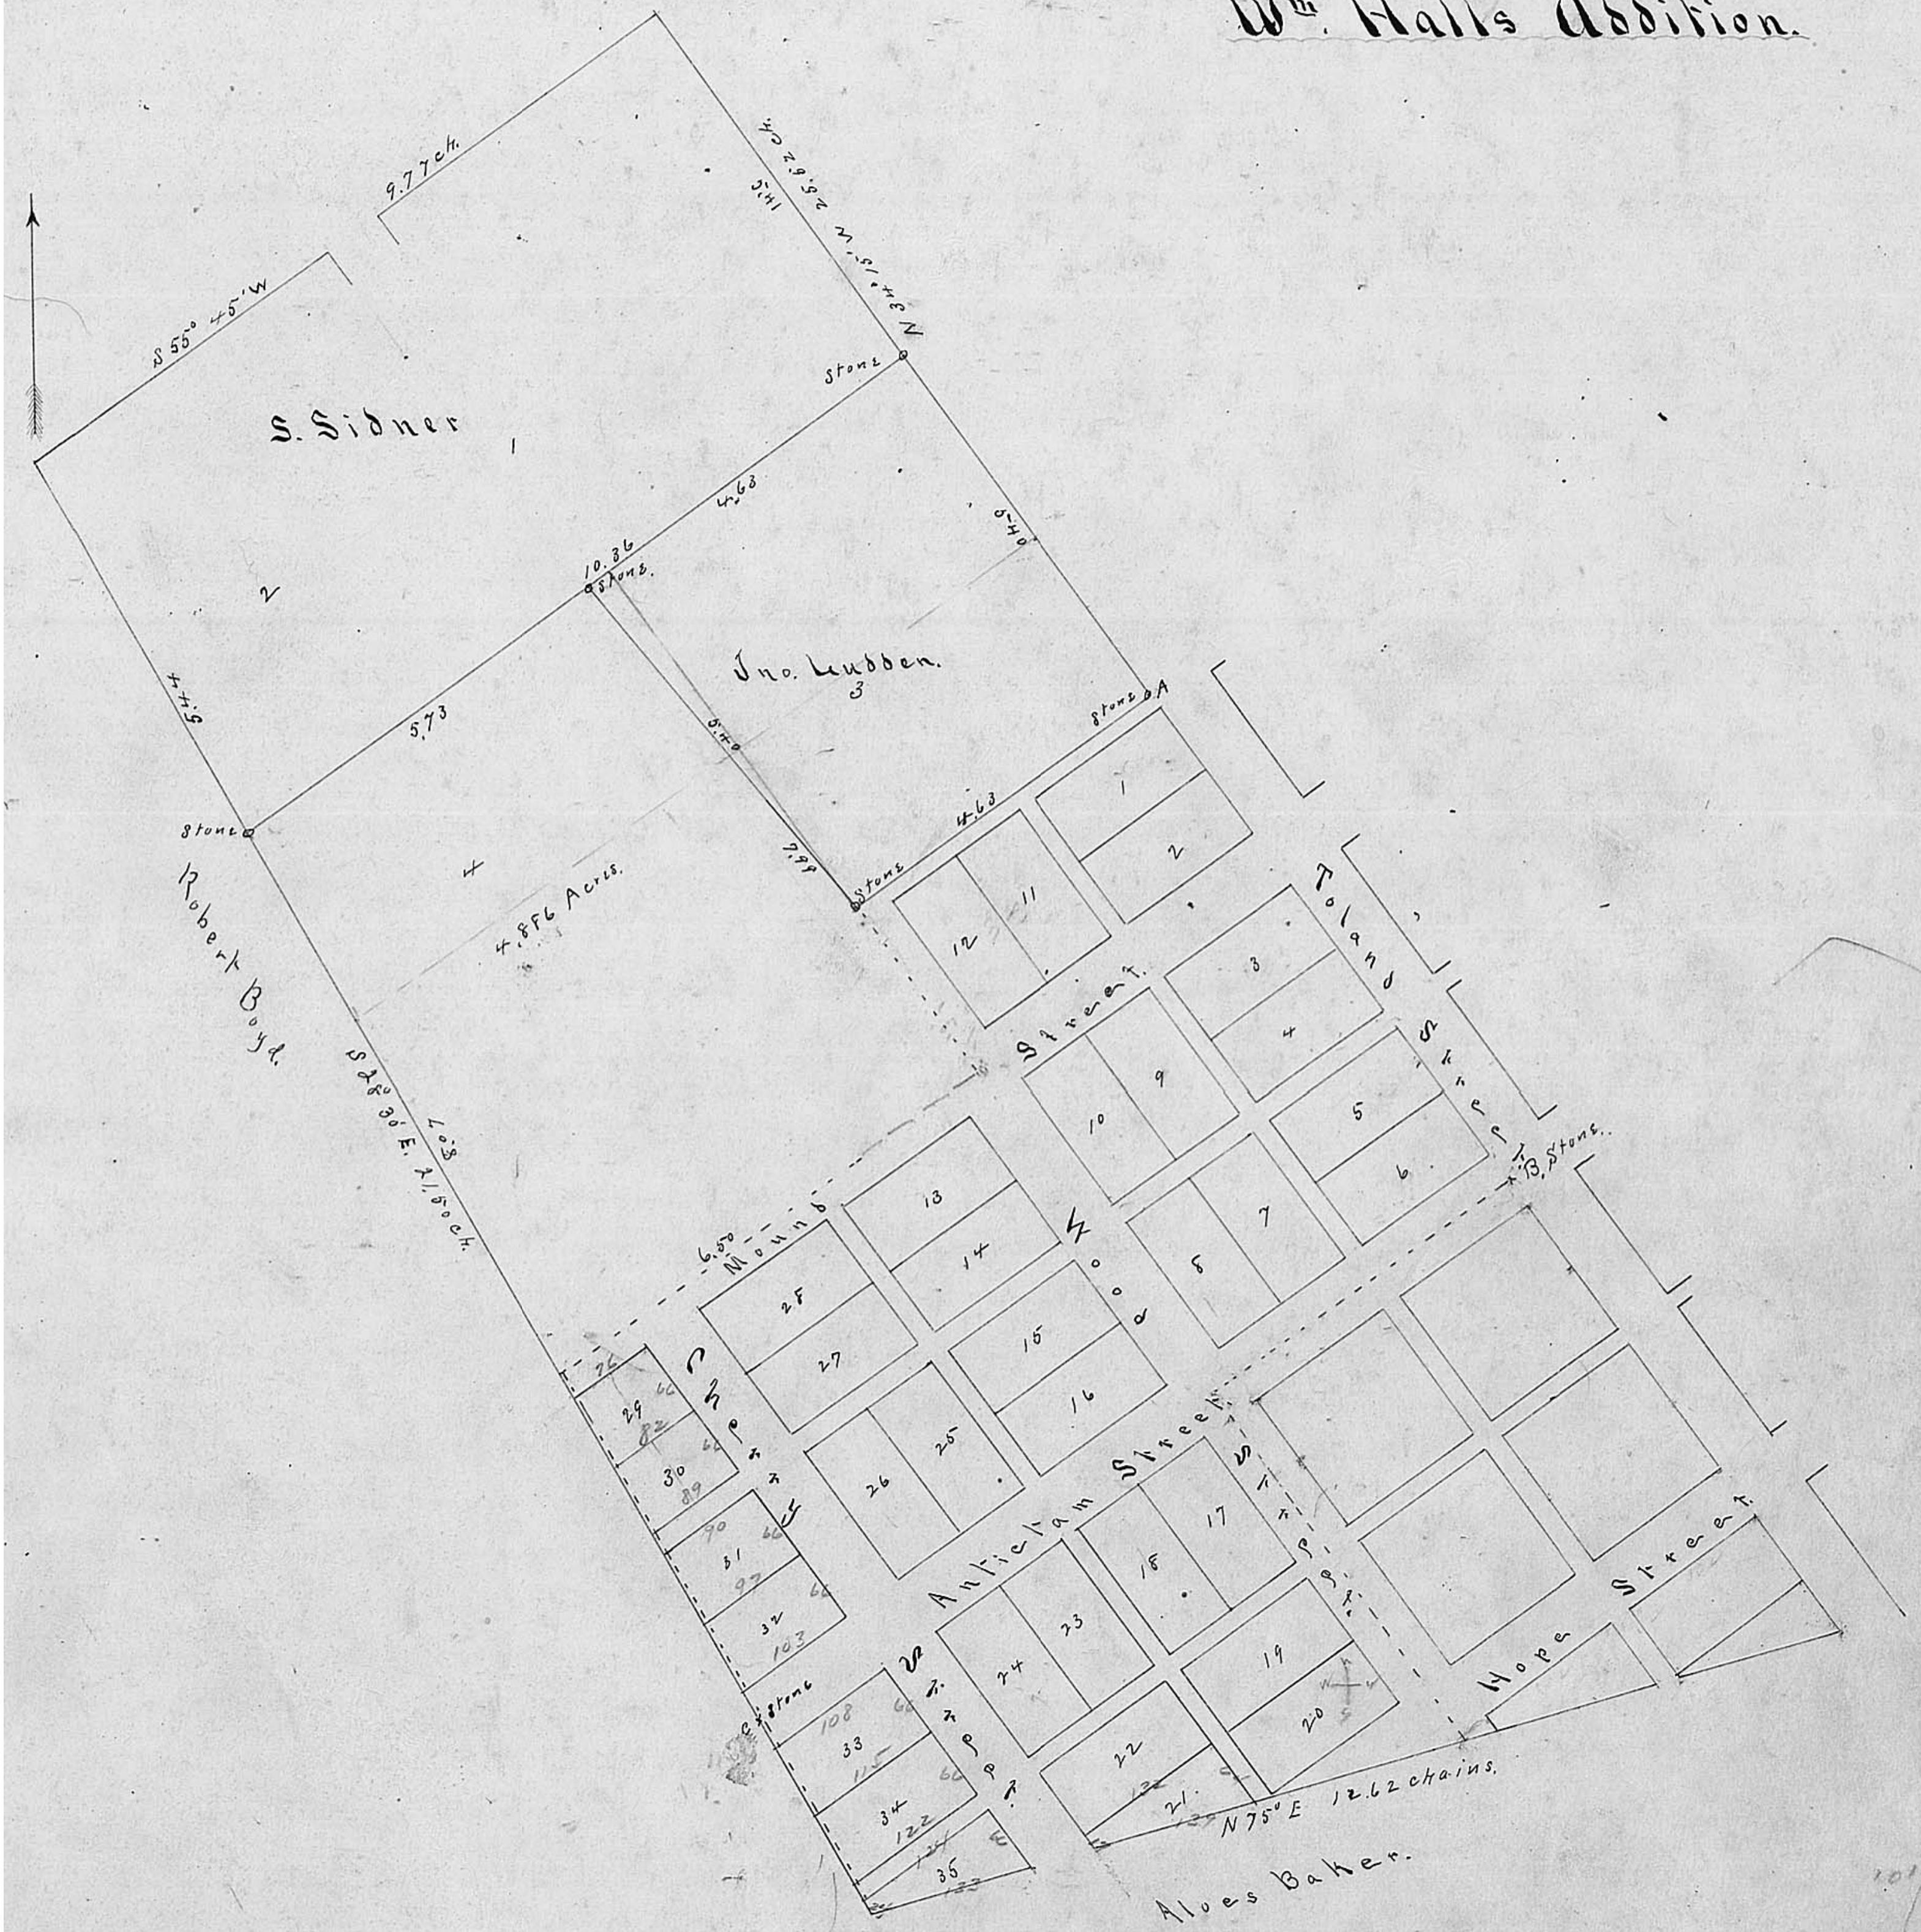


London.

W^m. Halls Addition.

London

W^m Hails Addition

The addition to the town of London Ohio made by William Hall assignee of James Ryan is predicated upon three stones blazed respectively at A. B. & C. the distance from A to B is 499 feet + 4 in and from B to C is 767 ft all streets are 50 feet wide, all alleys are $1\frac{1}{2}$ feet wide. The addition is based upon Toland Street and all Streets and alleys are designed to be parallel or perpendicular thereto.

For Lots. Nos 1, 2, 3, 4, 5, 6, 7, 8, 9, 10, 11, 12, 13, 14, 15, 16, 17, 18, 19, 20, 21, 22, 23, 24, 25, 26, 27 and 28, are each 66 feet by 132 feet. Fractional Lots Nos 29, 30, 31, 32, 33 and 34 are each 66 feet wide on the Street and 66.3 feet on R. Boyds N.E. line, and, their N.W. and S. E. lines taken respectively are as follows, to wst. No 29 is 76 feet and $83\frac{1}{2}$ feet, No 30 is 82 $\frac{1}{4}$ feet + 89 feet, No 31 is 90 feet + 97 feet, No 32 is 97 feet and 103.6 feet, No 33 is 108 feet and 115 feet, No 34 is 115 feet and 122 feet or ally, No 35 is 66.4 feet on Street 22, 41 feet on R. Boyds line 123 feet on an alley and 133 feet on aloes Basler's line, No 31 is 17.8 feet on Street 132 feet on Lot No 22, 64 feet on an alley 139.6 feet on Aloes Basler's N.W. line: Out Lot No 4 is described as follows to wst.

Begin at a stone in R. Boyds N.E. line and S. W. corner to Sam Sidner: thence with the N.E. line of said Boyd and crossing Oak Run at 2.37 chains S 28° 30' E 8.07 chains (chain + Poles) to a stone in the center of Street. thence with the center line of Street N 55° 45' E 6.50 chains to a stone at intersection of center lines of Streets! thence with center line of Street parallel with Toland Street N 34° 15' W 7.99 chains to a stone in the S.E. line of Sidner aforesaid and N.W. corner to Ludden thence with the S.E. line of Sidner S 55° W 5.13 chains to the beginning and containing 4.886 acres being part of Survey No 8742.

I now all view by these presents, That I William Hall, as assignee of James Ryan Bankrupt, have adopted the annexed plat and description of Lots, Streets and alleys caused to be laid off by the said William Hall as assignee as aforesaid under the name of "Halls addition to the Town of London, in the County of Madison and State of Ohio, and the same for record in dedicating to Public use the Streets and alleys therein set forth,

Witness my hand and seal September 29th AD 1874,

William Hall Assignee *Seal*

State of Ohio County of Madison, S.S.

Before me, Leonard Eastman, a Notary Public in and for said County personally came William Hall Assignee of James Ryan Bankrupt and acknowledged that he did sign, seal and acknowledge the above instrument of writing, and that the same is his free act deed as such assignee witness my hand and seal this Sept 29th 1874
Received Sept 29th 1874.

Leonard Eastman *Seal*
Notary Public

Recorded Sept 29, 1874. Leonard Eastman Recorder,
Original Record Plat Book Vol 1 Page 66.