


Jefferson
Hancocks, Addition

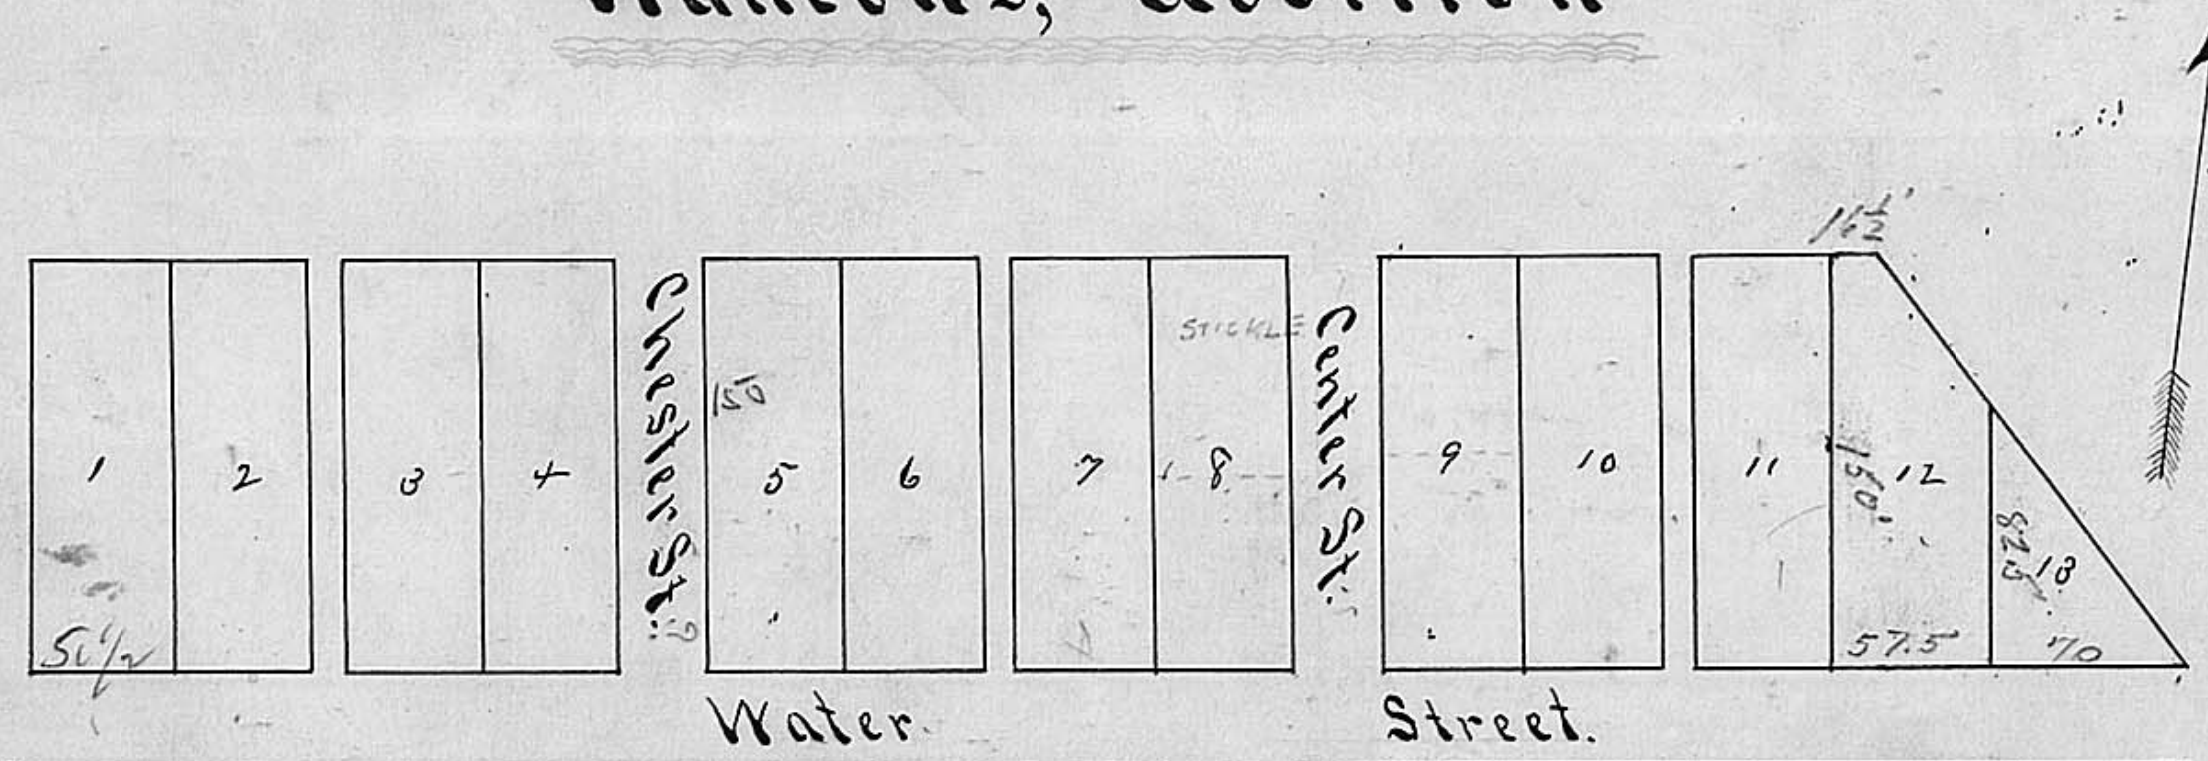

JEFFERSON Hancocks Addition

Hancocks Addition to the town of Jefferson. Water Street runs north $82\frac{1}{2}^{\circ}$ E Center Street runs North $7\frac{1}{2}^{\circ}$ W. Lots all front on Water Street and run back there from 150 feet and parallel with Center Street. Center Street is 35 feet in width Chester Street is 33 feet in width alleys are 12 feet in width. Lot No 1 is $5\frac{1}{2}$ in width No 12 runs north $82\frac{1}{2}^{\circ}$ E 1 pole from the northeast corner of No 11 and with Isaac Jones Mill race to the northeast corner of No 13 and with the same $S 7\frac{1}{2}^{\circ}$ E 5 poles to the southeast corner of said No 13 and with Water Street $57\frac{1}{2}$ feet to the southeast corner of said No 11. No 13 is 70 feet in front, and runs 5 poles with No 12 and runs with said Mill race to Water Street. This Plat includes part of Survey No

I hereby certify the above to be a correct representation of Hancocks addition to the Town of Jefferson, and that the above descriptions of the Lots, Streets and alleys are also correct and that a stone of about 150 cwt. has been planted at the south east corner of Lot No 8, upon which said stone the survey of said addition is predicated. Said stone is North $7\frac{1}{2}^{\circ}$ W 33 poles from the northeast corner of Lot No 40 in said Town of Jefferson
Oct 14, 1836. N. Warner S. M. C.

The State of Ohio Madison County, D. S.

Before me John W. Sumpkins one of the acting justices of the Peace in and for said County personally came Jonathan Hancock and acknowledged the foregoing to be his voluntary act and deed for the Express purposes therein contained. Given under my hand and seal this 15th October 1836.

John W. Sumpkins J. P.

Received for Record 15th October 1836. Recorded 24th October 1836. John Moore R. M. C.