


Garfield Avenue 50'

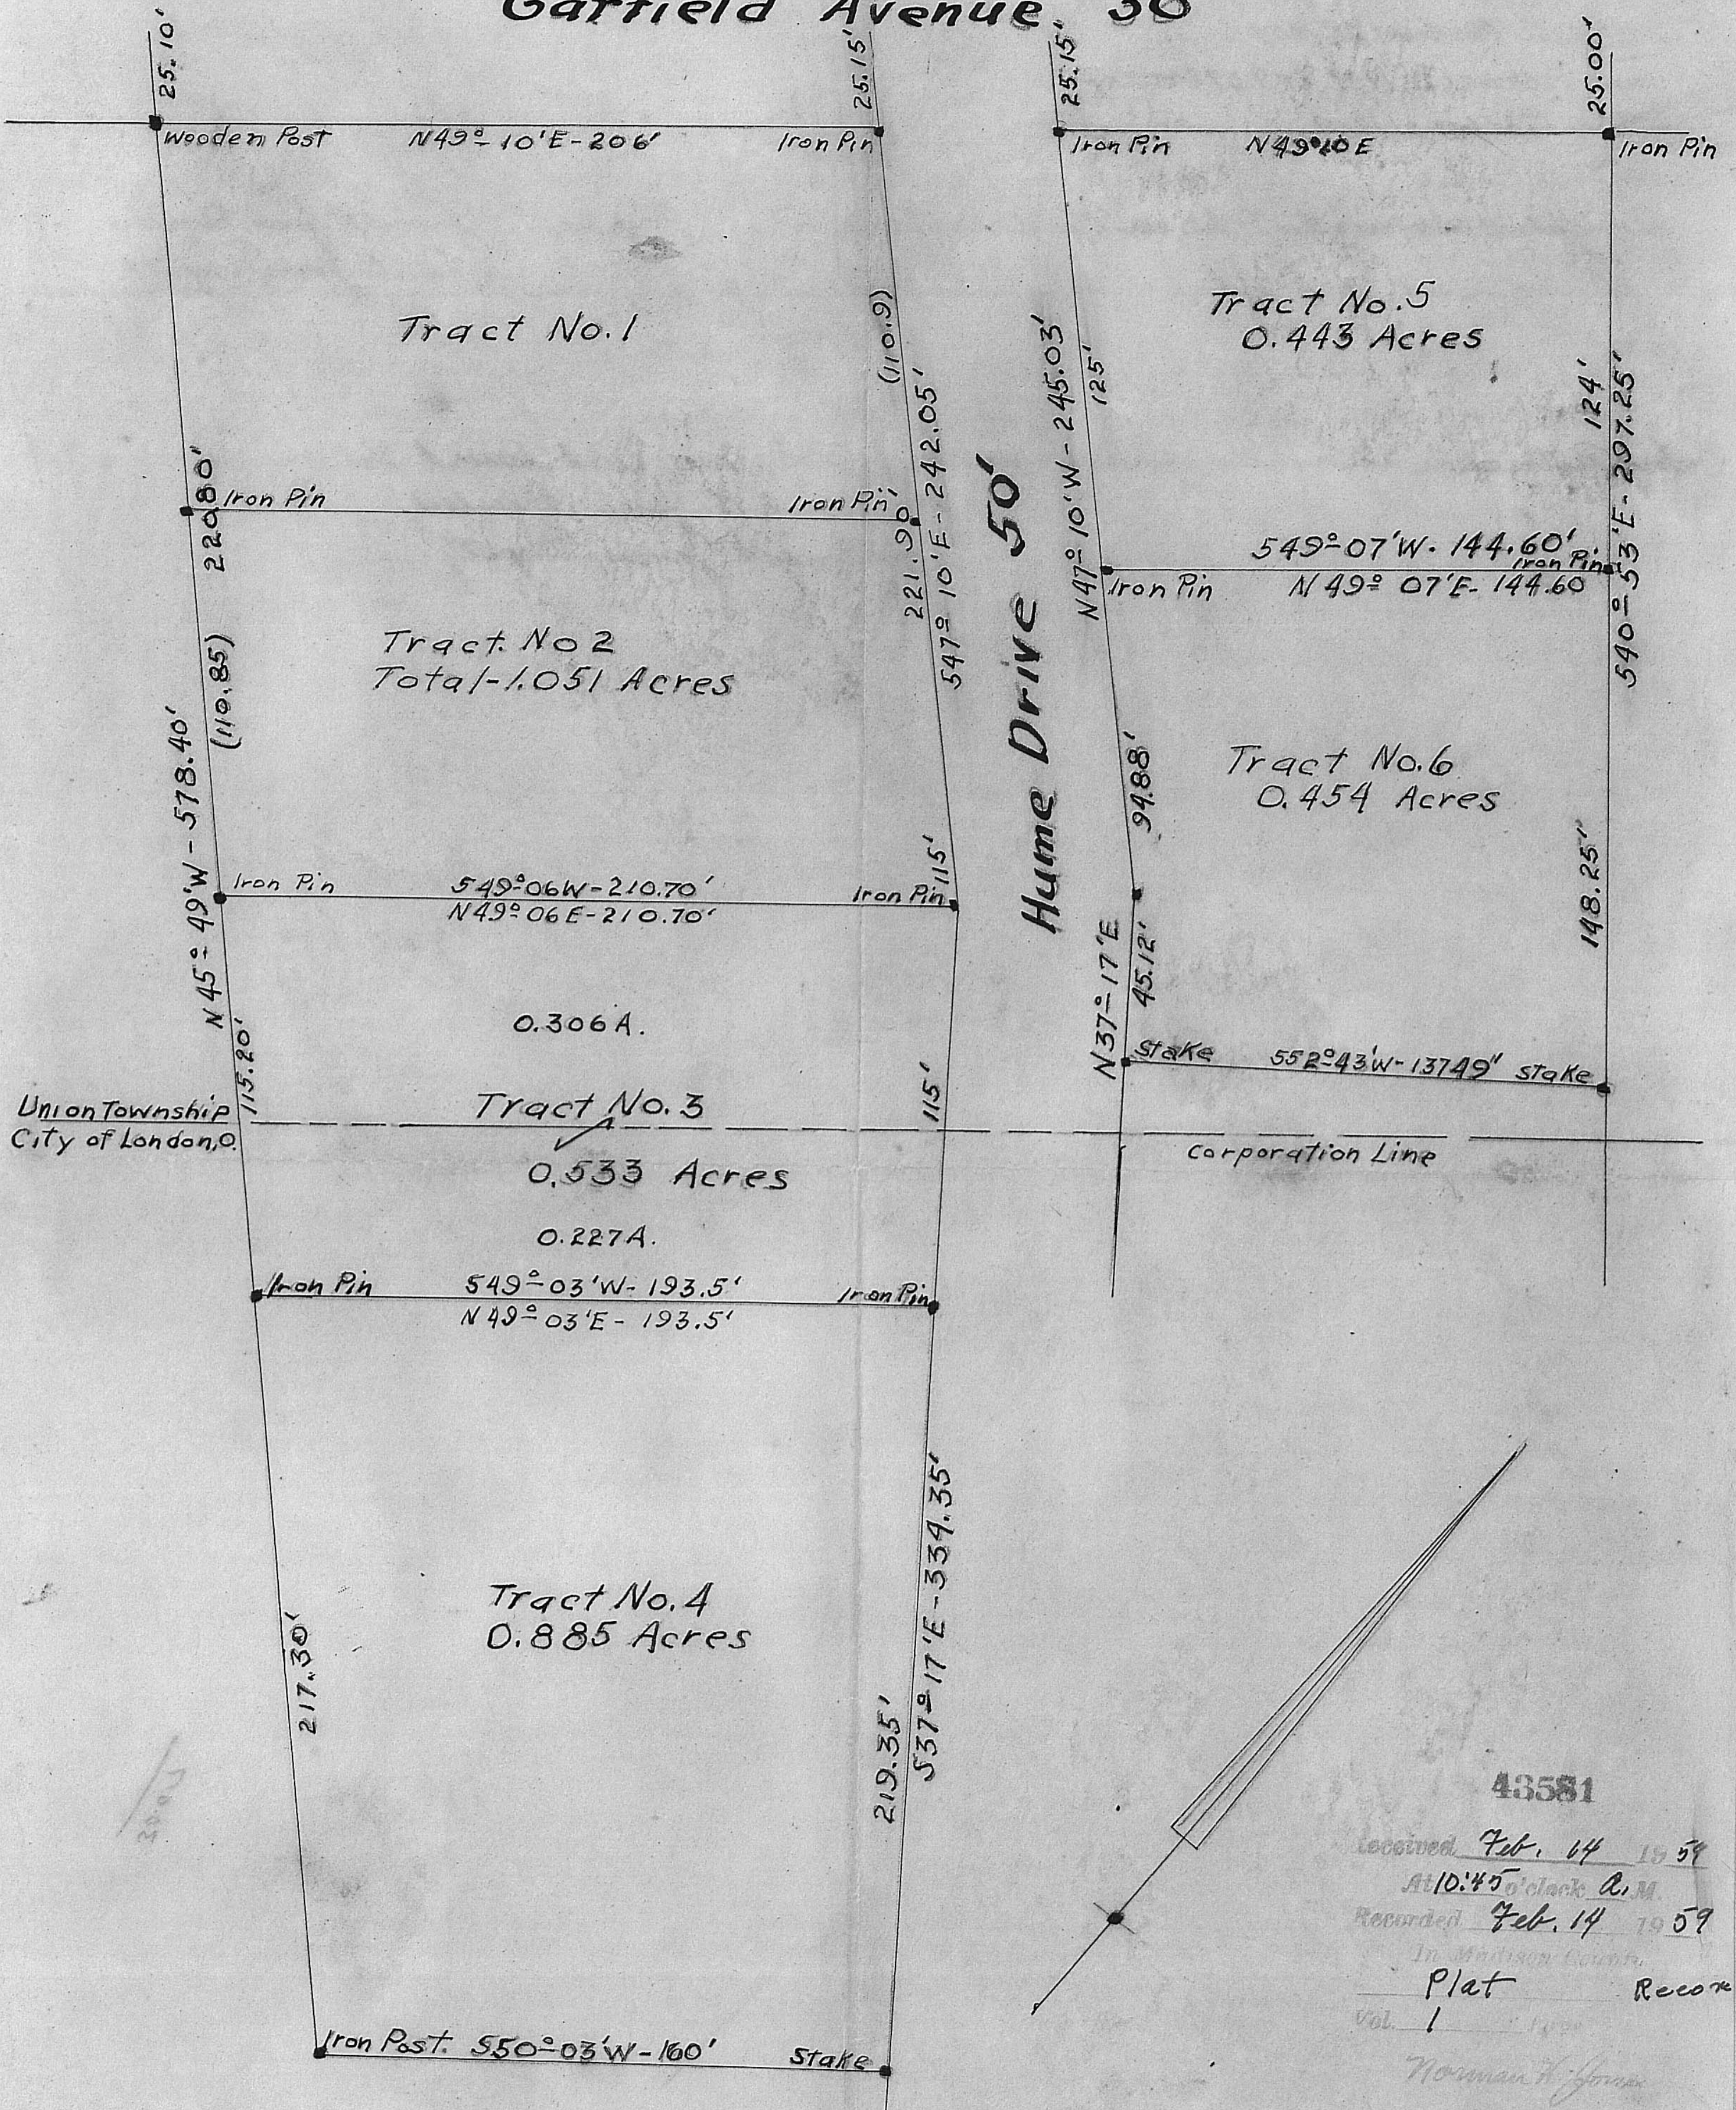

Union Township
City of London, O.

Hume Subdivision
Tracts No's 1 to 6 (incl)
1954.

Scale 1" = 40'

43581
Received Feb. 14 1959
At 10:45 o'clock A.M.
Recorded Feb. 14 1959
In Madison County
Plat _____ Record
Vol. 1 _____
Norman H. Jones
Notary Public

My Commission Expires 2/16/62
Sworn before me a Notary Public of Madison
County, Chic 2/14/59
Finest, Robins

Hume Subdivision - Tracts No's 1 to 6 (incl.) - 1954
No. 43581 - Fee: \$2.50 - Received: Feb. 14, 1959 at 10:45 A.M. - Recorded: Feb. 14, 1959
original filing information on back of page 418.