

JOHN MURRY'S SUBDIVISION

PLATTED & SURVEYED BY

THE THOMAS ENGINEERING & SURVEYING COMPANY

3203 WEST BROAD ST.

AUGUST 5 1948


ORDER No 817-48

COLUMBUS 4 OHIO

SCALE 1"=60'

IRON PIN O

SPIKE ●

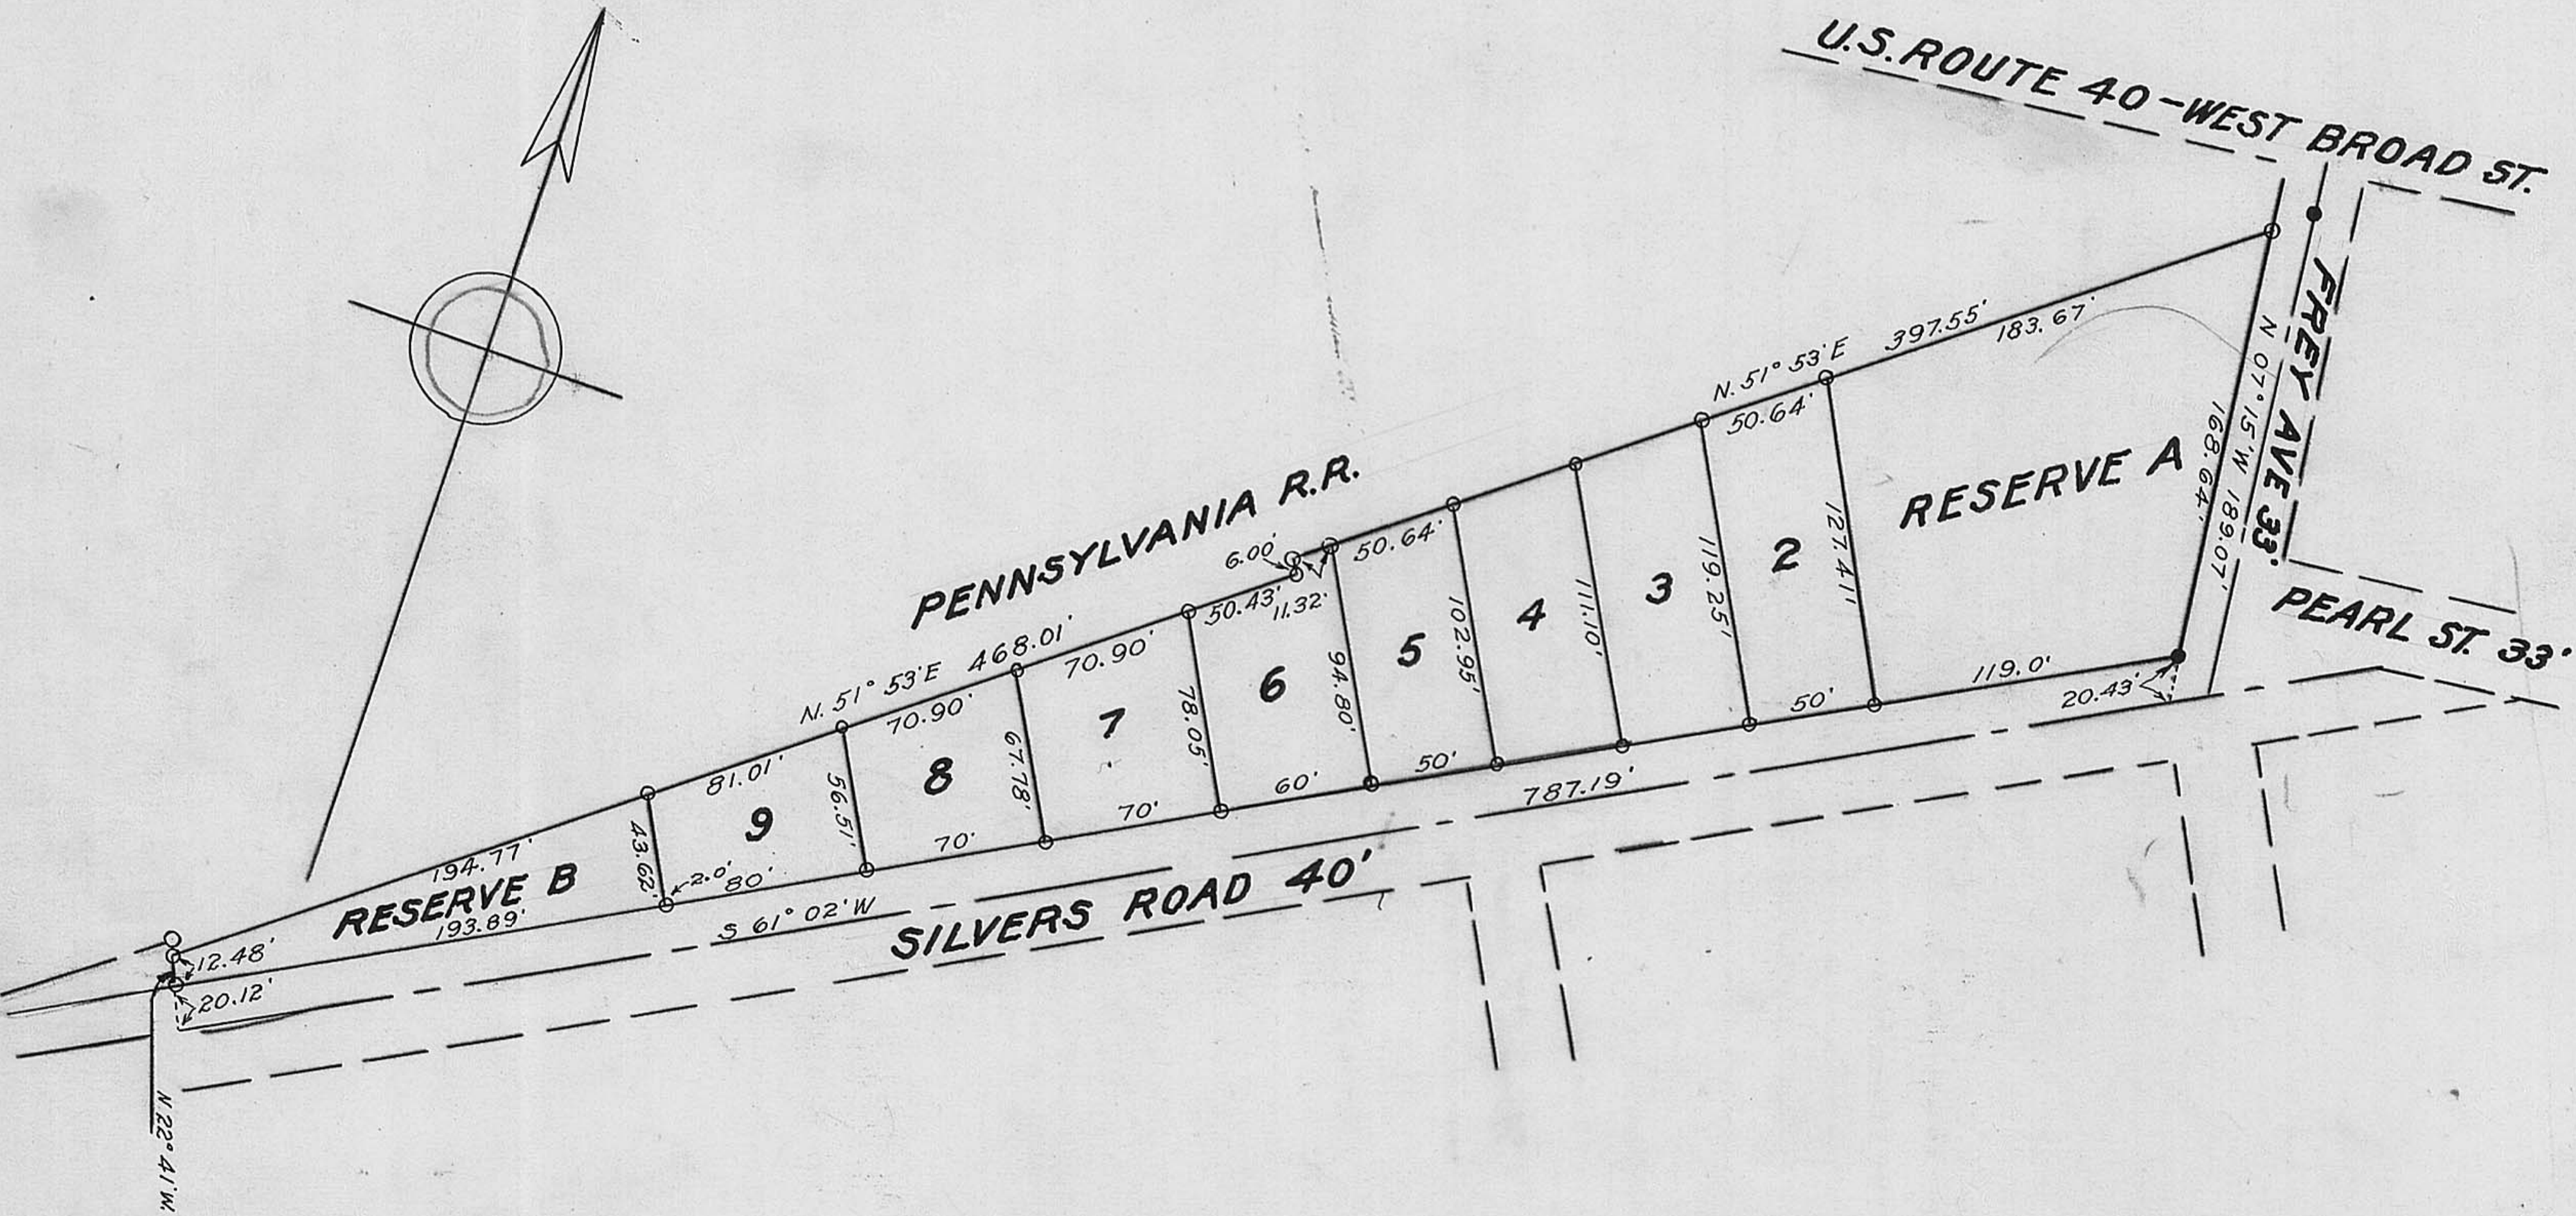

No. 32515 Fee \$4.25

JOHN MURRY'S SUBDIVISION

I, The Undersigned, C. J. Murry and Dorothy Murry, wife, do hereby certify that the annexed Plat of Reserves A. & B, & lots 2 to 9 inclusive, correctly represents our John Murry's Subdivision.

Being situated in the Village of West Jefferson, County of Madison, State of Ohio, & being more particularly described as follows:

Beginning at a point at the intersection of the West line of Fry Avenue extended Southly, & the centerline of Silvers Road, (Old London Road), thence S. 61° 02' W. along the centerline of said Silvers Road 787.19' to a point, thence N. 22° 41' W. 32.60' to an iron pin at the Southwest corner of a 6.00' wide strip owned by the Pennsylvania Railroad, thence N. 51° 53' E. along the South line of said strip 468.01' to an iron pin at the Southeast corner of said strip, thence N. 39° 07' W. along the East line of said strip 6.00' to an iron pin, thence N. 51° 53' E. along the South right-of-way line of the Pennsylvania Railroad 397.55' to an iron pin in the West line of Fry Avenue, thence S. 07° 15' E. along the West line of Fry Avenue 189.07' to the place of beginning, passing a spike at 168.64' & containing 1.961 acres.

The dimensions of Lots & Roads are shown in feet & decimal parts thereof. All Roads, not heretofore dedicated, are hereby dedicated for public use as such.

In Witness Whereof, John Murry C. J. Murry and Dorothy Murry who hereby release their right of dower, have hereunto set their hands this 1<sup>st</sup> day of Mar., 1952.

Signed: C. J. Murry  
Dorothy Murry

Witness:  
W. B. Culp.  
William S. Culp.

State of Ohio  
County of Madison S. S.

Before me, a Notary Public, in & for said County, personally appeared the above named C. J. Murry and Dorothy Murry who acknowledge the signing of the foregoing instrument to be their voluntary act & deed for the uses & purposes therein expressed.

In Witness Whereof, I have hereunto set my hand & affixed my Notarial Seal this 1<sup>st</sup> day of Mar., 1952.

(Seal) William S. Culp.  
Notary Public, Madison County, Ohio.  
My Commission Expires November 3, 1953.

Approved and accepted by the Council of West Jefferson, Ohio, by Ordinance No. 661.  
Passed this 17<sup>th</sup> day of March, 1952.

Robert D. Kicob  
Village Clerk, West Jefferson, Ohio.  
Transferred this 17 day of Feb., 1953.

Forrest A. Hansen  
Auditor, Madison County, Ohio.

Filed for Record this 17 Day of Feb., 1953.  
Recorded this 20 day of Feb., 1953, in Plat Book No. 1, Page 332,

Norman F. Jones  
Recorder, Madison County, Ohio.

We hereby Certify that the annexed Plat is correct.  
The Thomas Engineering & Surveying Company,  
3203 West Broad Street Columbus 4, Ohio.  
(Seal) Harley B. Watto  
Registered Engineer & Surveyor.

Norman F. Jones  
RECORDED IN MADISON COUNTY, OHIO