


MAP OF
KUEHNER'S
 ADDITION TO
 THE TOWN OF
JEFFERSON,
MADISON CO., O.

PUBLIC SCHOOL

scale 50 Feet = 1 inch

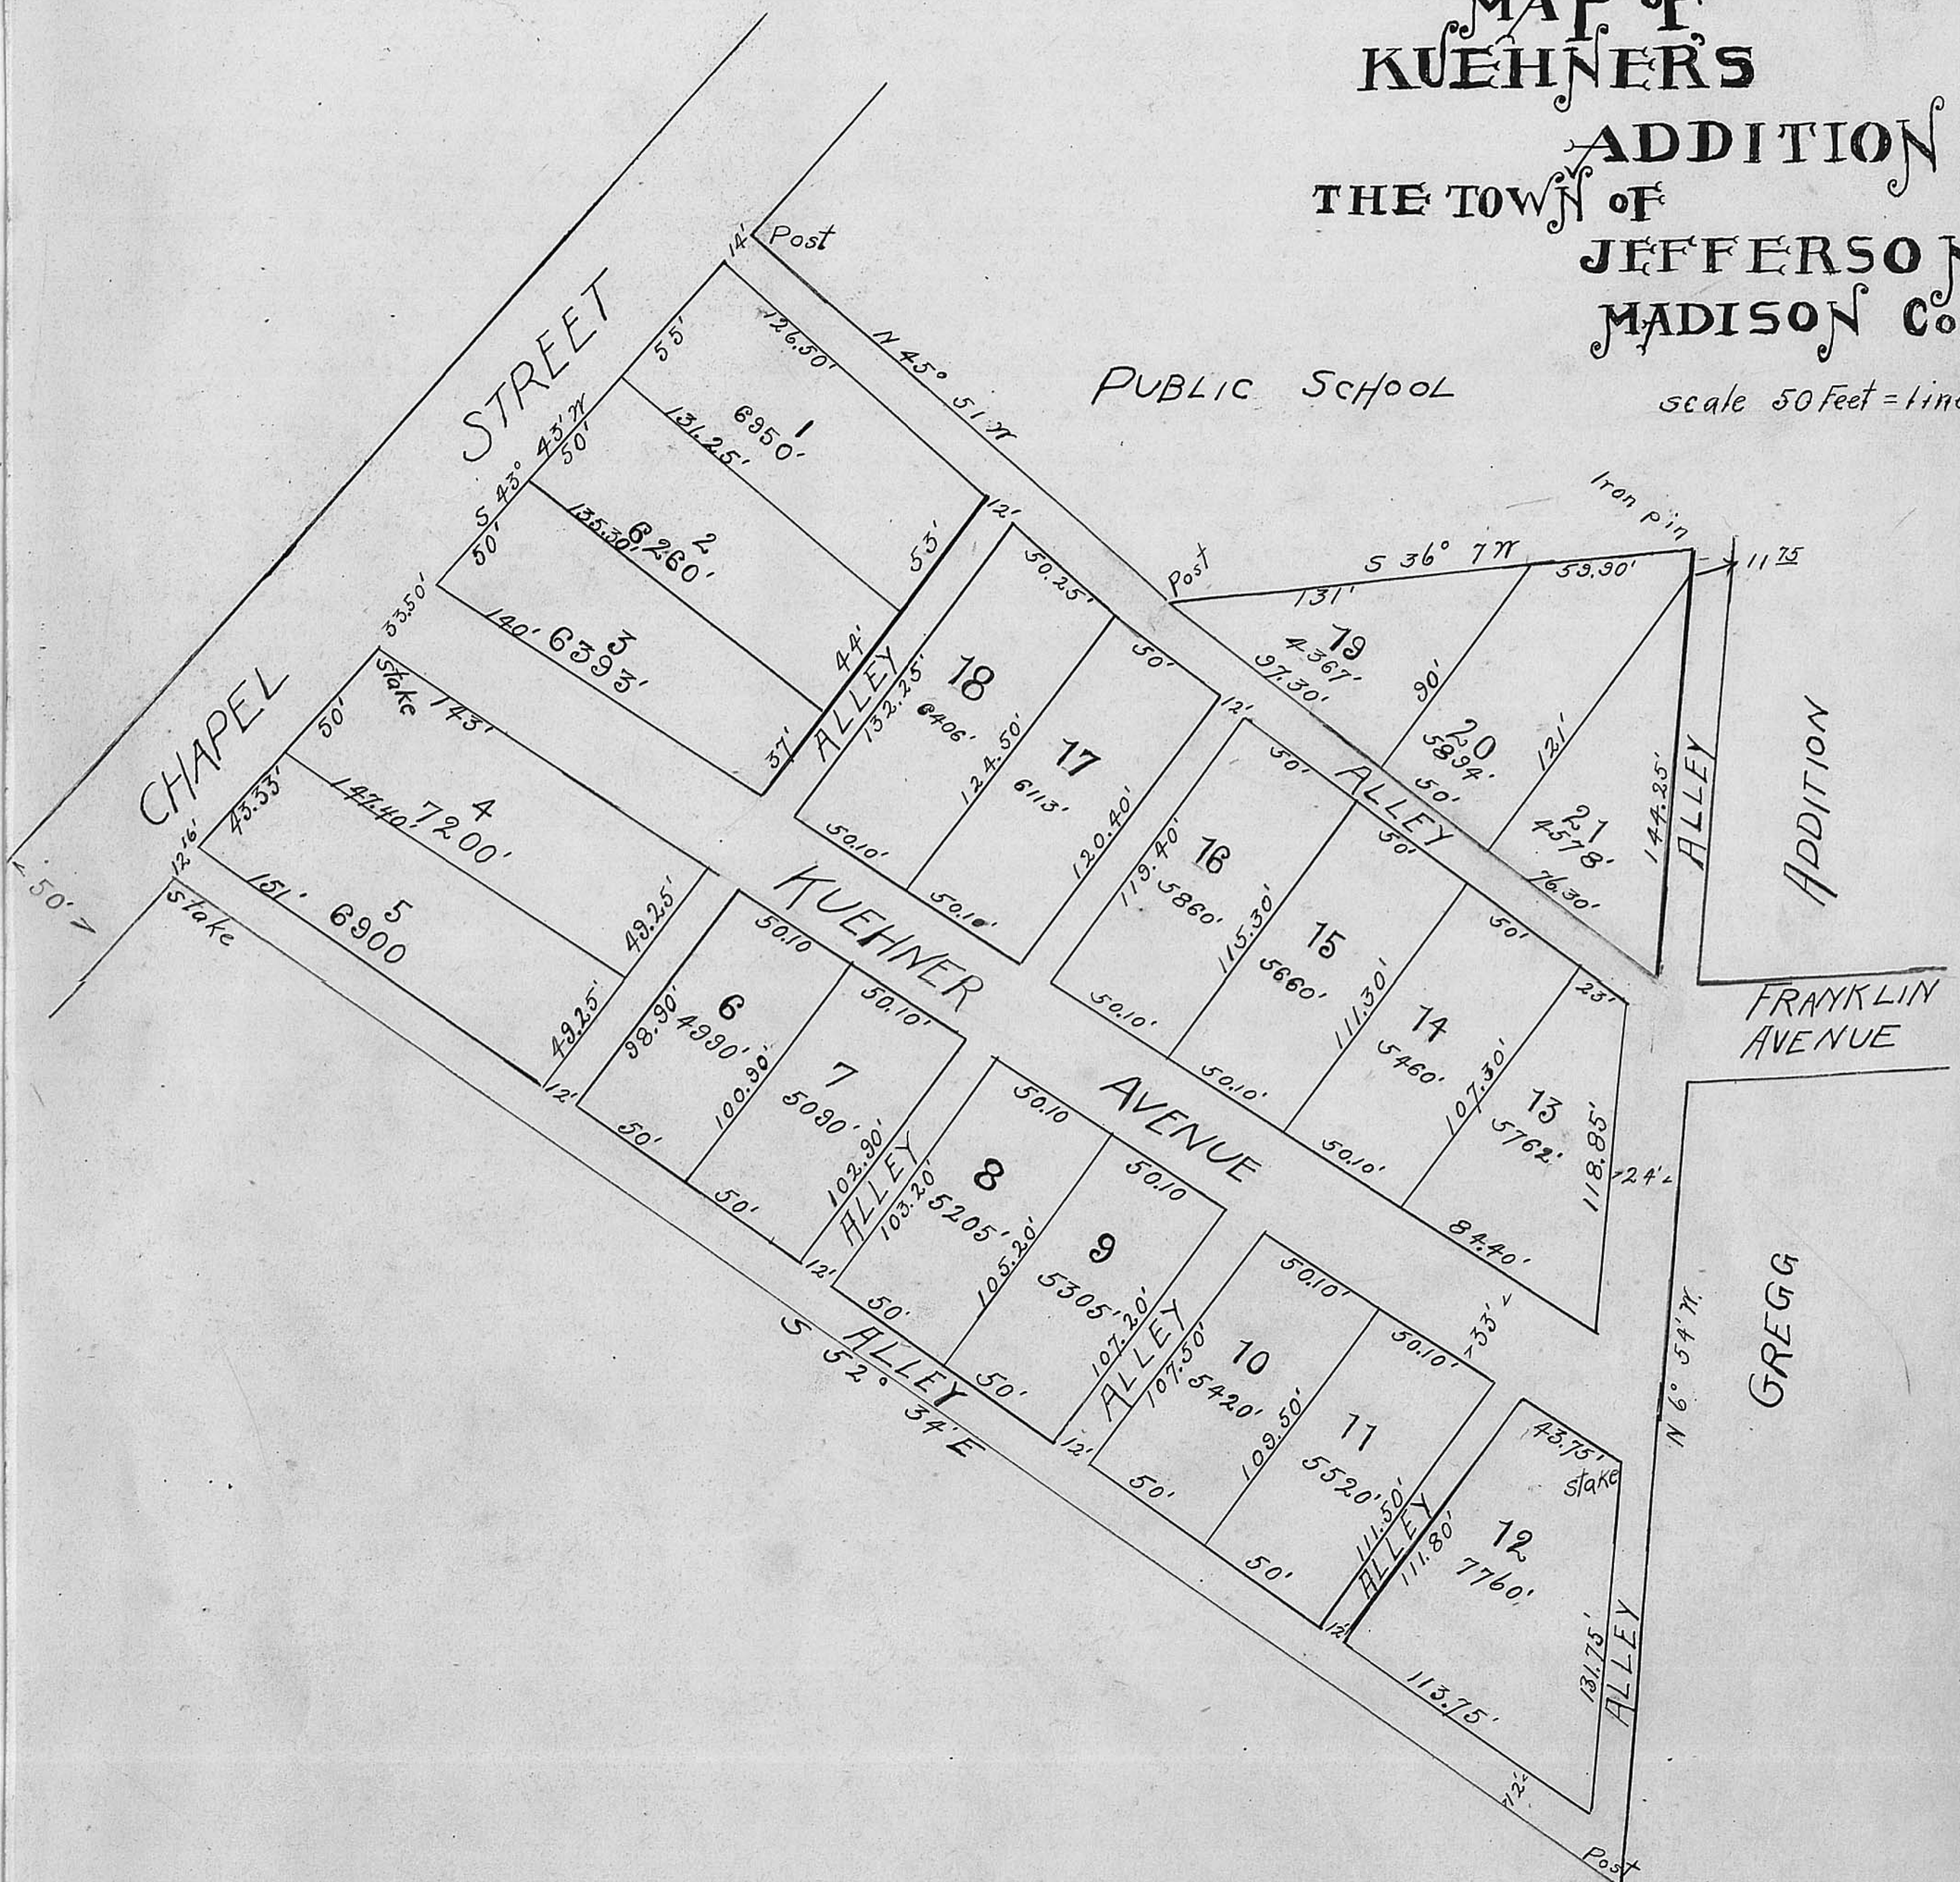

ADDITION

FRANKLIN AVENUE

GREGG

Jefferson

Kuehner's Addition

London, Ohio July 17, 1911.

I hereby certify that I have made a survey of Kuehner's Addition to the town of Jefferson, and staked the lots, streets and alleys as shown on the above plat, and that said plat is a correct representation of said survey.

H. L. Mc Cafferty,
Surveyor.

Know all men by these presents: That, we, Martin Kuehner, Sr., and Caroline Kuehner, husband and wife, are lawfully seized of the tract of land in the town of Jefferson, Madison County, Ohio, as shown by the above plat and designated "Kuehner's Addition to the town of Jefferson." That we have caused the same to be laid out into lots, streets and alleys as shown by said plat, to which reference is hereby made for more complete description. We hereby dedicate to public use all the streets and alleys shown upon plat as being part of said addition.

In witness whereof we have hereunto set our hands, this 20th day of July 1911.

Martin Kuehner, Sr.
Caroline Kuehner.

State of Ohio, Madison County ss.

Be it remembered that on this 20th day of July 1911 before the subscriber a Notary Public in and for said County, personally came the above named Martin Kuehner Sr. and Caroline Kuehner and acknowledged the signing of the above to be their voluntary act for the uses and purposes therein mentioned.

In testimony whereof, I have hereunto subscribed my name and affixed my official seal on the day and year last aforesaid.


Wallace H. Lewis
Notary Public



I hereby certify that at a regular meeting of the Council of the town of Jefferson, Ohio, held on July 17, 1911 by a ye and nay vote, the plat of the lots, streets and alleys of Kuehner's Addition to Jefferson was approved and accepted by Council Five members voting aye.

Filed for Record
Sept. 9, 1911 at 9 o'clock A.M.

M. J. Murray
Corporation Clerk.

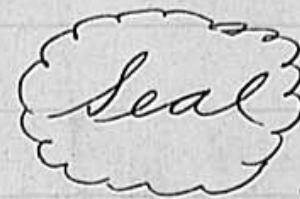

J. W. Millholland,
Recorder.