


Laura Dry's Addition To Plain City, O

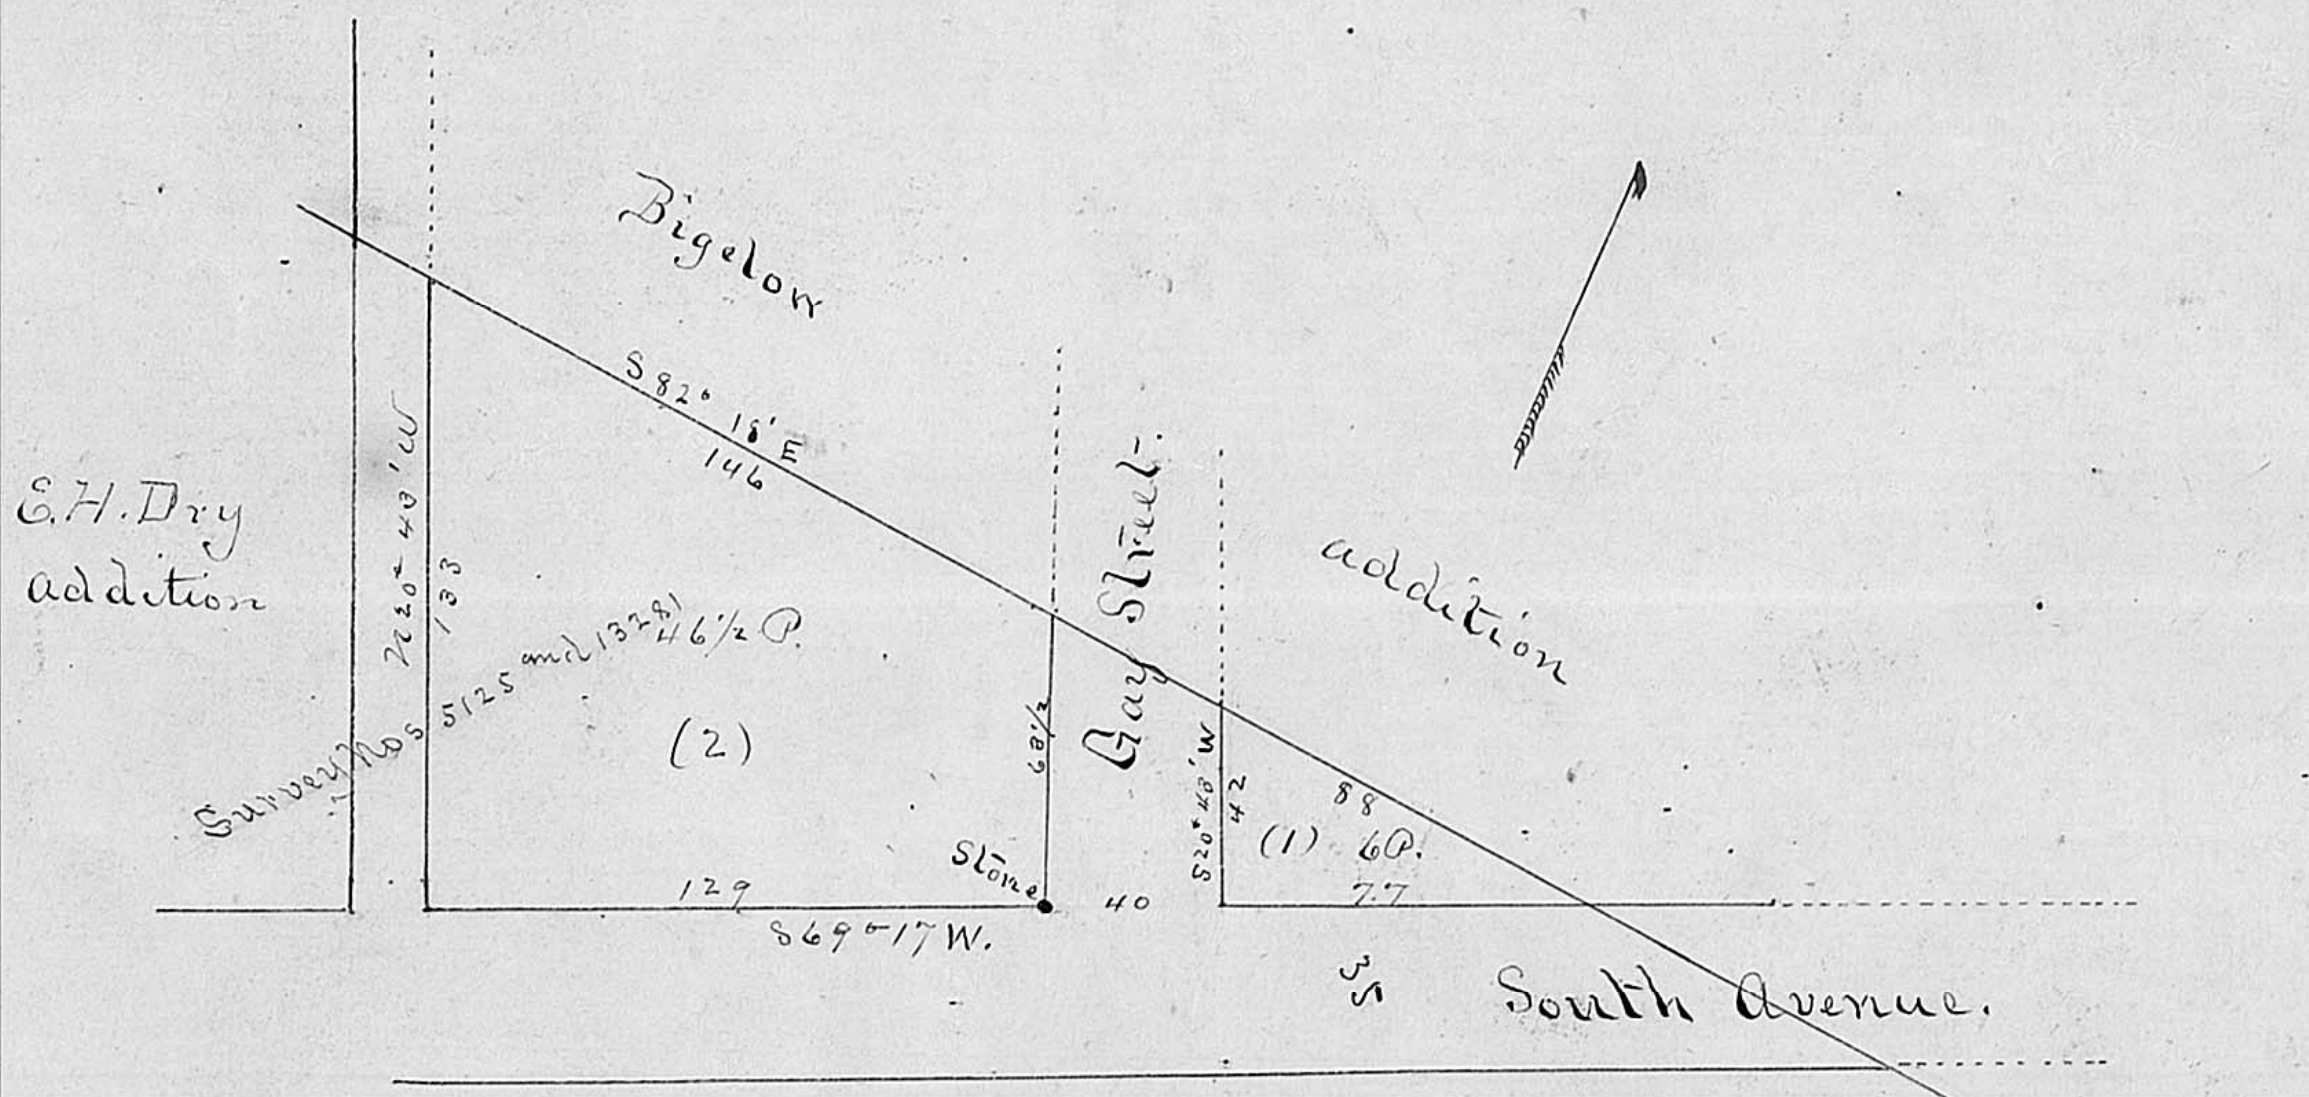

Plain City

Laura Dry's Addition

Know all men by these presents, that we Laura Dry, and are lawfully seized of the Tract of Land situate in Darby Township Madison County, Ohio as shown by the above plat and designated "Laura Dry's Addition to Plain City"

That we have caused the same to be laid out into Lots and numbered as indicated by said plat to which reference is hereby made for further description

We hereby dedicate to public use all the streets and alleys upon said plat as being a part of said addition.

In witness whereof we herewith set our hands this day of AD 1898

John Florence,
G. E. Kilbury

Laura Dry,
E. H. Dry,

The State of Ohio Madison County S.S.

Be it remembered that on this day of AD. 1898 before the subscriber a Notary Public in and for said County, personally came the above named Laura Dry and E. H. Dry and acknowledged the signing of the same to be their voluntary act for the uses and purposes herein mentioned.

In testimony whereof I have herewith subscribed my name and affixed my official seal on the day and year last aforesaid.

E. M. Trübiger



Notary Public of Madison Co. O.

I hereby certify that I have made a survey of "Laura Dry's Addition to Plain City" and staked the streets, alleys and lots as shown on the Plat, hereto attached

H. J. Converse, Surveyor.

(For acceptance see Record of E. H. Dry's Plat)
Filed Nov 28 1898 at 11⁴⁰ A.M. Recorded Dec 3²² 1898