

Plain City

Laura Droy's Second Add.

I hereby certify that at a regular meeting of the Council of the incorporated Village of Plain City held May 12th 1899. Ordinance 141 accepting Laura Droy's Second Addition to Plain City passed its third and final reading under suspension of the rules and in accordance with the Ordinance (141) the addition together with streets and alleys are confirmed and streets and alleys are in accordance with same dedicated to public use.

Transferr'd. June 17th 1899. -

W. D. Wilson Auditor

W. W. Lowery,

Corporation Clerk

(Seal)



Clas'd.

Received June 17th 1899 at 4 P.M.

Recorded June 30th 1899.

H. H. Johnston Recorder.

Laura Droy's Second Add. To Plain City.

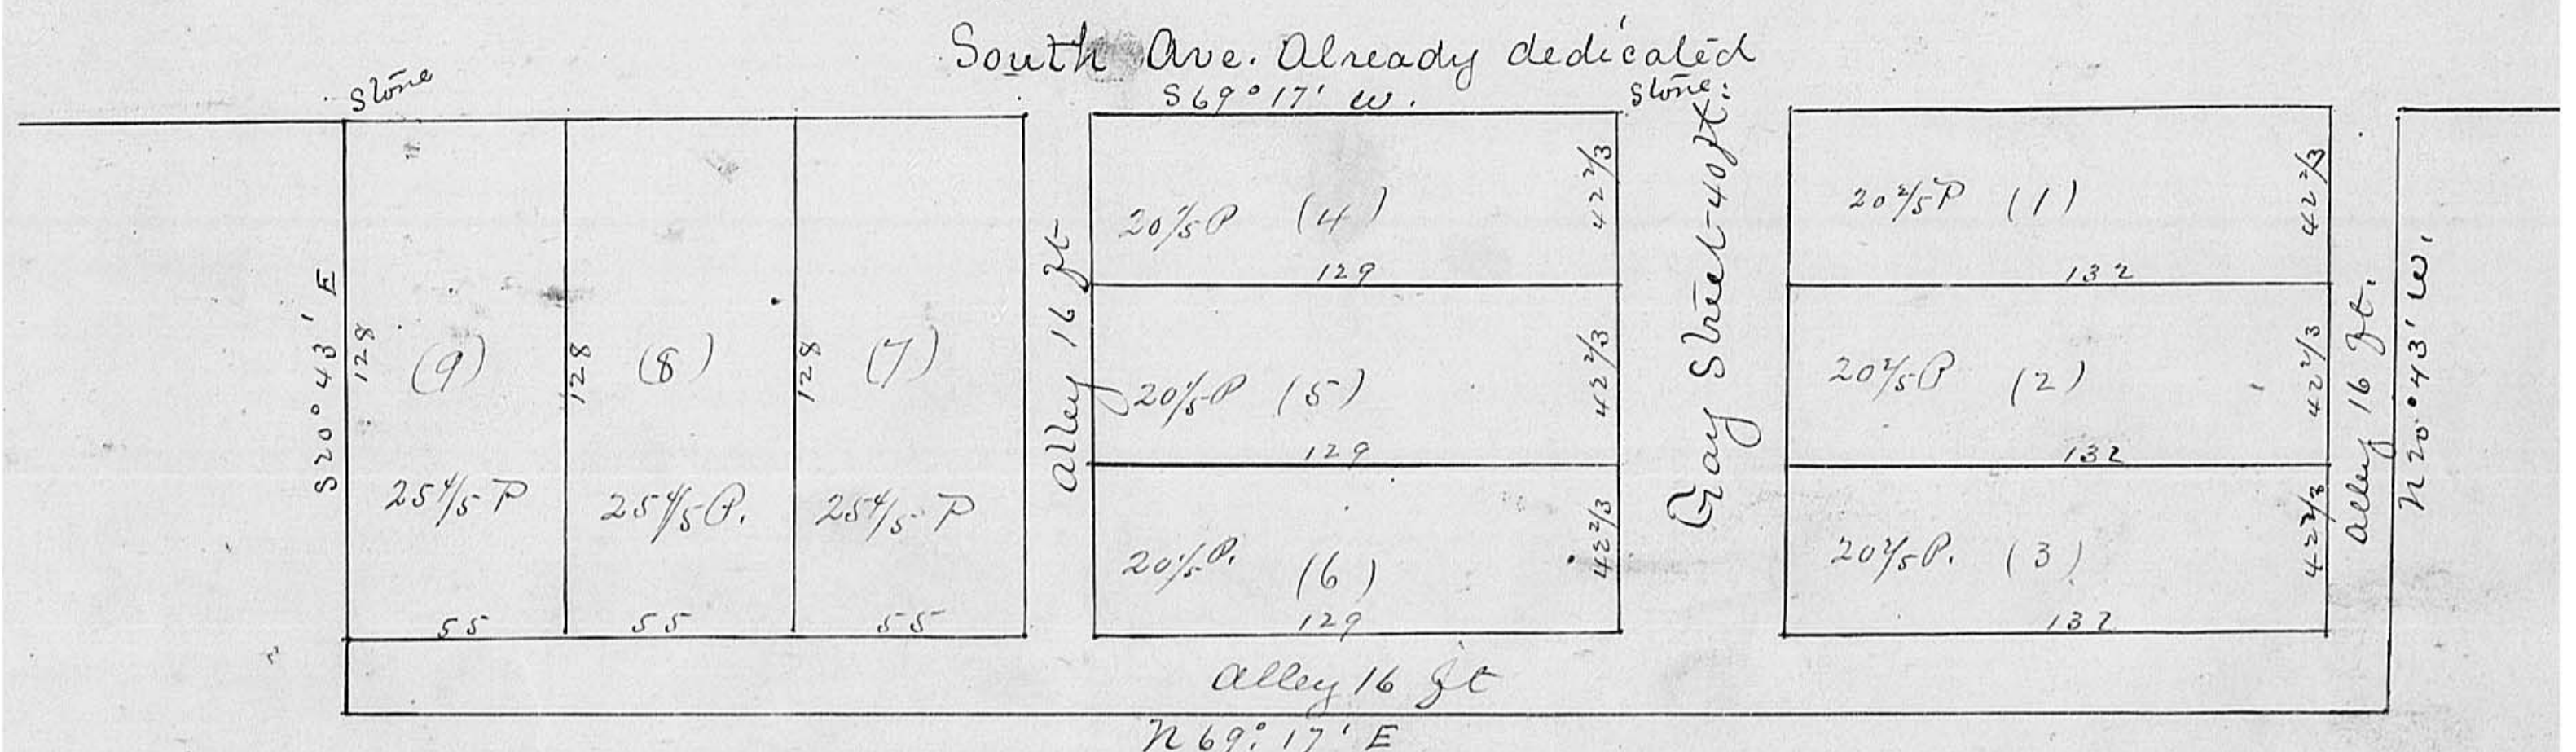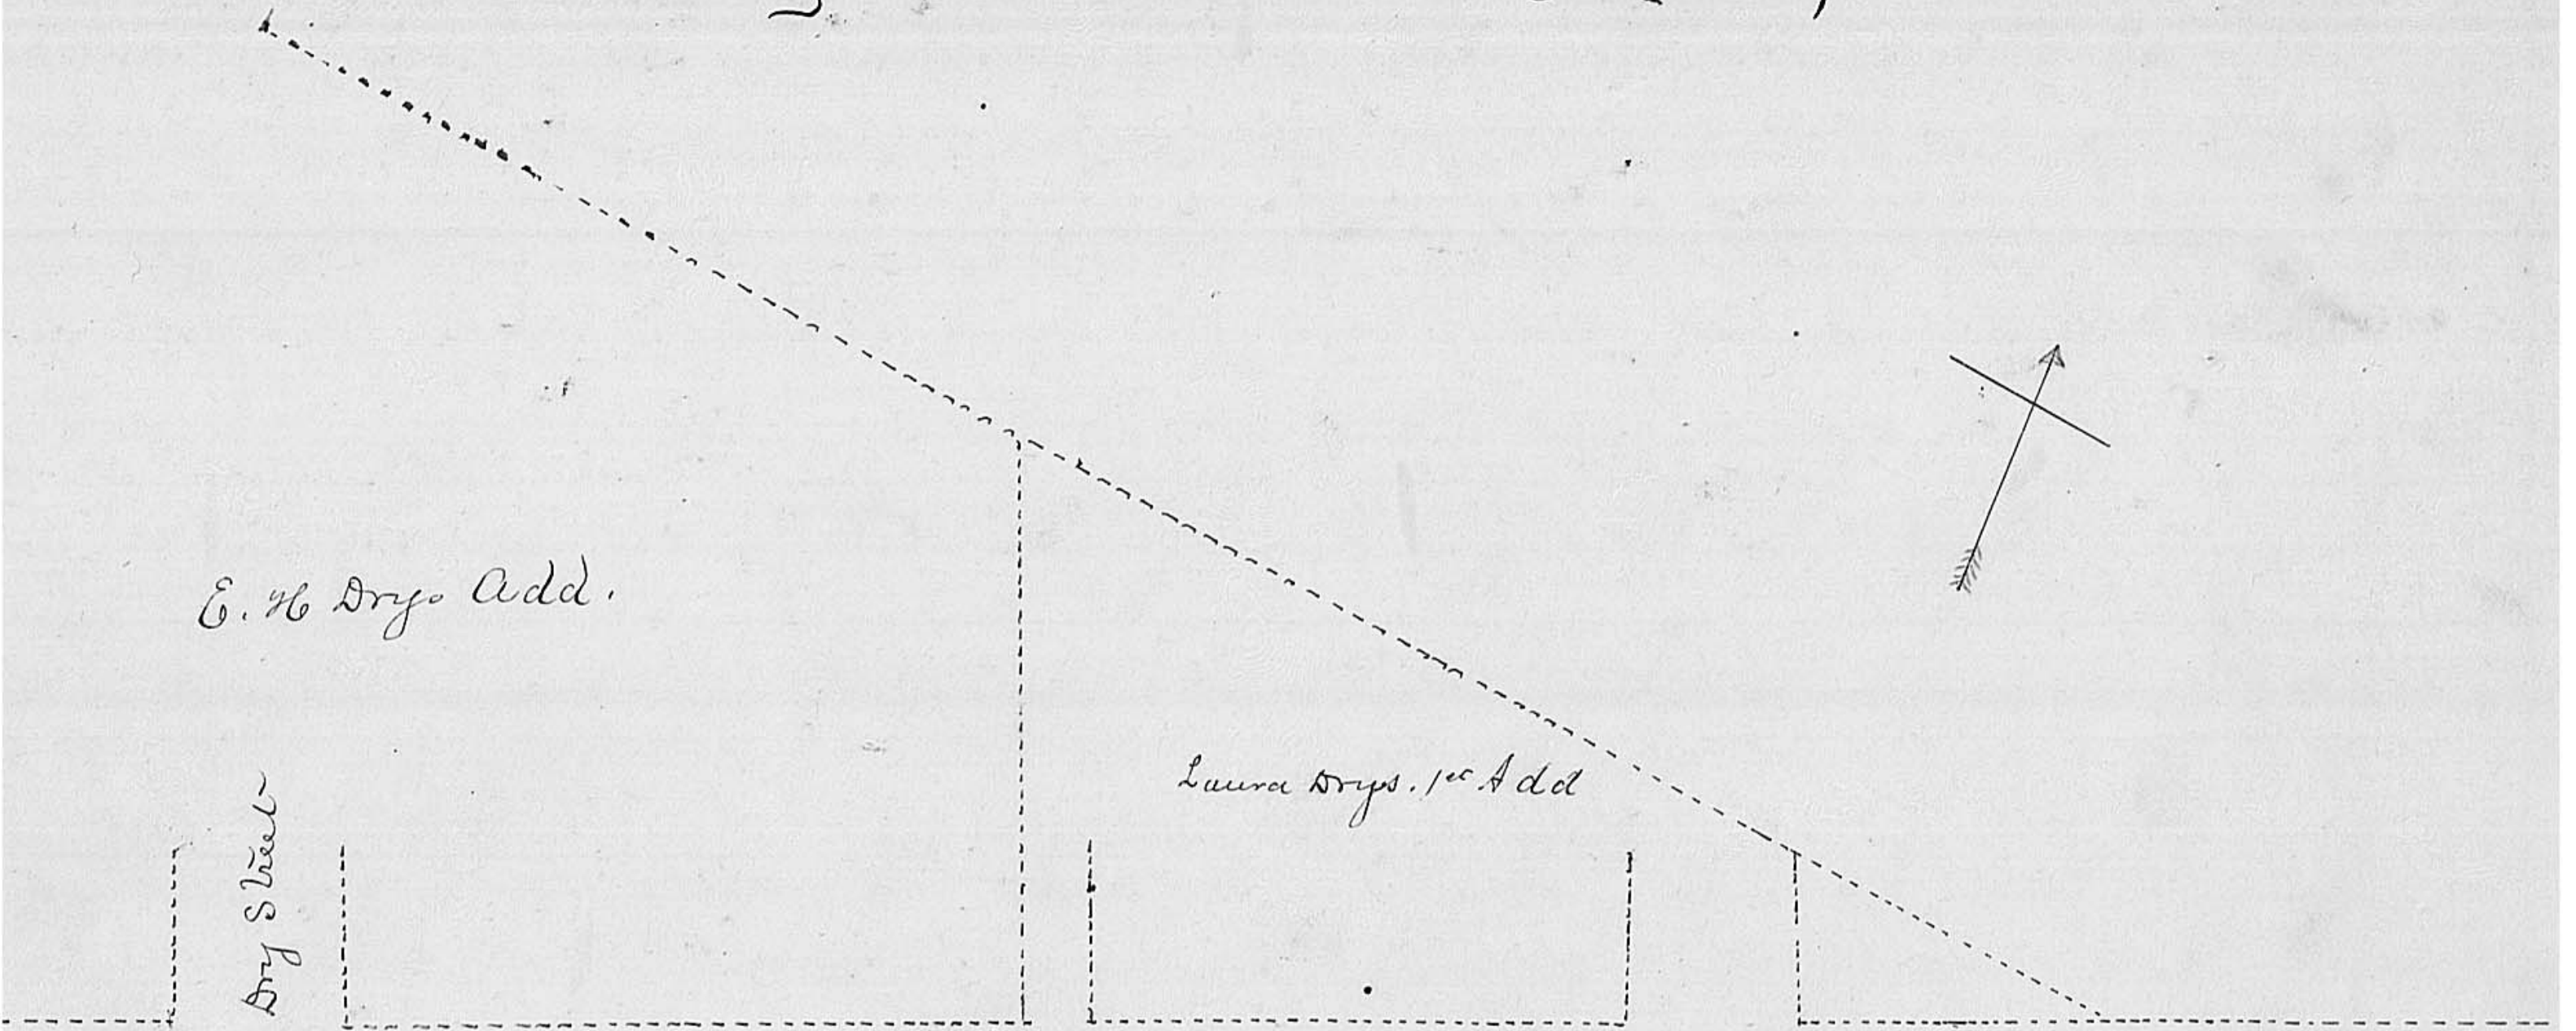

Area of Lots 1/4 A.
 " " Streets and Alleys. 2/5 A.
 Scale 50 ft to 1 in.
 H. J. Cowser, C. E.