


London. Lilly Addition.

Iron Bar.

L. M. C. & X. R. R.

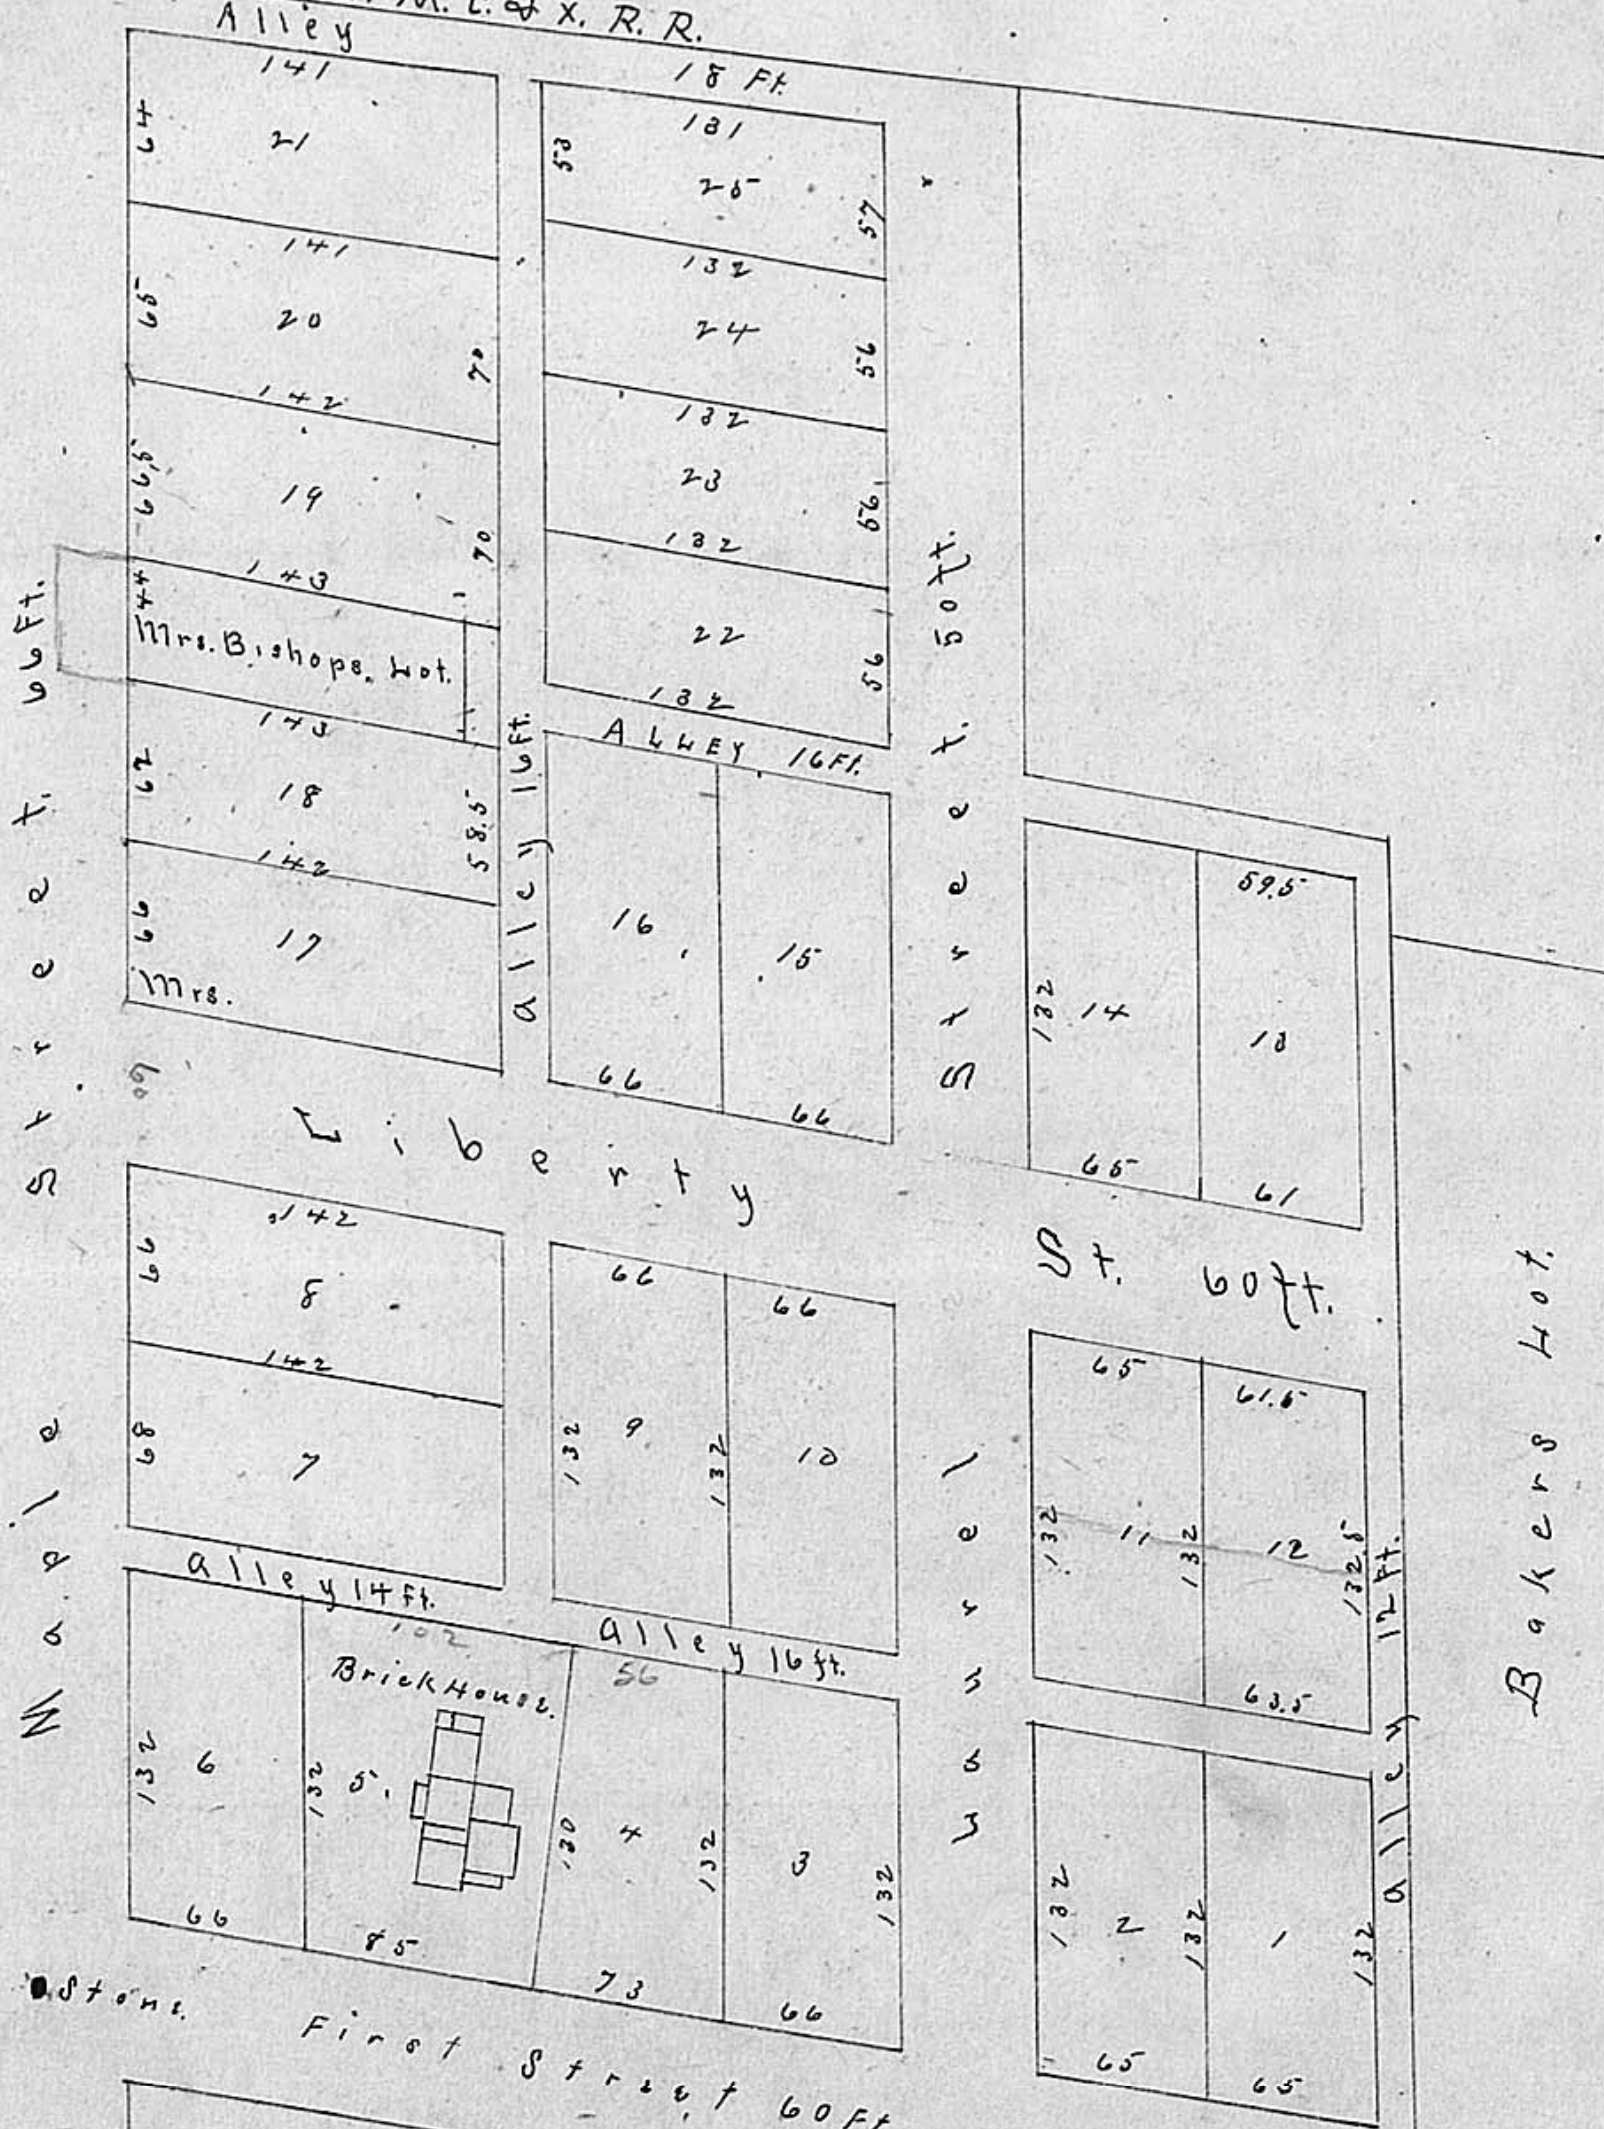

66 ft. street. 66 ft. street. 68 ft. street. 65 ft. street.

50 ft. street. 60 ft. street. 65 ft. street.

Bakers Hotel.

Stone.

Stone.

S. P. Davidson's Land.

Scale 100 ft = 1 inch

London

The Lilly addition

The above plat is predicated upon two stones, one at the intersection of the center of the center line of First Street and the center line of Maple Street, and the other in the center line of First Street and North East Corner to Elizabeth Baker; and an iron bar with three fourth ($\frac{3}{4}$) inch holes in it driven in the center line of Maple Street at its intersection with the N.W. line of the L.M. & X R.R. The distance between the stone at the intersection of First St and Maple St and the stone at the intersection of the center line of First Street and said Elizabeth Baker N.E. line is 514.1 ft. The distance from the stone at the intersection of First Street and Maple St and the Iron bar at the intersection of the center line of Maple Street and the N.W. line of the L.M. & X R.R. is 750.4 ft. The streets and alleys are parallel to First Street and Maple Street respectively, Laurel St running from First Street parallel to Maple Street and is fifty feet wide. Liberty St runs from Maple St parallel to First Street and is 60 feet wide. Lots Nos 3, 6, 9, 10, 15 & 16 are each 66 ft front by 132 ft back. No 2, 11, & 14 are 65 ft by 132 ft. Nos 22, 23 & 24 are 56 by 132 ft. No 7 is 68 by 142 ft. No 8 is 66 ft by 142 ft. No 17 is 61 ft by 142 ft. No 21 is 64 ft by 141 in direction of R.R. No 1 is 65 feet on First St 63.5 on alley 132 feet on E Side and 132.5 ft on side alley. No 4 is 73 ft on First Street 56 ft on alley. 130 ft on E and 132 ft on W Side. No 5 is 85 ft on First St 102 ft on alley 132 ft on E and 130 ft on West Side. No 18 is 62 ft. on Maple St 58.5 ft on alley 142 ft on N. and 143 ft on South Side. No 19 is 66.5 ft on Maple St 70 ft on alley 143 ft on N. and 142 ft on S Side. No 20 is 65 ft on Maple St. 70 ft on alley. 142 ft on N. and 141 on S. Side No 12 is 61.5 ft on Liberty St 63.5 ft on back alley 132 ft on E & 132.5 on side alley. No 13 is 61 ft on Liberty St 59.5 ft on back alley 132 ft on E & 132.5 ft on side alley. No 25 is 57 ft on Laurel St 53 ft on back alley. 132 ft on N. & 131 ft on side alley

I hereby certify the correctness of the foregoing Plat and description this 2nd Day of April 1881. Coluit Morse Surveyor.
 Know all men by these presents that we G. W. Lilly and Eugene A Lilly of London in the County of Madison State of Ohio, have adopted the foregoing Plat and description of Lots, Streets and Alleys caused to be laid out by us under the name and title of the Lilly addition to the village of London in said County of Madison and submit the same for record in the proper office; in dedicating to public use the Streets and Alleys therein set forth and described and acknowledged the same to be our free act and deed, for the uses and purposes therein designated. Signed, sealed and acknowledged in the presence of us
 S.W. Durlinger, Geo. W. Wilson
 George W. Lilly
 Eugene A Lilly

State of Ohio, Madison County, S.S.

Before me, S.W. Durlinger a notary Public of said County, personally came G. W. Lilly and Eugene Lilly and acknowledged the signing and sealing and dealing of the foregoing instrument to be their voluntary act and deed for the uses & purposes therein expressed. Witness my hand and seal this April 2nd 1881.
 S.W. Durlinger Notary Public
 Madison County Ohio

A Plat of the Lilly Addition of the Incorporated Village, of London, having been presented to Council for approval was examined by them and on motion of Mr Brewer the same was accepted and approved.

I hereby certify that the above is truly copied from the minutes of the proceedings of the Council of the Incorporated Village of London Madison Co Ohio, at a meeting of Council on the 23rd day of April A.D. 1881.

O. L. Bissel, Clerk of the Incorporated Village of London Madison Co. O.
 Received April 20th 1881 at 9 o'clock AM
 Recorded May 4th 1881.
 S. P. Trumper, Recorder,
 Original Record, Plat Book, vol 1, Pages, 110, 111, 112.