
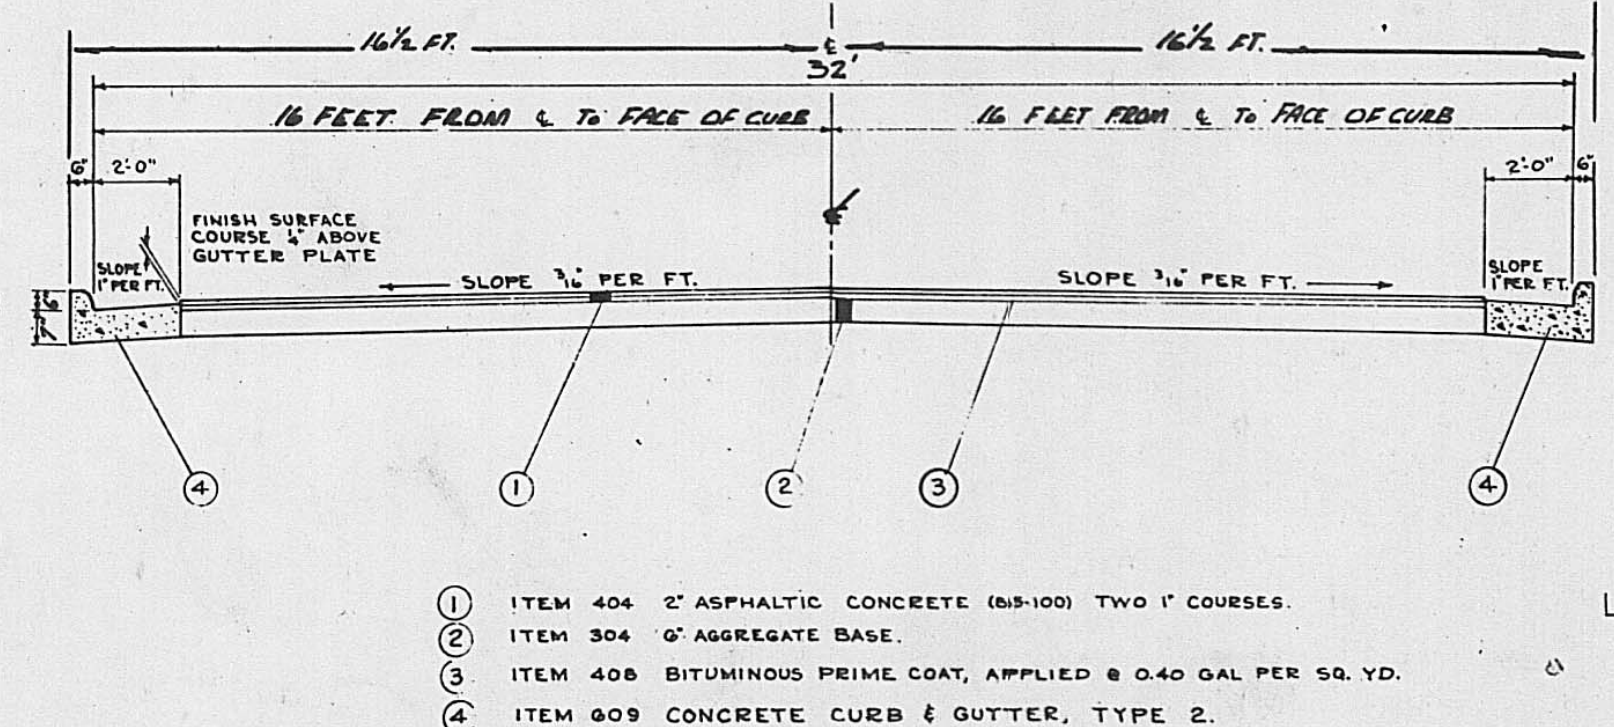
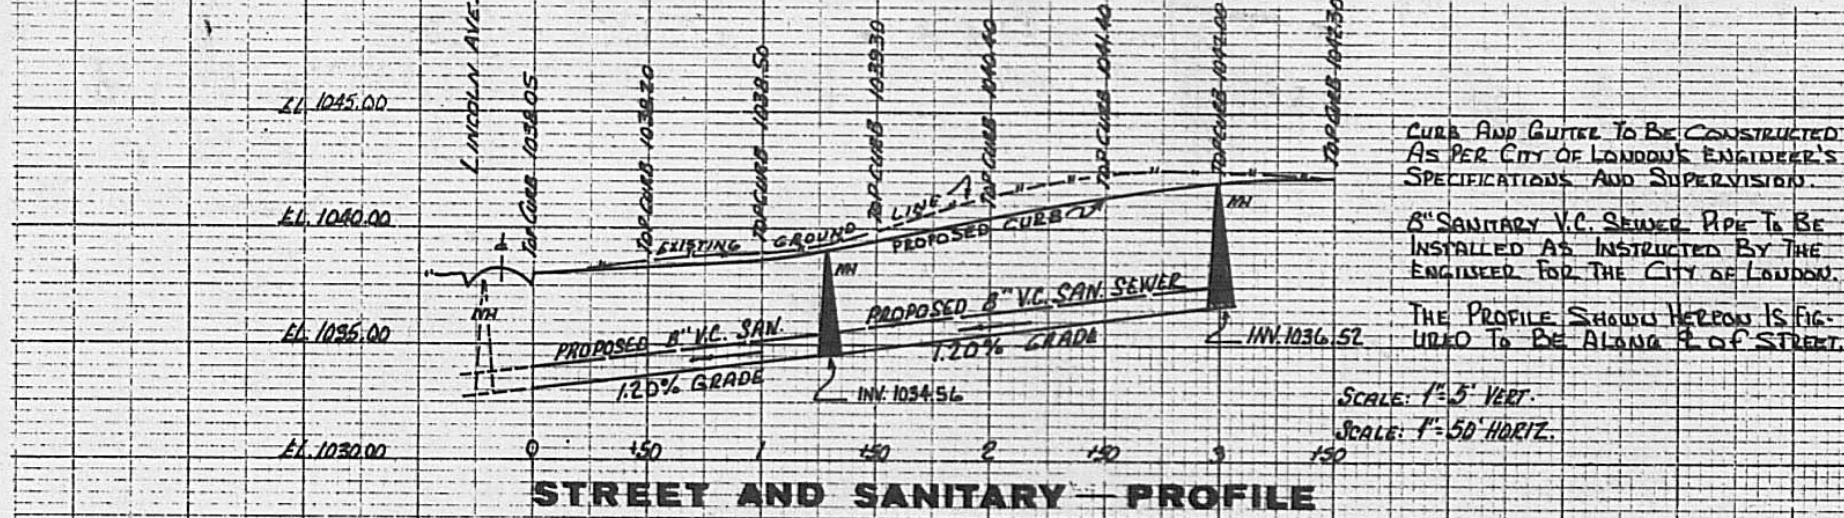
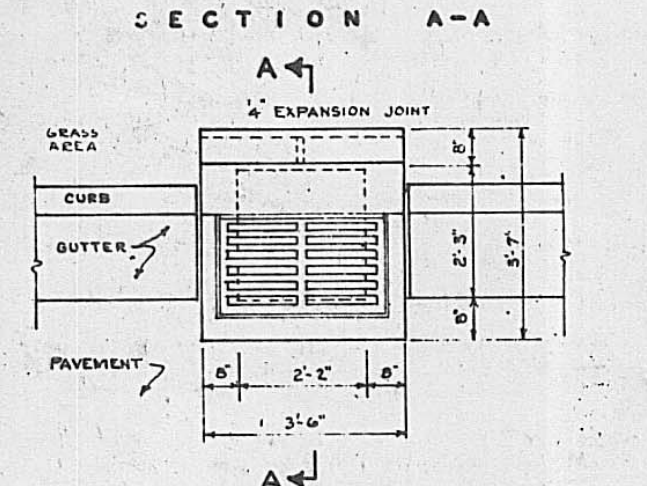
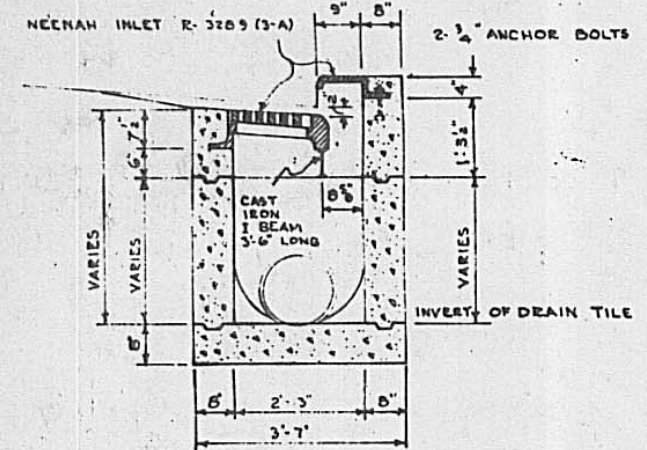
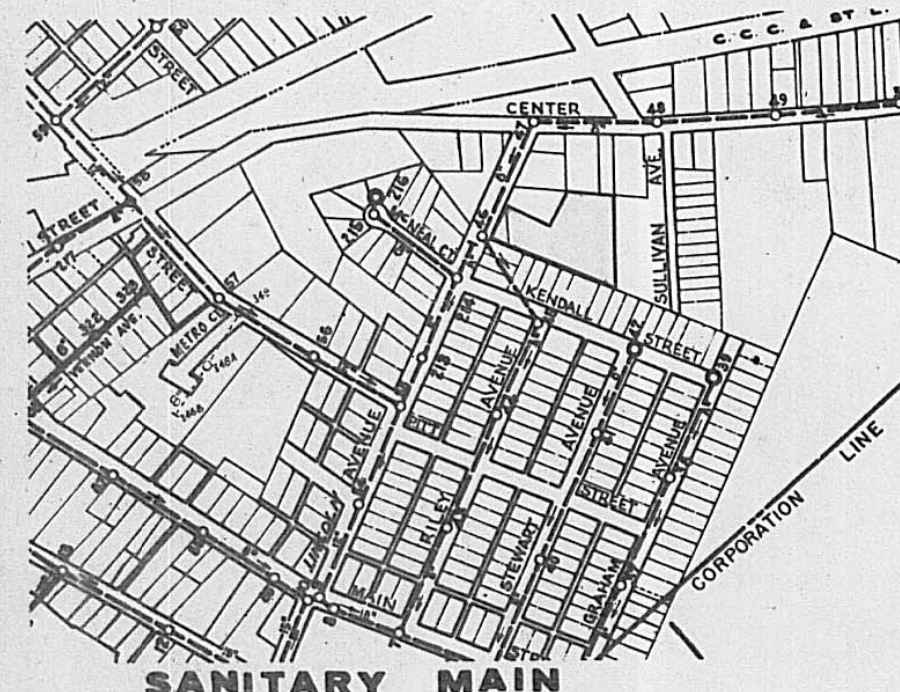



NO. 77636
 FEE: \$432
 TRANSFERRED: MARCH 27, 1973
 RECEIVED: MARCH 27, 1973
 AT: 11:50 A.M.
 RECORDED: MARCH 27, 1973

William F. McGuire
 Recorder, Madison County, Ohio

LINCOLN SQUARE - SUBDIVISION
 VMS - 6324 LONDON, OHIO

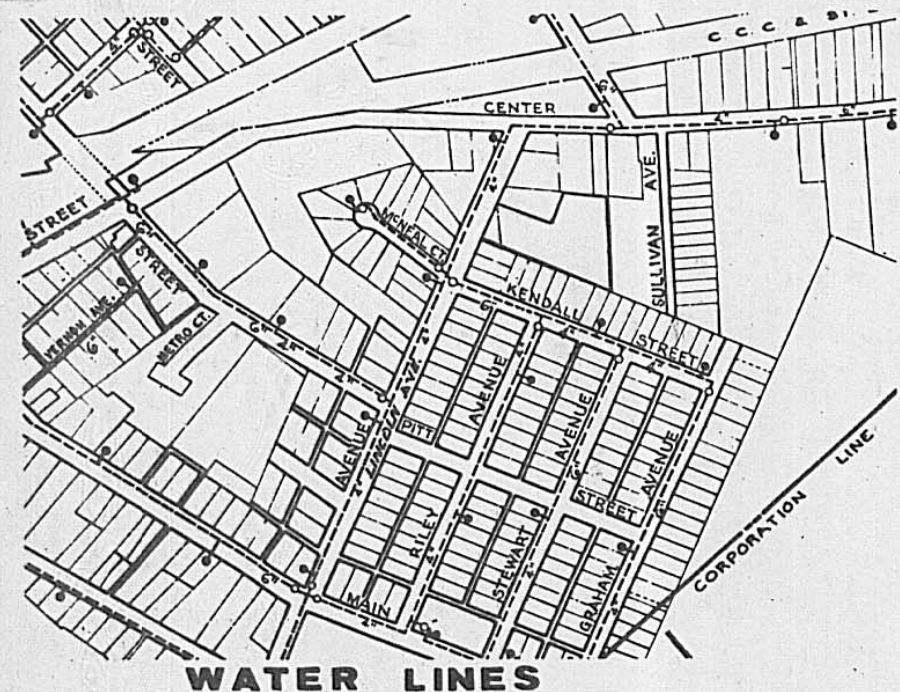

TYPICAL CROSS-SECTION

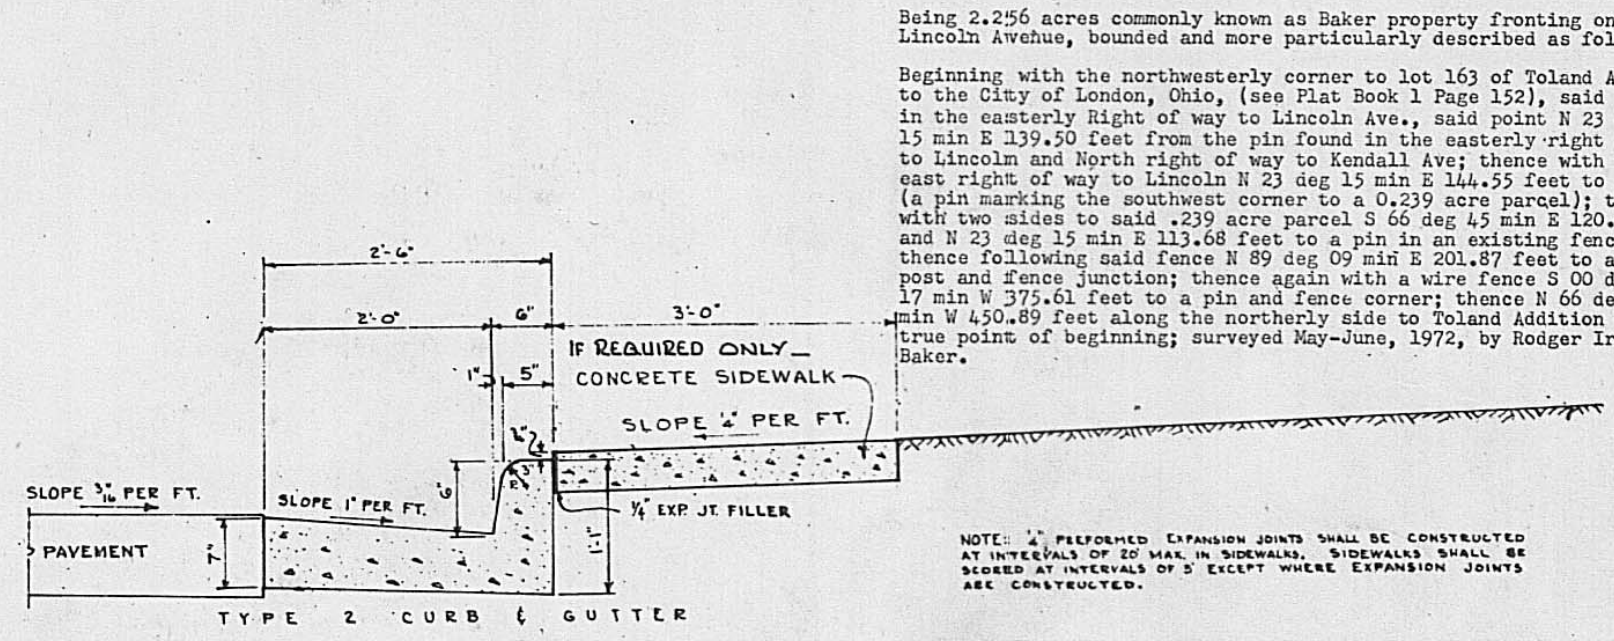


LINCOLN SQUARE - SUBDIVISION
 City of London, Ohio
 vms6324



CURB AND GUTTER TO BE CONSTRUCTED AS PER CITY OF LONDON ENGINEER'S SPECIFICATIONS AND SUPERVISION.
 8" SANITARY V.C. SEWER PIPE TO BE INSTALLED AS INSTRUCTED BY THE ENGINEER FOR THE CITY OF LONDON.
 THE PROFILE SHOWN HEREON IS FIGURED TO BE ALONG R.O.F. STREET.
 SCALE: 1" = 5' VERT.
 SCALE: 1" = 50' HORIZ.

"ZONED: D-3 SINGLE FAMILY"

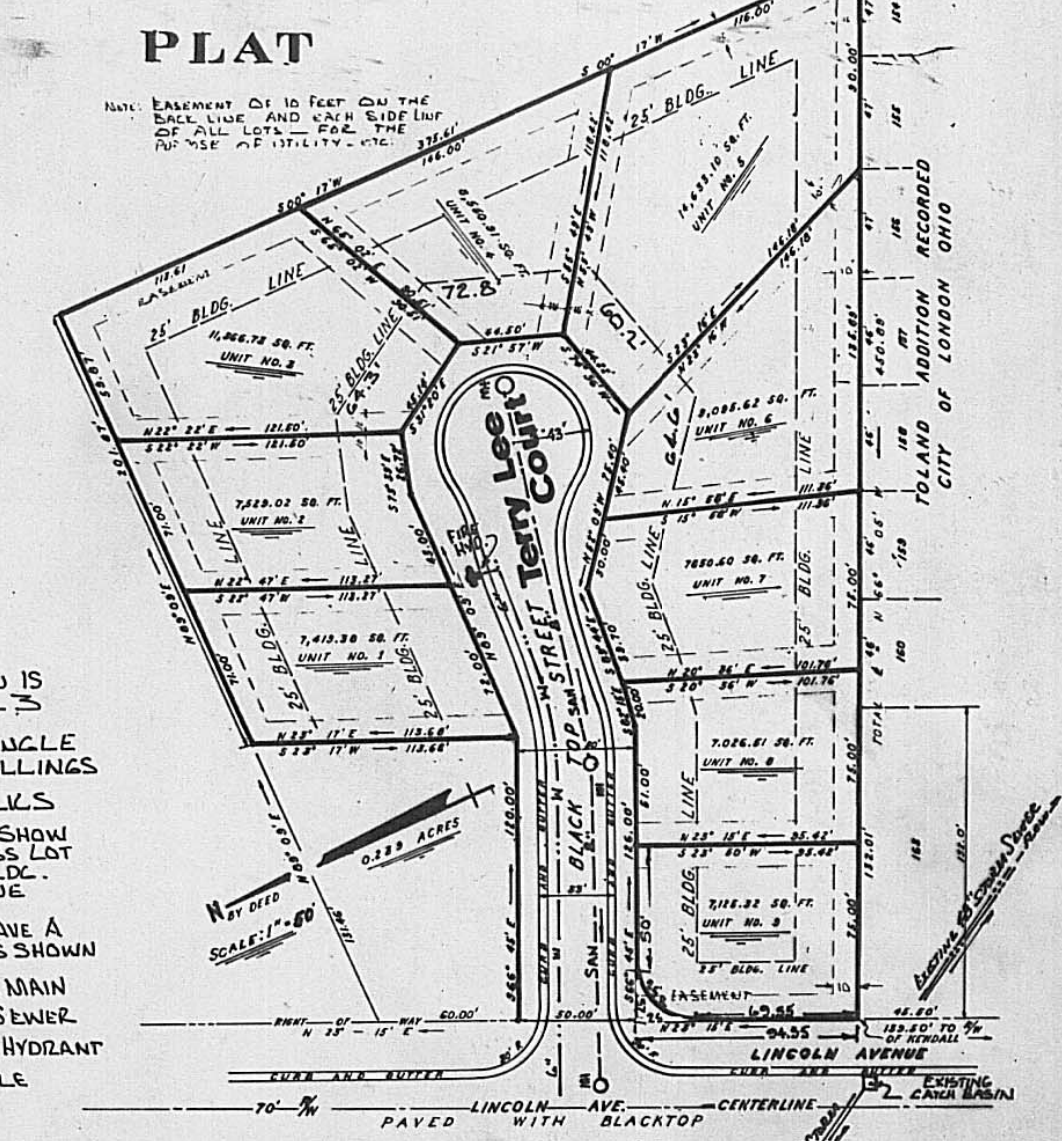

- NOTES:
- (1) THIS SUBDIVISION IS ZONED R-3
 - (2) PROPOSED SINGLE FAMILY DWELLINGS
 - (3) NO SIDEWALKS
 - (4) LOTS 3, 4, 5, 6 SHOW DISTANCE ACROSS LOT AT THE MIN. BLDG. SET BACK LINE
 - (5) LOT NO. 9 TO HAVE A 25' RADIUS AS SHOWN


LEGEND:
 --- W-6" --- 6" WATER MAIN
 --- SAN-8" --- 8" SAN. SEWER
 ○ --- STANDARD FIRE HYDRANT
 ○ --- SAN. MANHOLE

CERTIFICATION

Situated in the State of Ohio, County of Madison, City of London, and being located on Lincoln Avenue...
 The undersigned Edna Peters...
 Edna Peters
 Edna Peters

APPROVALS

State of Ohio
 County of Madison...SS
 Before me, a NOTARY PUBLIC in and for said County... personally came Edna Peters (owner) who acknowledged the signing of the foregoing instrument (Lincoln Square) to be her free and voluntary act and deed and the free and voluntary act and deed of said owners... builders etc. of LINCOLN SQUARE... for the use and purposes therein expressed.
 In Witness thereof, I hereunto set my hand and affixed my official seal this 26th day of March 1973.
 My commission expires (Date) (Year) (Month) (Day) (Year)
 Notary Public, Madison County, O.
 Approved this date: 26 March 1973
 (Day) (Month) (Year)
 Chairman of Planning Commission City of London, Ohio
 (Day) (Month) (Year) Acting ENGINEER... City of London, Ohio
 26 March 1973
 (Day) (Month) (Year) Service Director, City of London, Ohio
 26 March 1973
 (Day) (Month) (Year) Mayor... City of London, Ohio

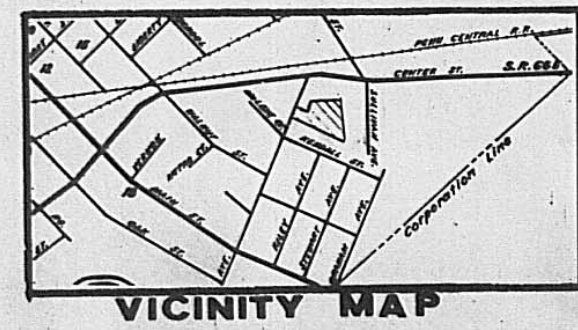

I do hereby certify, that I did make a survey of the above premises, Prepared the attached plat and that said plat is correct. All dimensions are shown in feet and decimal parts thereof. Distances shown along curves are chord measurements.
 Iron pins are set on all property corners.
 By: RODGER IRWIN BAKER and ASSOCIATES, 102 1/2 South Main Street, London, Ohio
 Rodger Irwin Baker Registered Surveyor... No. S-05539

Union Township
 Madison County