


William J. McGuire
Recorder, Madison County, Ohio

No. 67470 Fee \$2.40
Received: August 12, 1969 at 4:15 o'clock P.M.
Recorded: August 14, 1969

Scale: 1" = 100'

See Sheet 3 of 6 S13-F Fed. Dist 10
S.H. 241 Y.R. 1932 Sec. B-C
Right of Way Plans - Div. 6 Del. O.

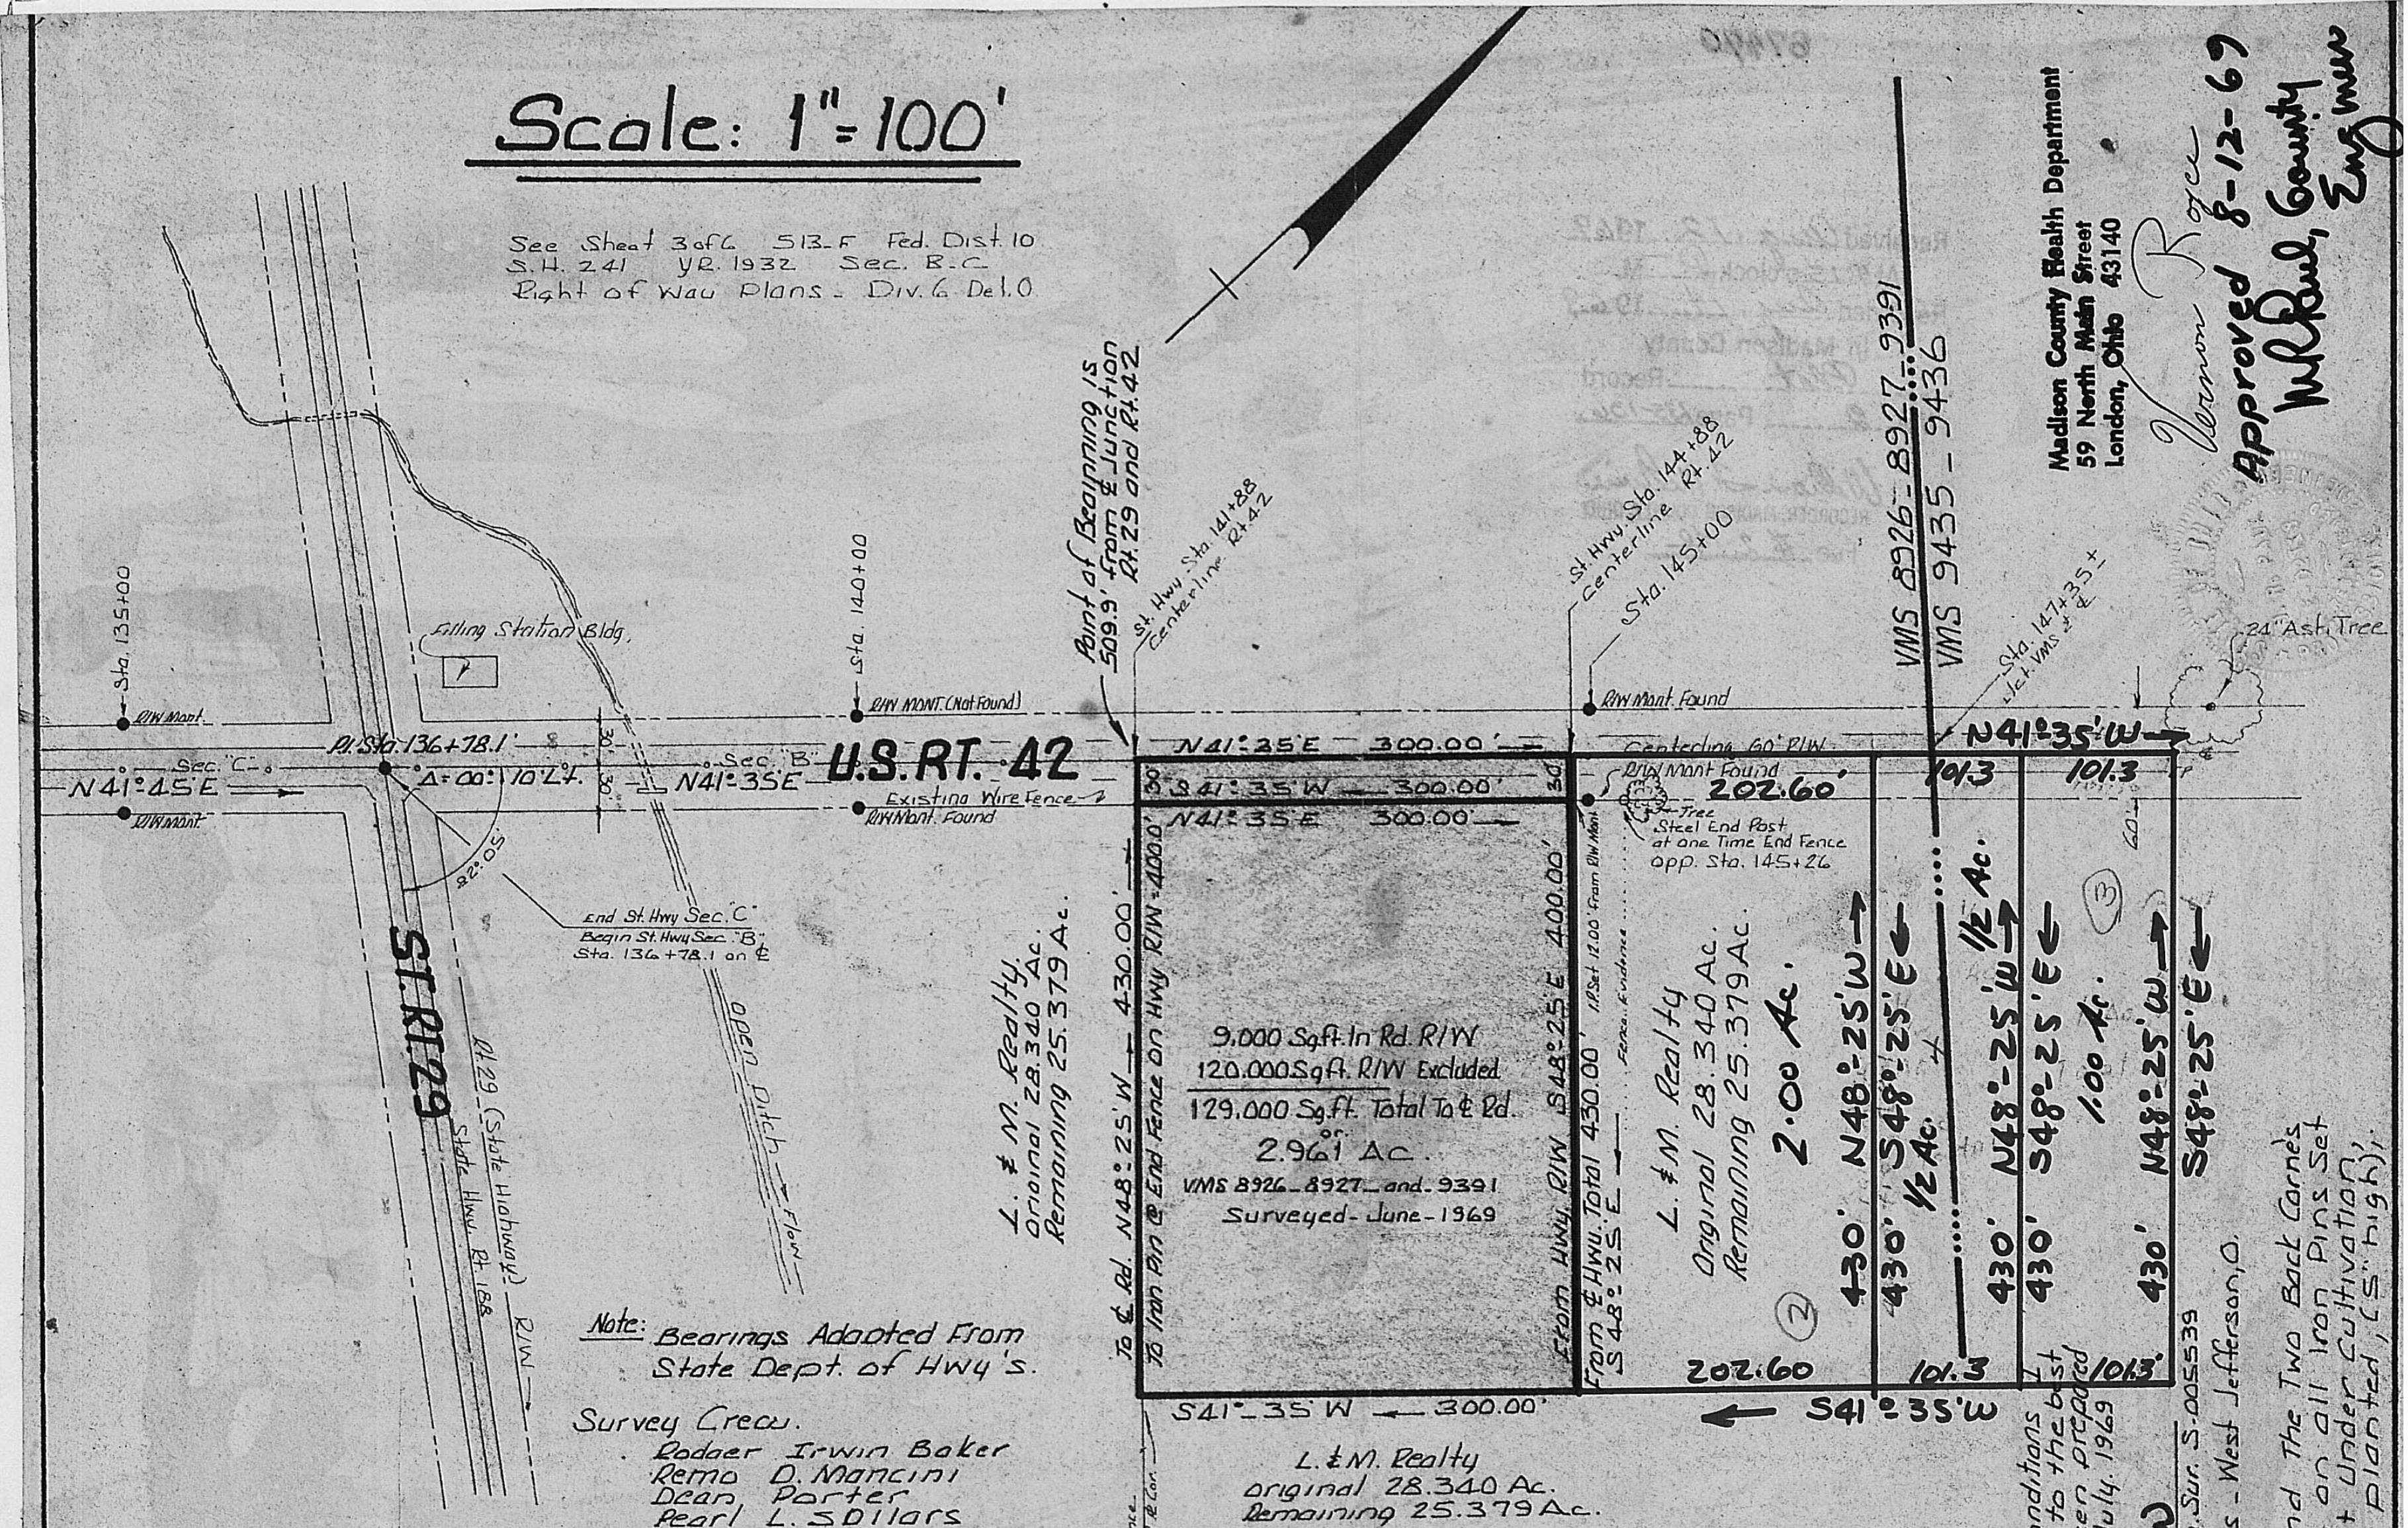

Madison County Health Department
59 North Main Street
London, Ohio 43140
Approved 8-12-69
William Royce
Madison County Engineer

Note: Bearings Adopted From
State Dept. of Hwy's.
Survey Crew:
Rodger Irwin Baker
Remo D. Mancini
Dean Porter
Pearl L. S. Dillars

Plat of a Survey: June-July, 1969
2.961 Acres in VMS 8926, 8927, 9391.
Part of 28.340 Ac. Now L. & M. Realty
Located in Jefferson Twp., Mad. Cty. O.
Situated on U.S. Rt. 42, North of S.R. 29

I certify this Plat to Represent Conditions
found to exist - it is correct to the best
of my knowledge - it has been prepared
under my hand this 5th Day July, 1969
Rodger Irwin Baker
Requested By Walter, (Pete), E. Loveless - West Jefferson, O.
Note: Iron Pins on Hwy R/W and The Two Back Corners
Wood Witness Stakes also on all Iron Pins Set
This area is at present under Cultivation,
Soy Beans are now planted, (5' high).