


Gilroy
Mrs. David Maddux Addition.

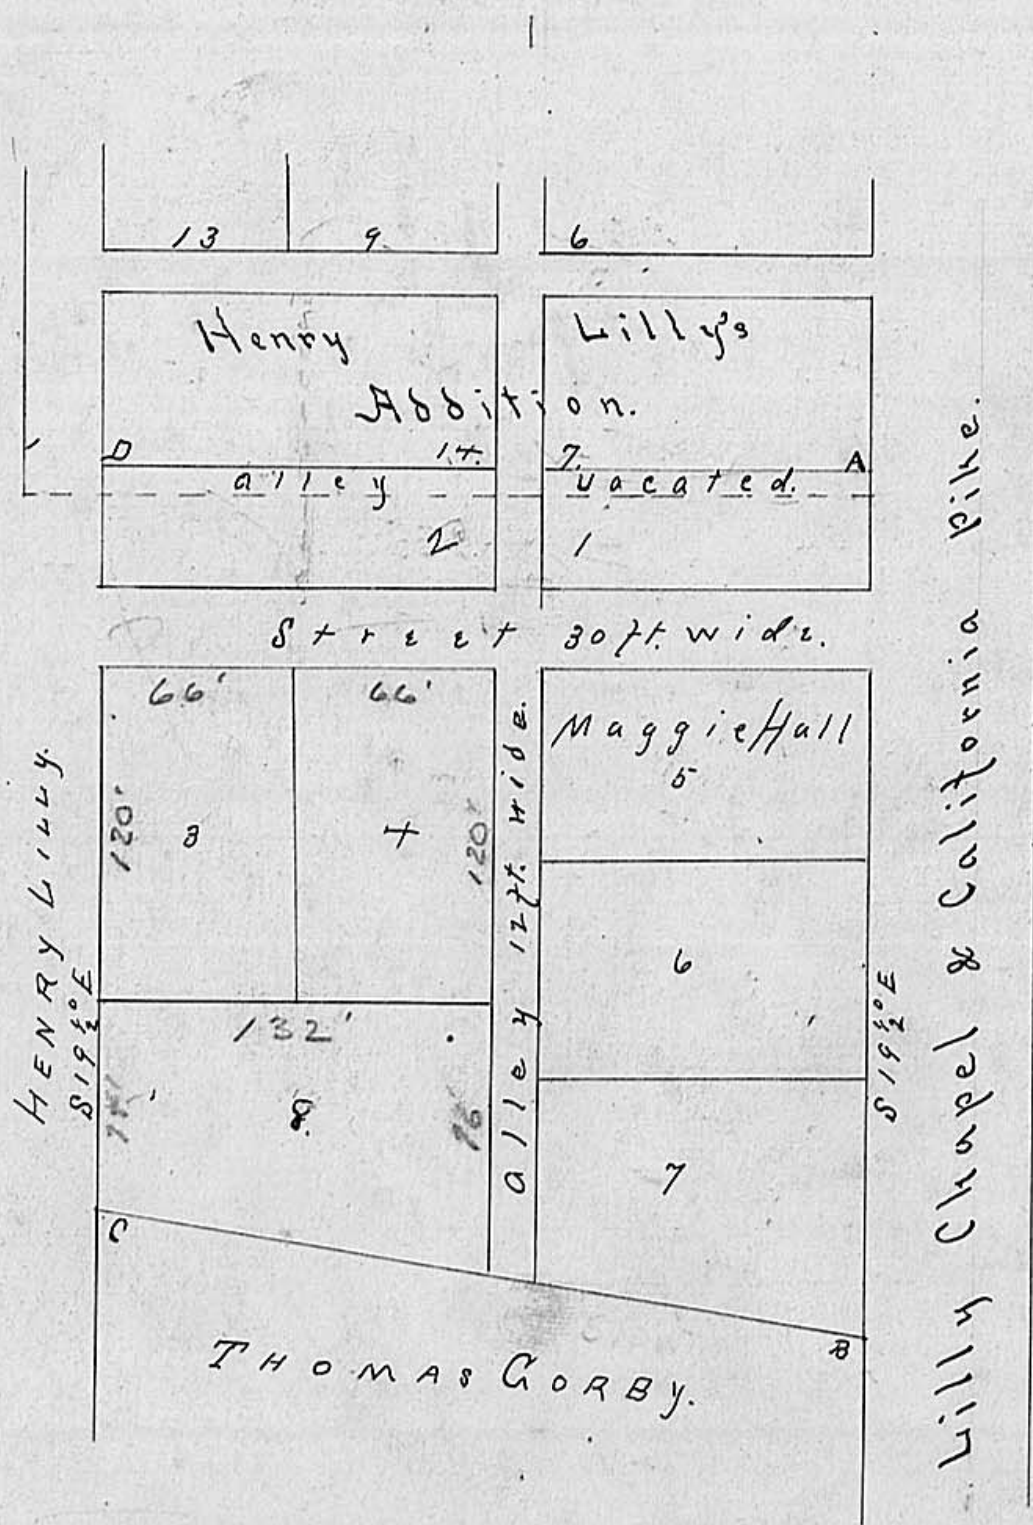

Gilroy

Mrs David Maddux's addition

Description of Mrs David Maddux's Addition to the Town of Gilroy, surveyed and laid out for Mrs David Maddux April 15 1882, by Wm Reeder. Beginning at a post S.E. Corner of Lot No 7 in Lilly's addition to the Town of Gilroy and in the north line of an alley, now vacated by order of the County Commissioners thence with the prolongation of the front line of Lots No 1, 2, 3, 4, 5 & 6 in Lilly's addition to the Town of Gilroy S 19 1/2° E. Lots Nos 1, 5, 6 & 7 fronting on the Lilly Chapel and California Pike and running back S 70° W 132 ft to the East line of an Alley 12 ft wide. Said Alley is a prolongation of the alley between Lots 1, 2, 3, 4, 5, 6, and 8, 9, 10 & 14, in Lilly's addition to the Town of Gilroy. Lots Nos 1 & 2 are 40 ft in width and 132 feet in length and includes a vacated alley and are bounded on the south by a street 30 feet wide. Lots Nos 3 & 4 are 66 feet in width fronting the south line of said street and are 120 feet in length from the south line of street to their south lines. Lots Nos 7 & 8 are bounded in the south by the north line of Thomas Gorby's land. Lots Nos. 5 & 6 are 74 1/2 ft in width. Lot No 5 has been deeded as a piece of land to Maggie Hall. Lot No 8 is bounded on east by the west line of alley and on the west by the east line of Henry Lilly's land. The East line of Lot No 7 is 76 feet in length and the west is 74 feet in length. The East line of Lot No 8 is 76 feet and the west is 74 feet in length All of which is fully shown by the above plat.

Mrs David Maddux, *Real*

I do hereby certify the above to be a true plat and description of Mrs David Maddux's Addition to the town of Gilroy, this the 15th day of April 1882. Wm Reeder Surveyor State of Ohio, County of Madison, S.S.

Personally came before me the undersigned Notary Public Mrs David Maddux and acknowledged the same to be her act and deed, for the uses and purposes therein expressed this the 18th day of April 1882. S. H. Edwards, Notary Public. *Real*

Received April 19 1882. Recorded, June 23rd, 1882. S. P. Trumper Recorder, Original Record, Plat Book Vol 1 Pages 125 & 126