


South Solon.  
Mrs. George Mahoy's Addition.

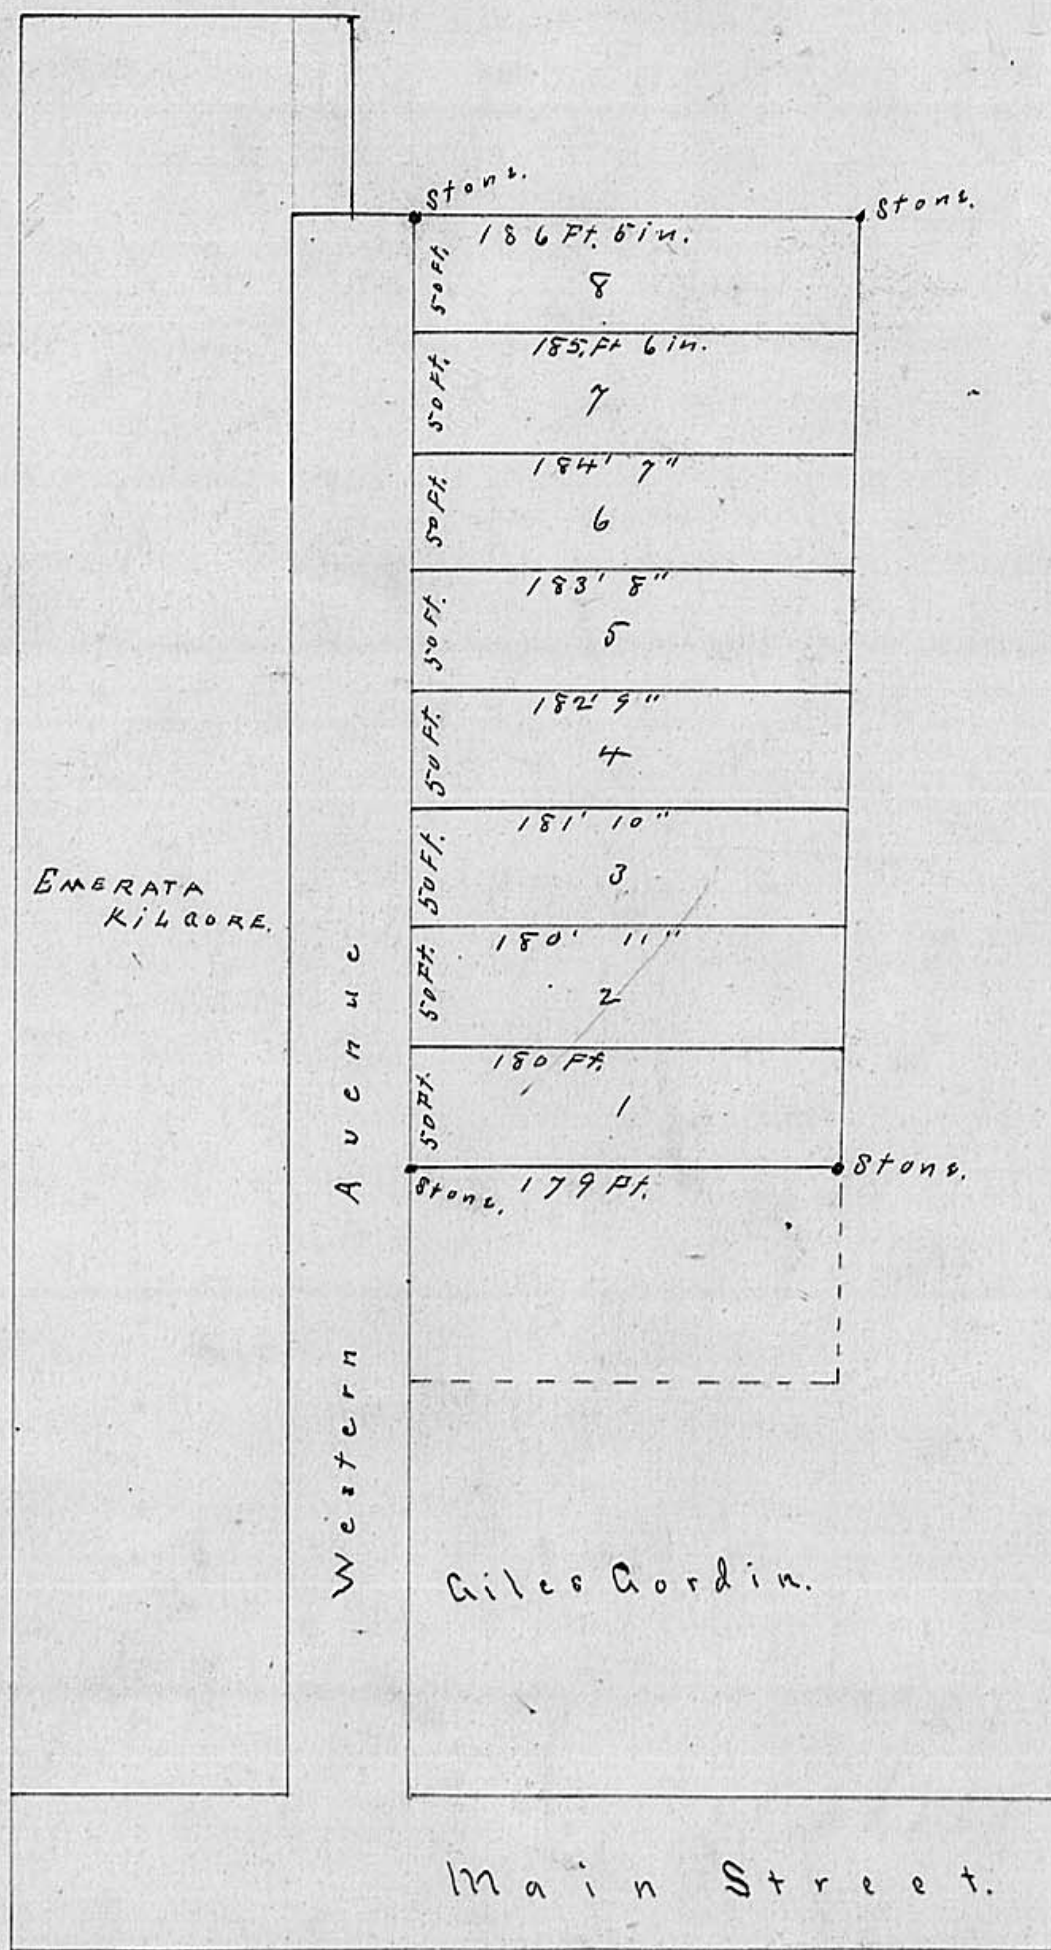

South Solon.

Mrs. George Mahoy's Addition

St of Ohio, Madison County, S.S. Personally appeared before me the undersigned a Justice of the Peace in said County, Giles Gordie, Emeretta Kilgore, Mrs George Mahoy who acknowledged that they dedicate the lands marked on this Plat for Street purposes and known as "Western Avenue", and dedicate the same to the use of South Solon forever and allow the full use of said premises for said purposes. Given under our hands and seals this 5<sup>th</sup> day of March 1881.

Witness

Acknowledged before me this 5 day of March 1881.

A. Simmerman Justice of the Peace.

Giles Gordie  
Emeretta Kilgore  
Abba Mahoy

I hereby certify that the within is a correct Plat and Survey of Mrs George Mahoy's Addition to the Incorporated Village of South Solon, Stokes Tp. Madison Co Ohio, Nov 3<sup>rd</sup>, 1880.

Thomas P. Miller Surveyor

So Solon Ohio March 5 1881 Excepted by the Council of the Incorporated Village of So Solon, Ohio and ordered to be put on record on the records of Madison Co. Ohio.

S. M. Luison Clerk.

Received January 3<sup>rd</sup> 1882. Recorded January 12 1882. S. P. Truaper Recorder, Madison Co O

Original Record Plat Book, Vol 1 Page 121 + 122.