


# MERRIMAN'S FIRST SUBDIVISION

## (SECTION 1)

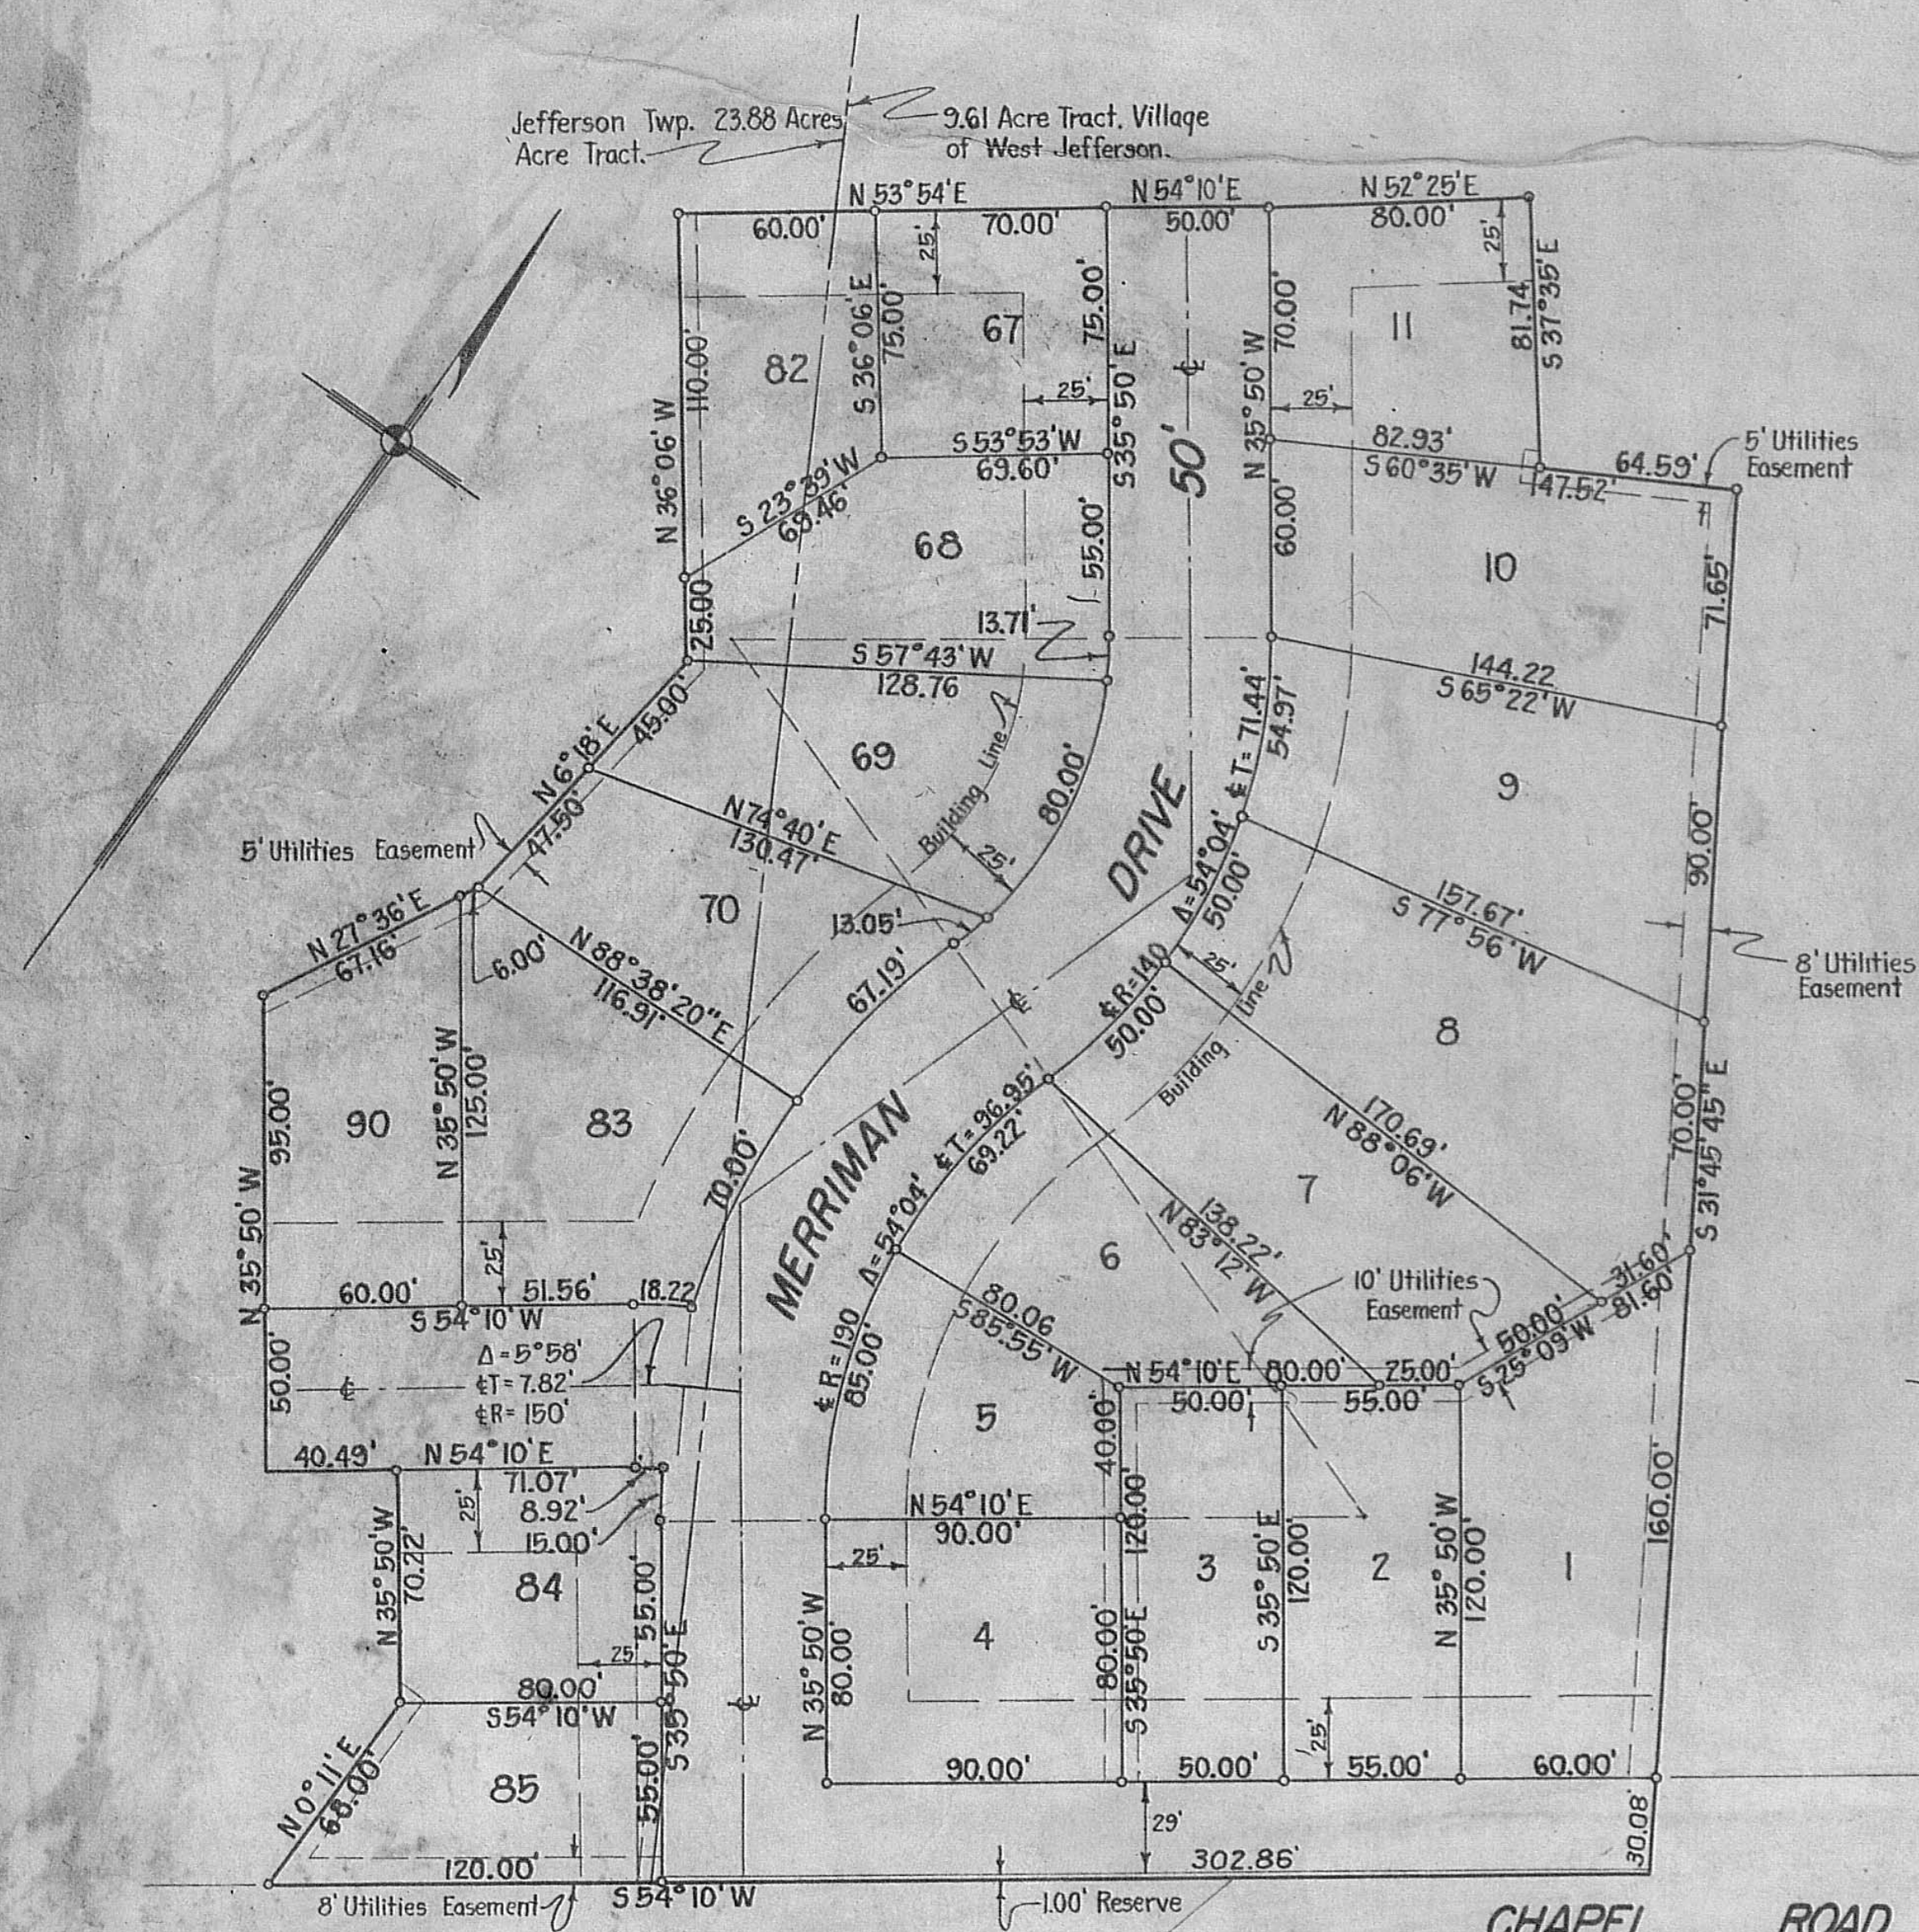

We hereby certify that the annexed plat is correct  
 THE THOMAS ENGINEERING & SURVEYING CO.

*Harley R. Watts*  
 Registered Engineer & Surveyor  
 Order No. 840-51 Scale 1" = 60'

DRAFTSMAN - RICHARD ARDLE

We the undersigned R.F. Merriman, President and Allen P. Hance, Secretary of Merriman Cement Products Inc. pursuant to resolution passed by the Board of Directors on 18 Aug. 1951 do hereby certify that the annexed plat is a correct representation of Merriman First Subdivision (Section 1) in the Village of West Jefferson and in the Township of Jefferson County of Madison and being a subdivision of 4.346 acres out of the 9.6 acre tract conveyed to Merriman Cement Products by deed of record in Deed Book 146 Page 362 and also out of the 23.88 acre tract conveyed to Merriman Cement Products Inc. by deed of record in Deed Book 146 Page 469, both deed books being in the Recorders Office, Madison County, Ohio; (3.246 acres of 9.61 acres and 11.1 acres of 23.88 acres are here platted).

The dimensions of all lots, streets, avenues, boulevards, drives, and easements are marked on the annexed plat in feet and decimal parts thereof. All streets, avenues, boulevards, and drives shown on the annexed plat not heretofore dedicated to public use, are hereby dedicated to public as such, and all easements shown on the annexed plat are hereby provided for overhead and underground utilities.

Witness Harold Gayton Signed R.F. Merriman  
 President  
Daisy Alford Allen P. Hance  
 Secretary

State of Ohio } ss  
 County of Madison }  
 Before me, a notary public in and for said county, personally appeared the above named R.F. Merriman, President, and Allen P. Hance, Secretary, of Merriman Cement Products Inc. who acknowledge the signing of the foregoing instrument in behalf of Merriman Cement Products Inc. and by the authority of its Board of Directors, to be their free act and deed individually and as such President and Secretary and the free corporate act and deed of Merriman Cement Products Inc.

In witness whereof, I have hereunto set my hand and affixed my notarial seal this 20 day of August 1951.

William Boyd  
 Notary Public  
 My Commission Expires Nov 19 53

Approved this 20 day of Aug. 1951 James Benoit  
 Mayor, Village of West Jefferson

Approved and accepted this 20 day of Aug. 1951 by Council of the Village of West Jefferson, Ohio by Resolution No. 632  
Harold Gayton  
 Village Clerk

Approved and accepted this 20 day of August 1951  
Robert B. Baker  
Glenn R. Gansbury  
 Commissioners, Madison Co. Ohio

Transferred this 21st day of August 1951 Frank R. Gorman  
 Auditor Madison Co. Ohio

Filed for record this 21 day of Aug. 1951 at 11:15 A.M.  
 Recorded this 21 day of Aug. 1951 in  
 Plat Book 7 Page 226  
Norman K. Hines  
 Recorder Madison Co. Ohio

Merriman's First Subdivision - Jefferson  
 No. 29623 - Sec. 8 & 10  
 Recorded: Aug. 21, 1951 AT 10:15 A.M.  
 Recorded: Aug. 21, 1951 - Merriman & Hance, Recorder  
 Original plat on back of page 327.