


London
J. Q. Minshalls 2nd Addition.

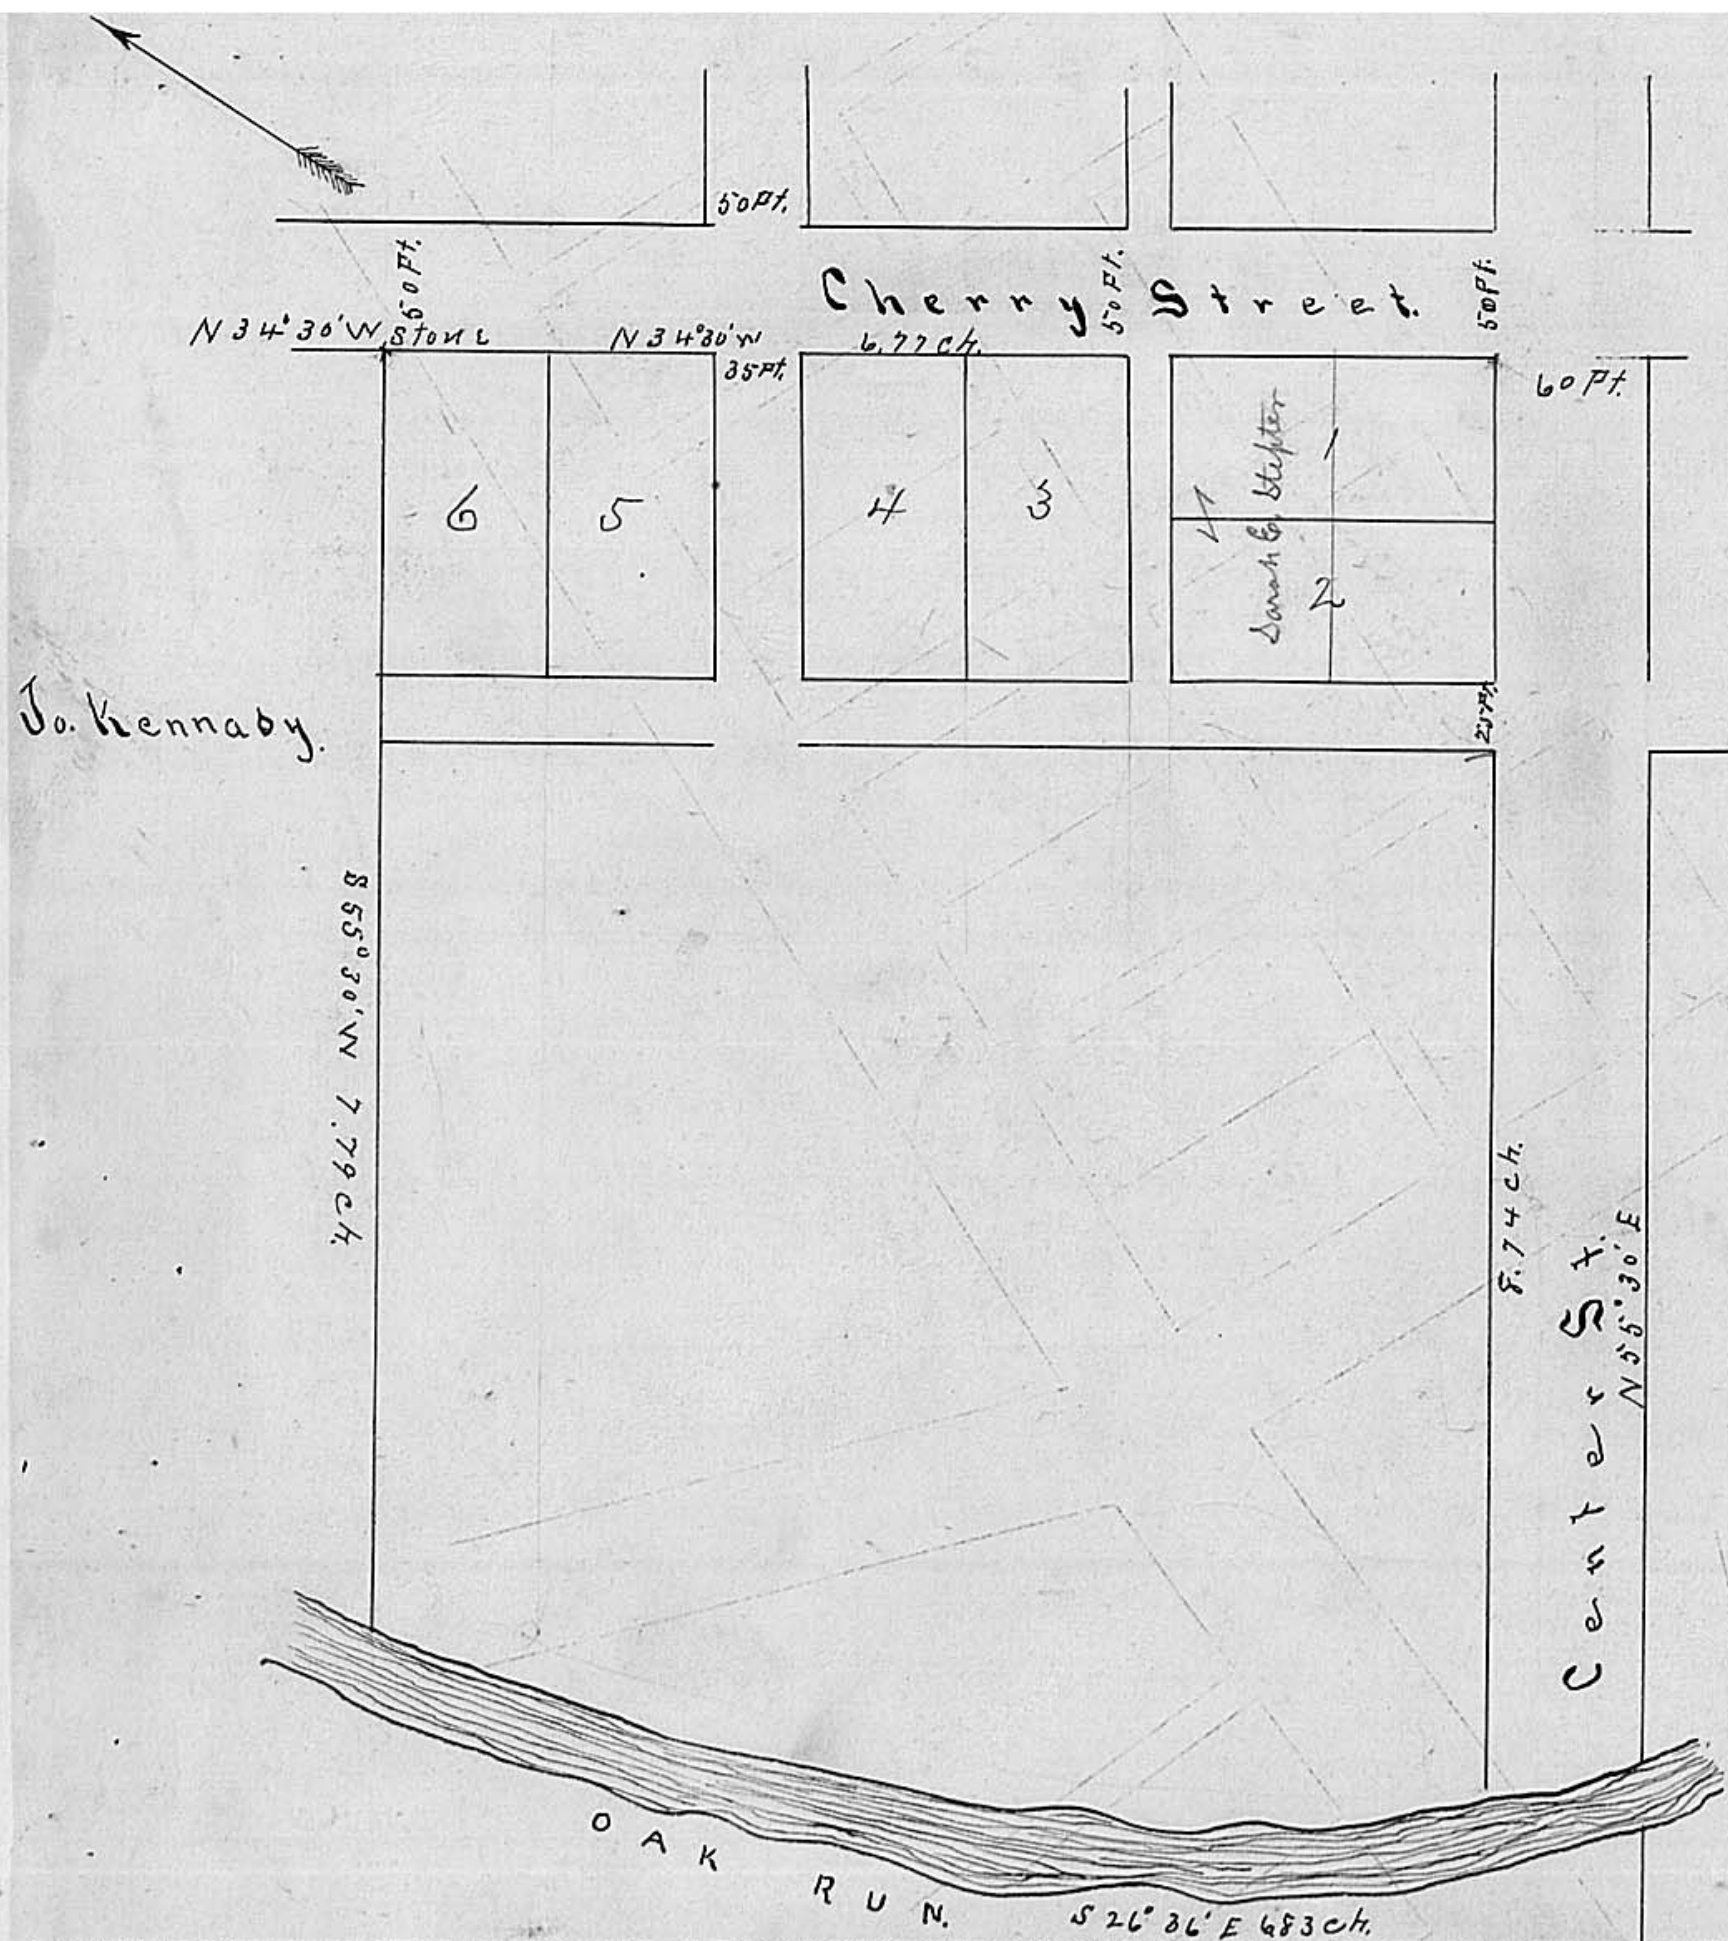

Scale 100 ft. to an inch.

London

J. Q. Minshalls 2nd addition

The above addition to the town of London Ohio, is predicated upon a Stone at A. S. E. corner to Joseph Kennedy and in the S. W. Line of Cherry Street, of the Farrants Addition to said town. from A. to B. (see diagram) is 446.8 feet, from B to C 576.8 feet, from C. to D 450.8 ft. and from D. to A. 514.1 feet and contains 5.5954 acres. In Lots Nos 1, 2, 3, 4, 5 & 6 are each 66 by 132 ft. Center Street is 60 feet wide, Cherry Street is 50 ft wide, the Street running between the Lots No 4 and 5 is 35 ft wide the street running S. W. of the Lots Nos 2, 3, 4, 5, and 6 is 25 ft wide the alley running between 1, 2, and 3 is 16 1/2 ft wide.

Know all men by these presents, That James Q. Minshall has adopted the annexed plat and description of Lots, Streets and alleys, Caused to laid off by the said James Q. Minshall, under the name of James Q. Minshall's, Second Addition to the town of London in the County of Madison, State of Ohio, and the same for record in dedicating to Public use the Streets and alleys therein set forth. Witness my Hand and Seal this 25th day of January 1872.

James Q. Minshall

The State of Ohio Madison County ss.
Before me S. W. Duerflinger a Notary Public in and for said County personally called James Q. Minshall and acknowledged that he did voluntarily, sign, Seal and acknowledge the above instrument of writing as his free act and deed for the uses and purposes therein mentioned.

Witness my hand and Seal this 25 day of January 1872,
Received January 25 1872.
S. W. Duerflinger Notary Public,
Recorded 1872, L. Eastman Recorder,
Original Record. Plat Book, Vol 1, Page 55, A.