


John Murray and acknowledged the signing of the above to be his voluntary act for the uses and purposes therein mentioned. In testimony whereof I have hereunto subscribed my name and affixed my official seal on the day and year last aforesaid: M. S. Murray Notary Public
 I hereby certify that at a regular meeting of the Council of the town of Jefferson Madison County, Ohio, held on Oct 7-1918, by a yeas and nays vote, the plat of lots streets and alleys of John Murray's 2nd addition to the town of Jefferson Madison County, Ohio was approved and accepted by Council 6 members voting Aye.

F. G. Brown
 Corporation Clerk.

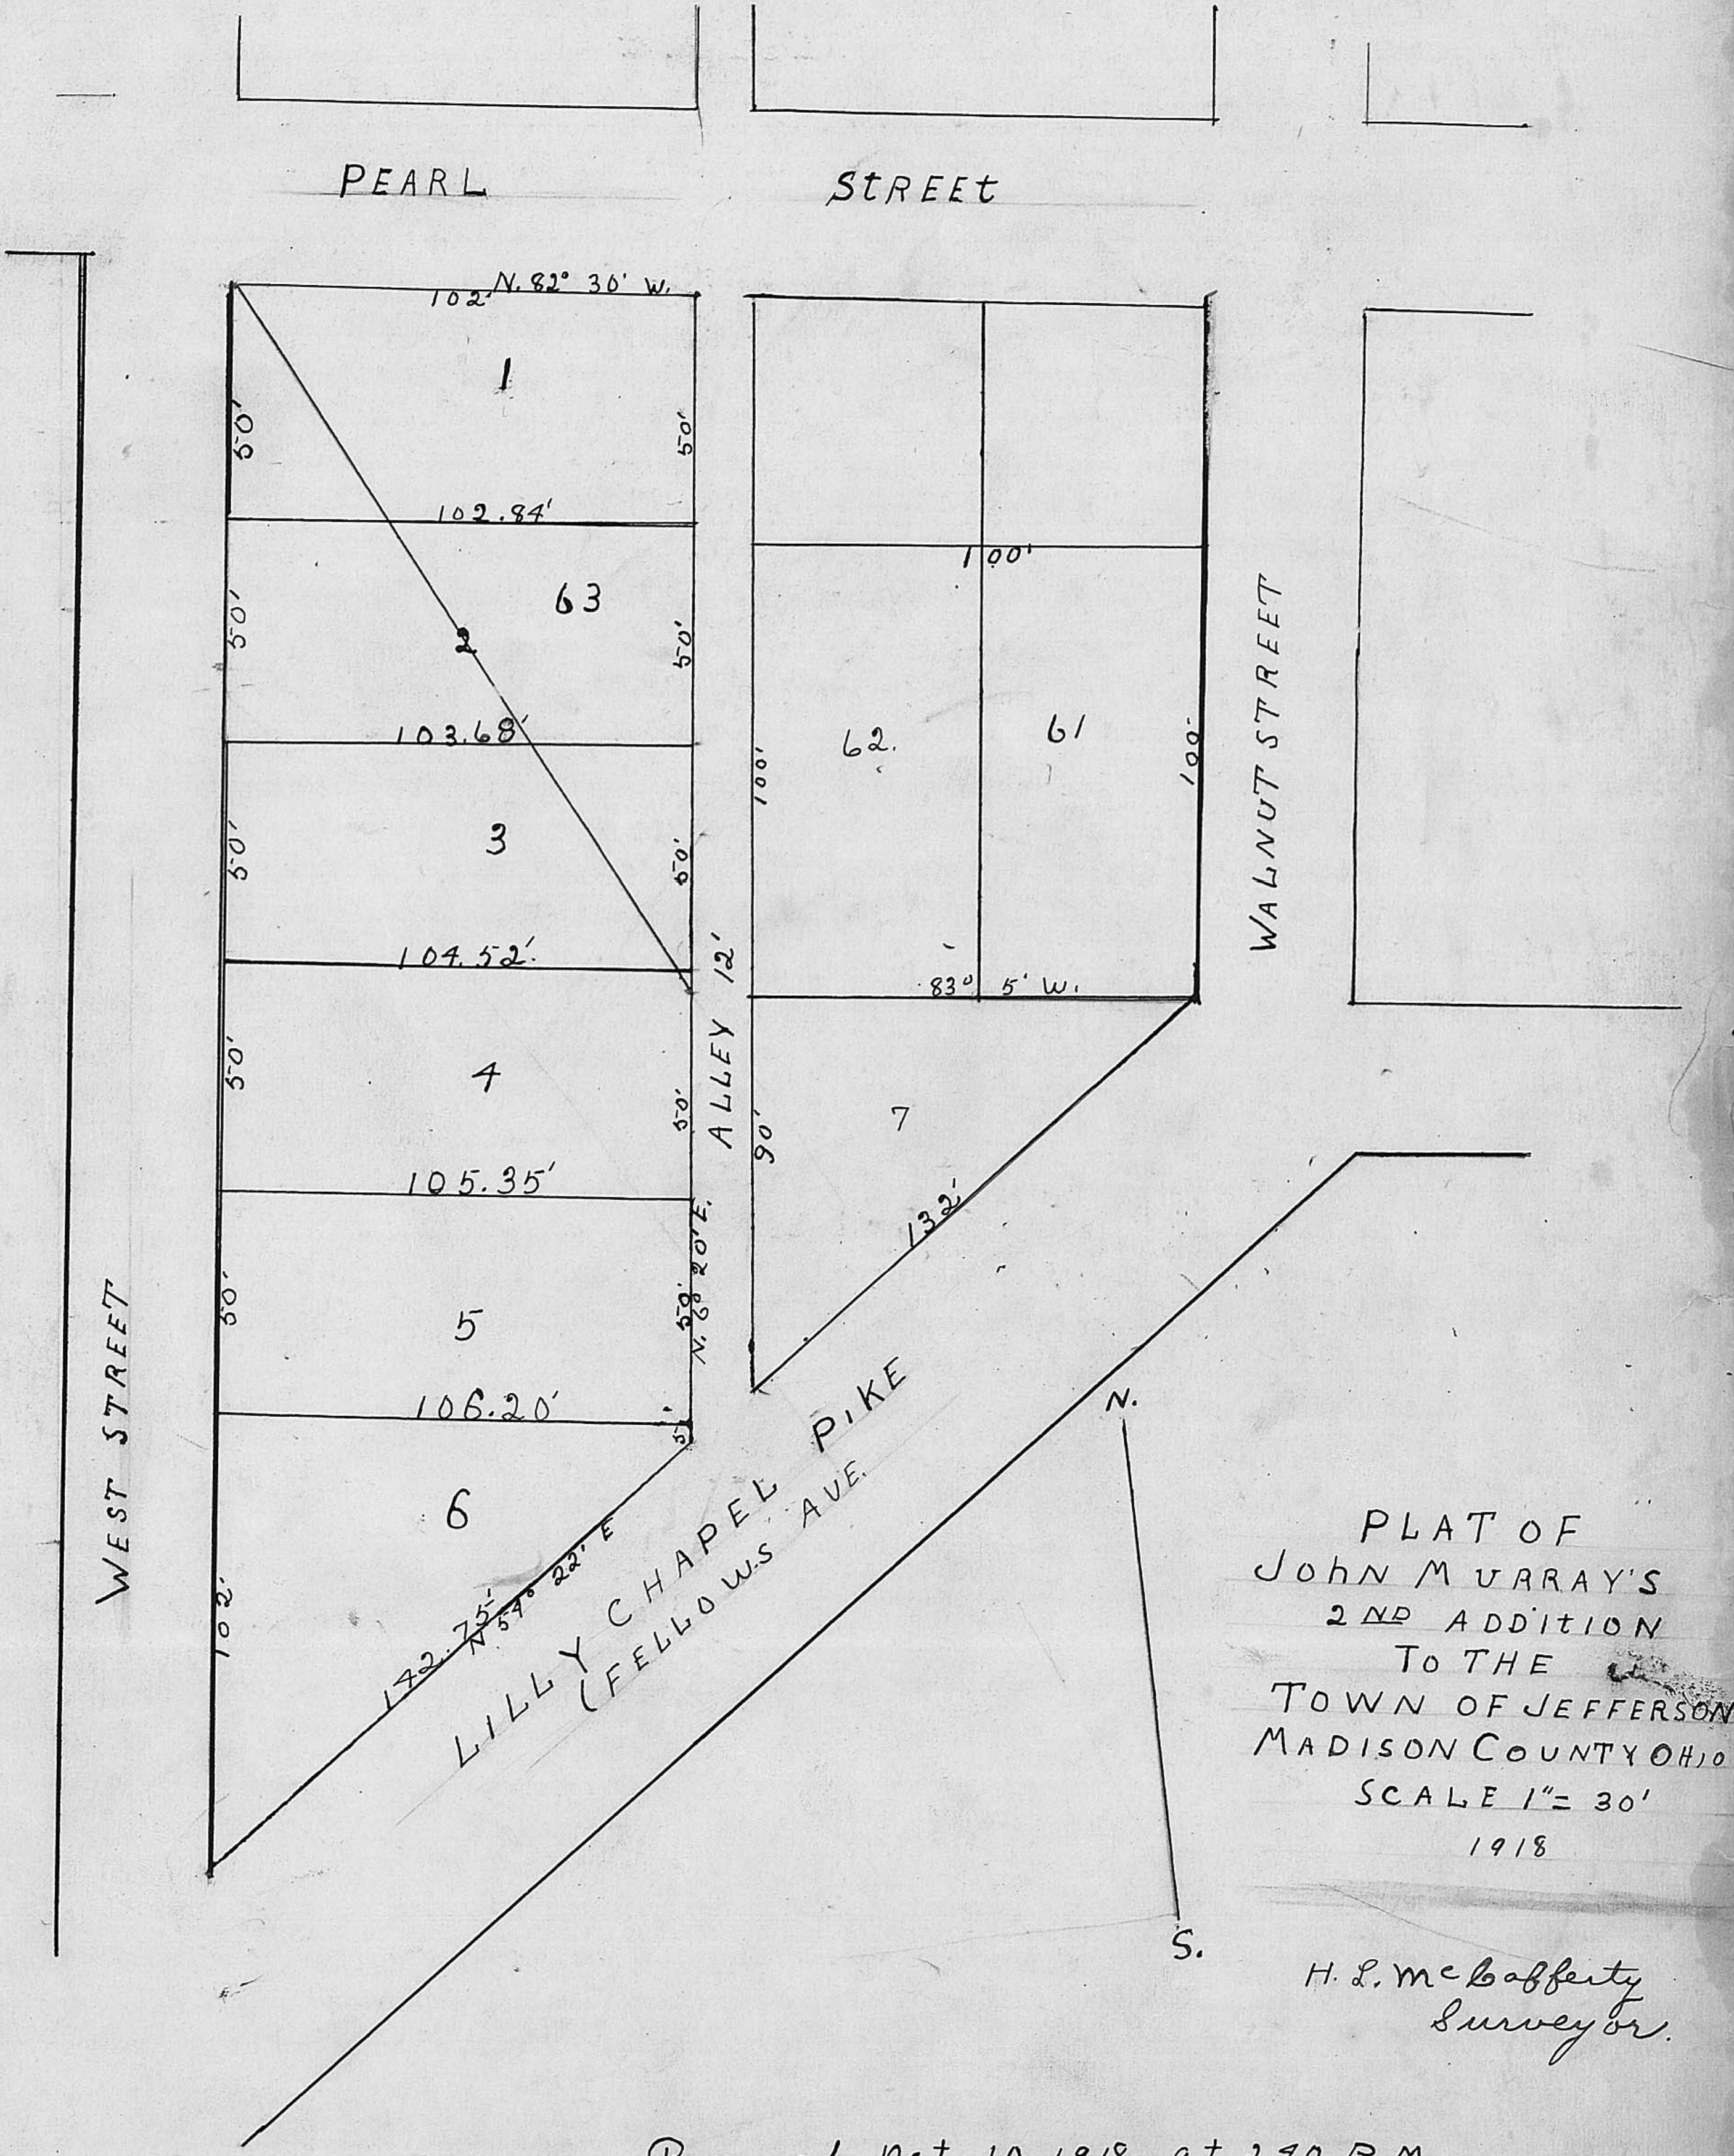

Received Oct. 10, 1918 at 2:40 P.M.
 Recorded Oct. 14, 1918

LeRoy L. Cornwell
 Recorder,
 fee \$5.25

London Ohio. Sept 23, 1918,

I hereby certify that I have made a survey of John Murray's second addition to the town of Jefferson, Madison County Ohio, and have staked the same into lots, streets and alleys as shown by the attached plat and that said plat is a correct representation of said survey, the following are correct descriptions of the lots included in said addition.

Lot No. 1: Beginning at a stone at the south easterly corner of Pearl and West streets, thence with the east line of West street S. $7^{\circ} 2'$ W. 50 feet, thence S. $82^{\circ} 30'$ E. 102.84 feet to the west line of a 12 foot alley, thence with said line N. $6^{\circ} 20'$ E. 50 feet to the intersection of said alley line with the south line of Pearl street, thence with said line of Pearl street N. $82^{\circ} 30'$ W. 102 feet to the beginning containing 5120 square feet, of which 4270 square feet are a part of lot No. 63 of Isaac Jones' addition to the town of Jefferson.

Lot No. 2: Beginning at a stake in the east line of West street & outer west corner to lot No. 1 in John Murray's 2nd addition to the town of Jefferson, thence with said line S. $7^{\circ} 2'$ W. 50 feet, thence S. $82^{\circ} 30'$ E. 103.68 feet to the west line of a 12 foot alley, thence with said line N. $6^{\circ} 20'$ E. 50 feet to the south east corner of said lot No. 1, thence N. $82^{\circ} 30'$ W. 102.84 feet to the beginning containing 5160 square feet, of which 2610 square feet are a part of lot No. 63 of Isaac Jones' addition to the town of Jefferson.

Lot No. 3: Beginning at a stake in the east line of West street & outer west corner to lot No. 2 in John Murray's 2nd addition to the town of Jefferson, thence with said line S. $7^{\circ} 2'$ W. 50 feet, thence S. $82^{\circ} 30'$ E. 104.52 feet to the west line of a 12 foot alley, thence with said line N. $6^{\circ} 20'$ E. 50 feet to the south east corner of said lot No. 2, thence N. $82^{\circ} 30'$ W. 103.68 feet to the beginning containing 5200 square feet, of which 990 square feet are a part of lot No. 63 of Isaac Jones' addition to the town of Jefferson.

Lot No. 4: Beginning at a stake in the east line of West street & outer west corner to lot No. 3 in John Murray's 2nd addition to the town of Jefferson, thence with said line S. $7^{\circ} 2'$ W. 50 feet, thence S. $82^{\circ} 30'$ E. 105.35 feet to the west line of a 12 foot alley, thence with said line N. $6^{\circ} 20'$ E. 50 feet to the south east corner of said lot No. 3, thence N. $82^{\circ} 30'$ W. 104.52 feet to the beginning containing 5240 square feet, of which 5 square feet are a part of lot No. 63 of Isaac Jones' addition to the town of Jefferson.

Lot No. 5: Beginning at a stake in the east line of West street & outer west corner to lot No. 4 in John Murray's 2nd addition to the town of Jefferson, thence with said line S. $7^{\circ} 2'$ W. 50 feet, thence S. $82^{\circ} 30'$ E. 106.20 feet to the west line of a 12 foot alley, thence with said line N. $6^{\circ} 20'$ E. 50 feet to the south east corner of said lot No. 4, thence N. $82^{\circ} 30'$ W. 105.35 feet to the beginning containing 5280 square feet.

Lot No. 6: Beginning at a stake in the east line of West street & outer west corner to lot No. 5 in John Murray's 2nd addition to the town of Jefferson, thence with said line S. $7^{\circ} 2'$ W. 102 feet to the north westerly line of the Lilly Chapel Pike, thence with said line N. $54^{\circ} 22'$ E. 142.75 feet to a stake at the junction of the west line of a 12 foot alley with said line of the Lilly Chapel Pike, thence with said alley line N. $6^{\circ} 20'$ E. 5 feet to the south east corner of said lot No. 5, thence N. $82^{\circ} 30'$ W. 106.20 feet to the beginning containing 5630 square feet.

Lot No. 7: Beginning at a point south east corner to lot No. 61 of Isaac Jones' addition to the town of Jefferson at the junction of the west line of Walnut street with the north westerly line of the Lilly Chapel Pike (sometimes called Fellow's Avenue), thence with the south line of lots Nos. 61 and 62 N. $83^{\circ} 5'$ W. 100 feet to the east line of a 12 foot alley, thence with said alley line S. $60^{\circ} 20'$ W. 90 feet to the junction of said alley line with said line of said Pike, thence with said Pike line N. $54^{\circ} 22'$ E. 132 feet to the beginning containing 4500 square feet, of which 3300 square feet are a part of south street in the town of Jefferson which was ordered vacated by the Council of the Village of Jefferson by an Ordinance No. 139 passed May 21-1904 and exchanged to John Murray for other property now used for alley purposes.

I hereby certify the foregoing description and the accompanying plat to be correct.

H. L. McCafferty Surveyor

Know all men by these presents: that I, John Murray, am lawfully seized of the tract of land in the town of Jefferson, Madison County, Ohio as shown by the above plat and designated John Murray's 2nd addition to the town of Jefferson; that I have caused the same to be laid out into lots, streets and alleys as shown by said plat, to which reference is hereby made for more complete description. I hereby dedicate to public use all the streets and alleys shown upon said plat as being part of said addition.

In witness whereof I have hereunto set my hand this 4 day of Oct 1918

Barry Fischer, witness

M. S. Murray, witness

State of Ohio Madison County 38.

Be it remembered that on the 4 day of October 1918 before me the subscriber, a Notary Public in and for said County, personally came the above named

John Murray