


Newport.

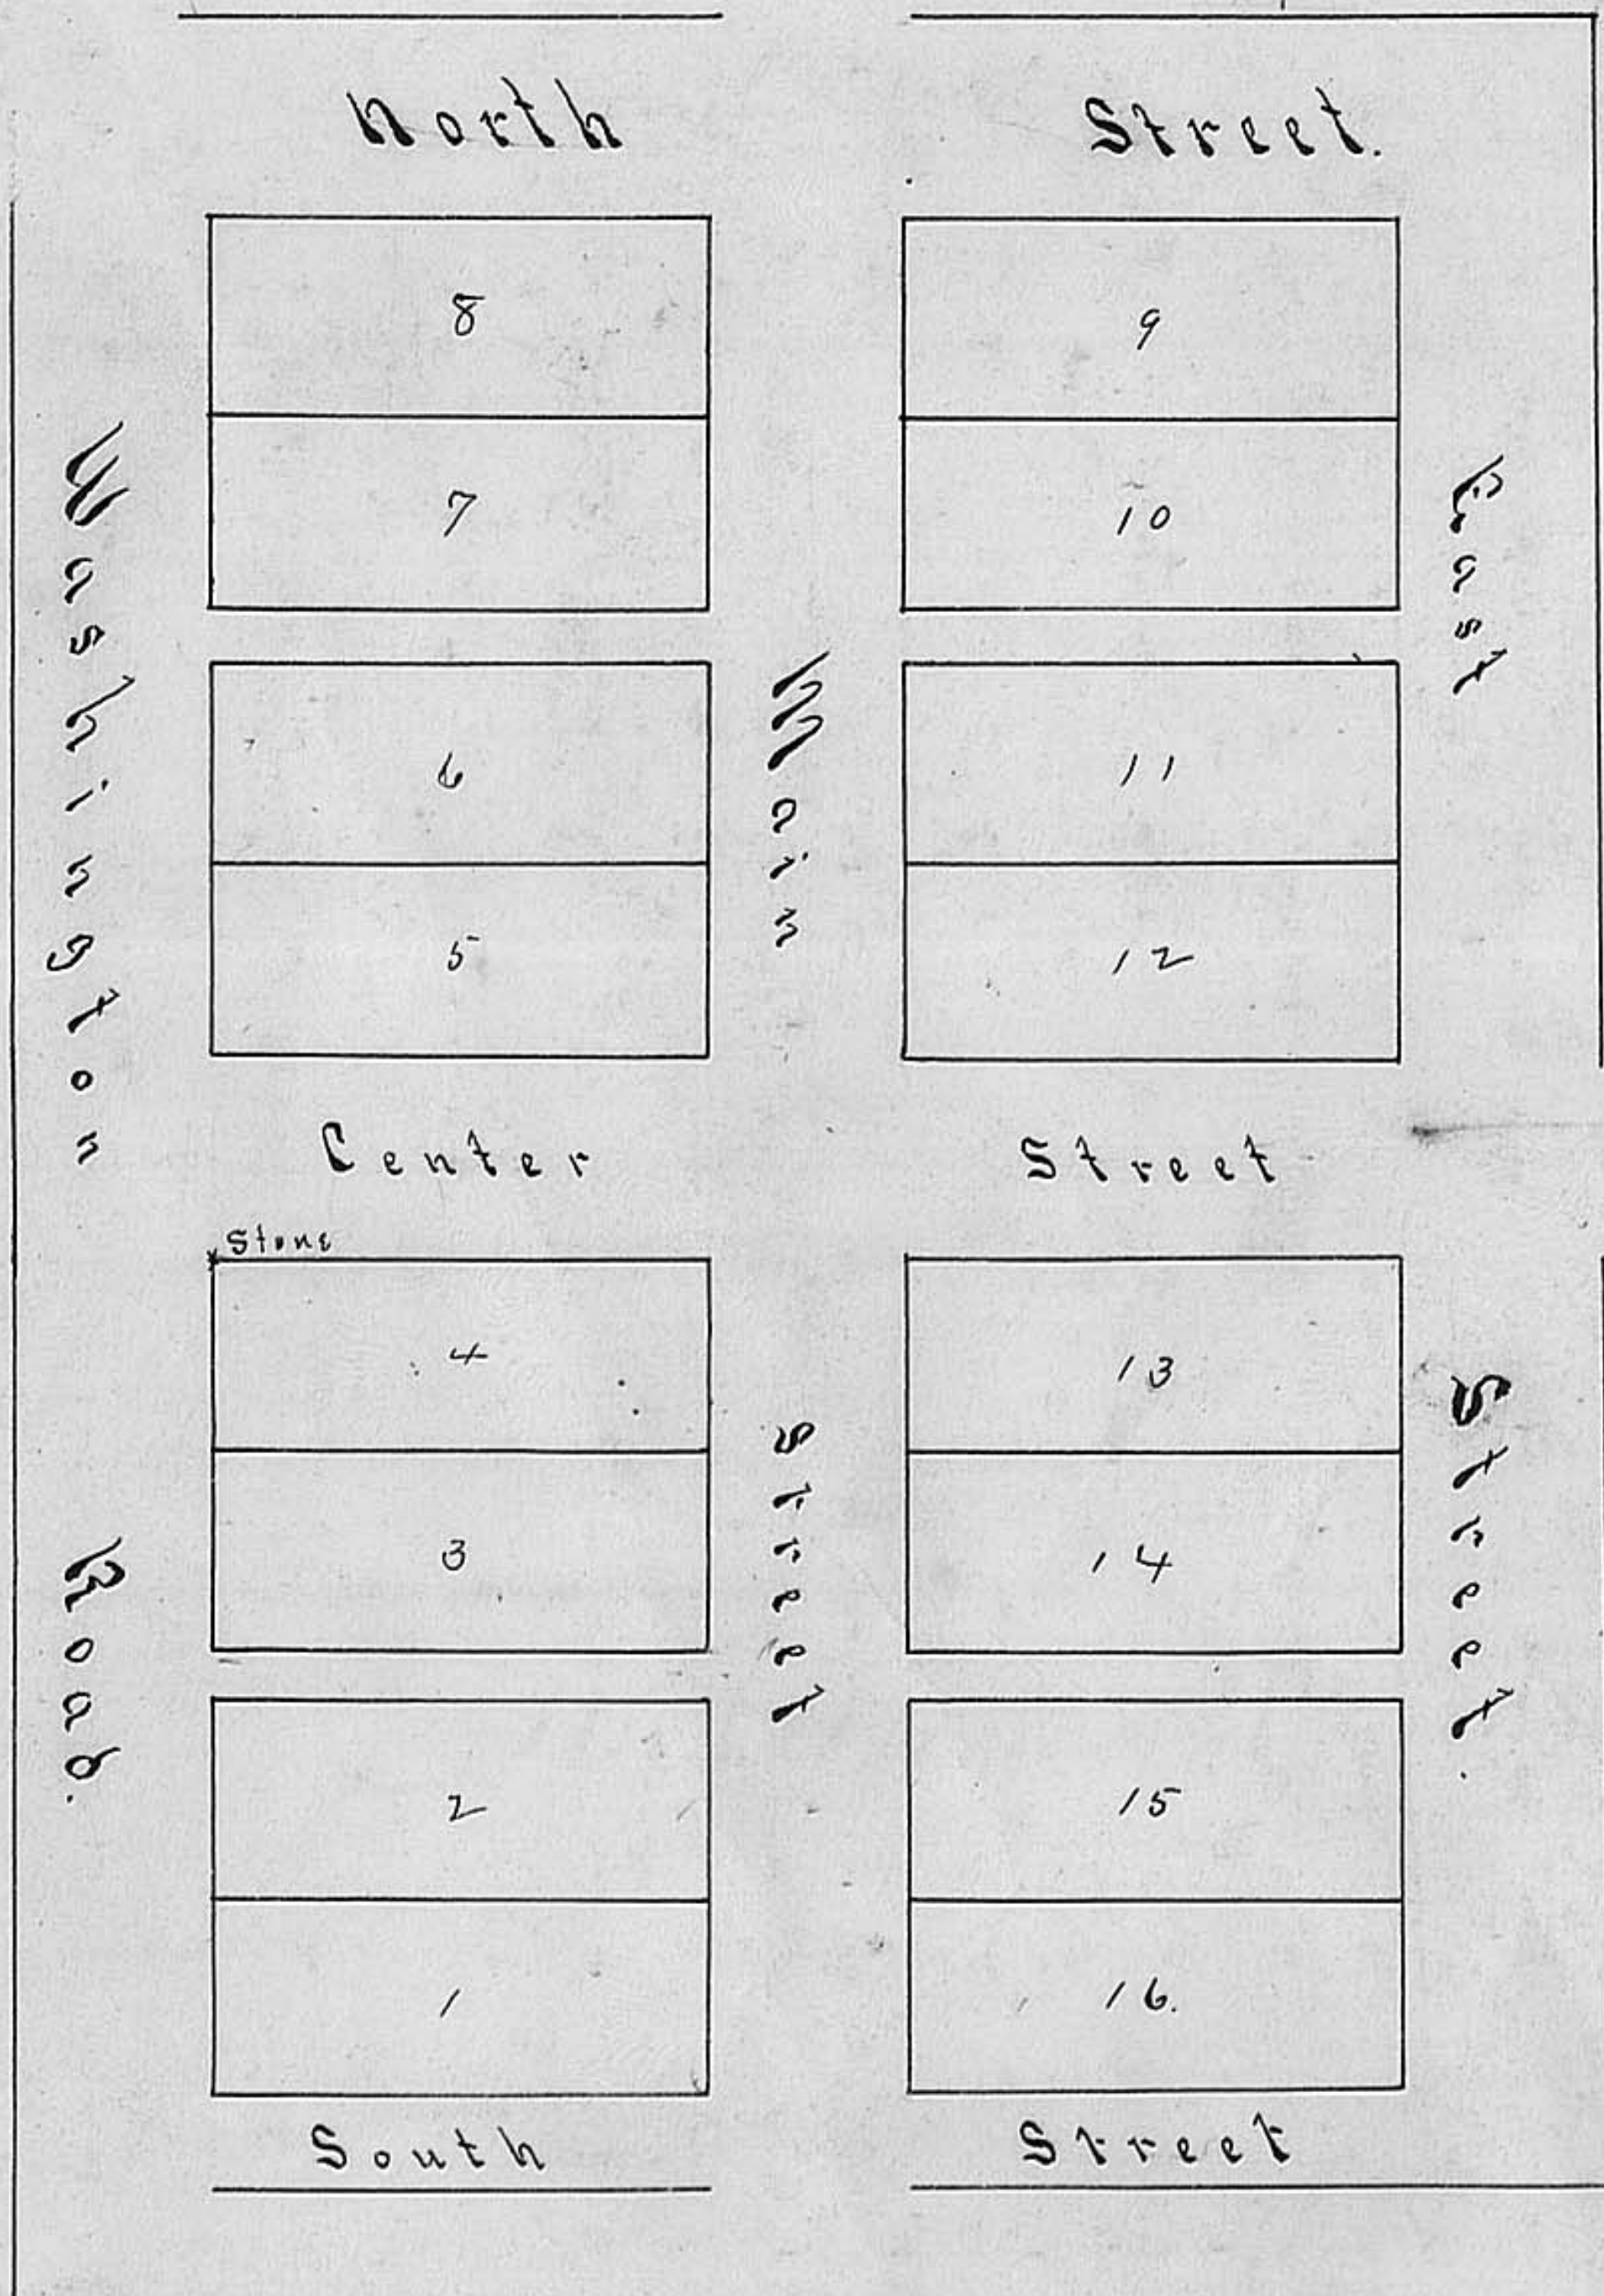

For "Vacation of Alleys" see Quad Record Vol. 294, page 782
Filed: June 7, 1993 - Dean Barton, Recorder
By: Naomi W. Green, Deputy.
(See ENGINEER OFFICE NEW PLAT)

Newport.

A. Town laid off by Ephraim Freshour in Madison County State of Ohio Main Street runs North and South. Center Street East and West and are Sixty Six feet in width. South Street is 33 feet in width. North and East Streets are 66 feet in width. Alleys are 16 1/2 feet in width. Lots are 66 feet in front and 165 feet deep, and runs parallel with the streets and alleys


I hereby certify the above to be a correct representation of the aforesaid Town and that the courses of the streets dimensions of the Lots aforesaid are also correct, and that a stone is planted at the northwest corner of Lot No 4 upon which stone the survey of said Town is predicated. Said stone is 79 poles north from the southwest corner of Survey No 4387. Said town is on said Survey Lot No 9 is a donation for public purposes.

June 17, 1837.

H. Warner, S. M. C.

The State of Ohio Madison County, S.S.

Before me P. McLane a Justice of the Peace for said County, personally came Ephraim Freshour proprietor of the within Town of Newport and acknowledged the same to be his voluntary act and deed for the purposes therein expressed and contained. Given under my hand and seal this 19th day of June, 1837

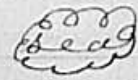P. McLane J. P. 

Received June 26, 1837 attest John Moore R. M. C.

Original Record. Deed Book Vol 10 Page 450