


Gilroy W. Peddicords Addition.

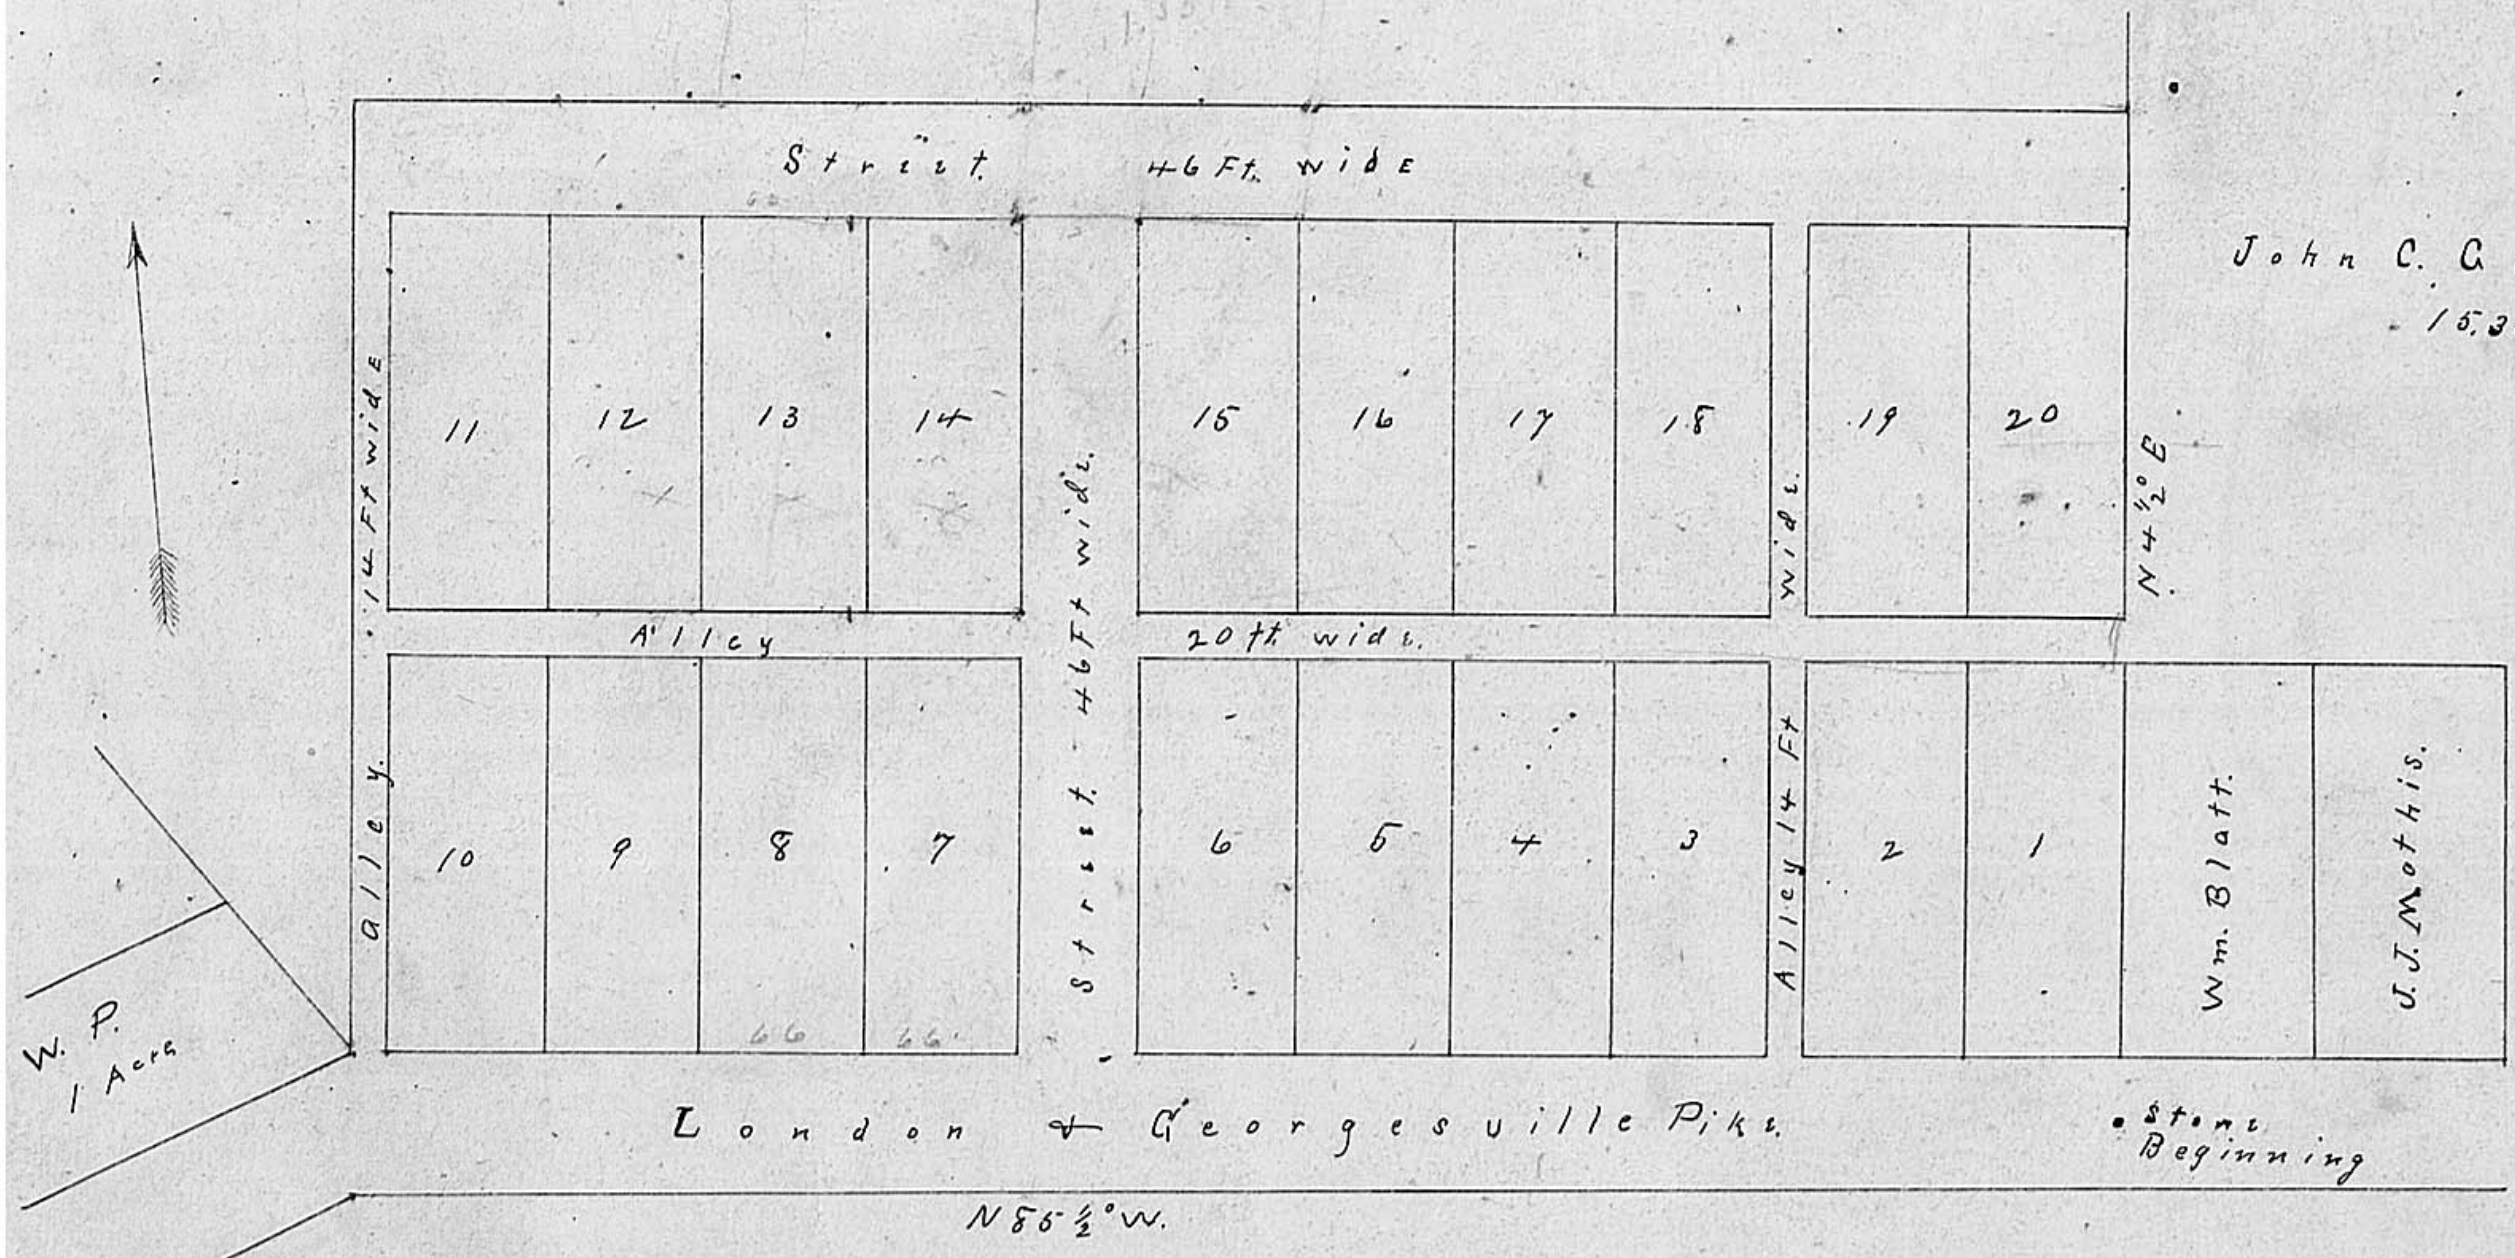

John C. Gierick.
15.30 A.

For "Vacation of Public Lanes" see Ord. Record 278, pages 372 through 375.
 Filed: Nov. 30, 1988. Margaret S. Rife, Recorder - by: Naomi W. Green, Deputy.

Gilroy.

W. Peddicord's Addition

Plat and description of Wallace Peddicord's Addition to Town of Gilroy, surveyed and laid out for Wallace Peddicord March 7th 1881, by William Reeder. Being part of Survey No 5280 in the Virginia Military District entered in the name of James Bradford.

Beginning at a stone in the middle of the London and Georgesville Pike, Original corner to the lands of Wallace Peddicord and John C. Gierach South East Corner of Lot No 1, and in N. 85 1/2° W 67.28 rods from the intersection of the center line of the London and Georgesville Pike and the line between surveys Nos 5280 + 6305 and running at right angles to and with the center line of said Pike, and on the north side of the same N 85 1/2° W. Lots Nos. 1, 2, 3, 4, 5, 6, 7, 8, 9 + 10, are 66 feet in front and running back 165 feet from the center line of said Pike to the south line of an alley 30 feet wide, and Lots Nos 11, 12, 13, 14, 15, 16, 17, 18, 19, + 20 are 66 feet wide, fronting on a street 46 feet wide running parallel with said Pike, and are 165 feet in length from the North line of said Alley to the Center of said Street, and as shown in the above plat two Lots and an alley fourteen feet wide, then four Lots and a Street 46 feet wide and four Lots and an Alley fourteen feet wide, said last mentioned Street and alleys run at right angles to the said Pike and aforesaid Street and alley and connect the same, all of which is fully shown in the above Plat.

Wallace Peddicord,

Lilly Chapple Madison Co Ohio March 23rd 1881, I do hereby certify that the above is a true plat and description of Wallace Peddicord's addition to the town of Gilroy.

William Reeder Surveyor

The State of Ohio, County of Madison: S.S.

Before me the undersigned Notary Public, personally appeared Wallace Peddicord and acknowledged the above to be his act and deed for the uses and purposes therein expressed, this

23rd day of March 1881

Received of me 5th 1881

Recorded at 30th 1881, S. P. Trumbor Recorder.

Samuel Edwards.

Notary Public Seal

Original Record, Plat Book Vol. 1, Page 106, 107