


Jefferson
Rail Road Addition.

Or
Milo Sawyer

Land of the Heirs of James Burnham

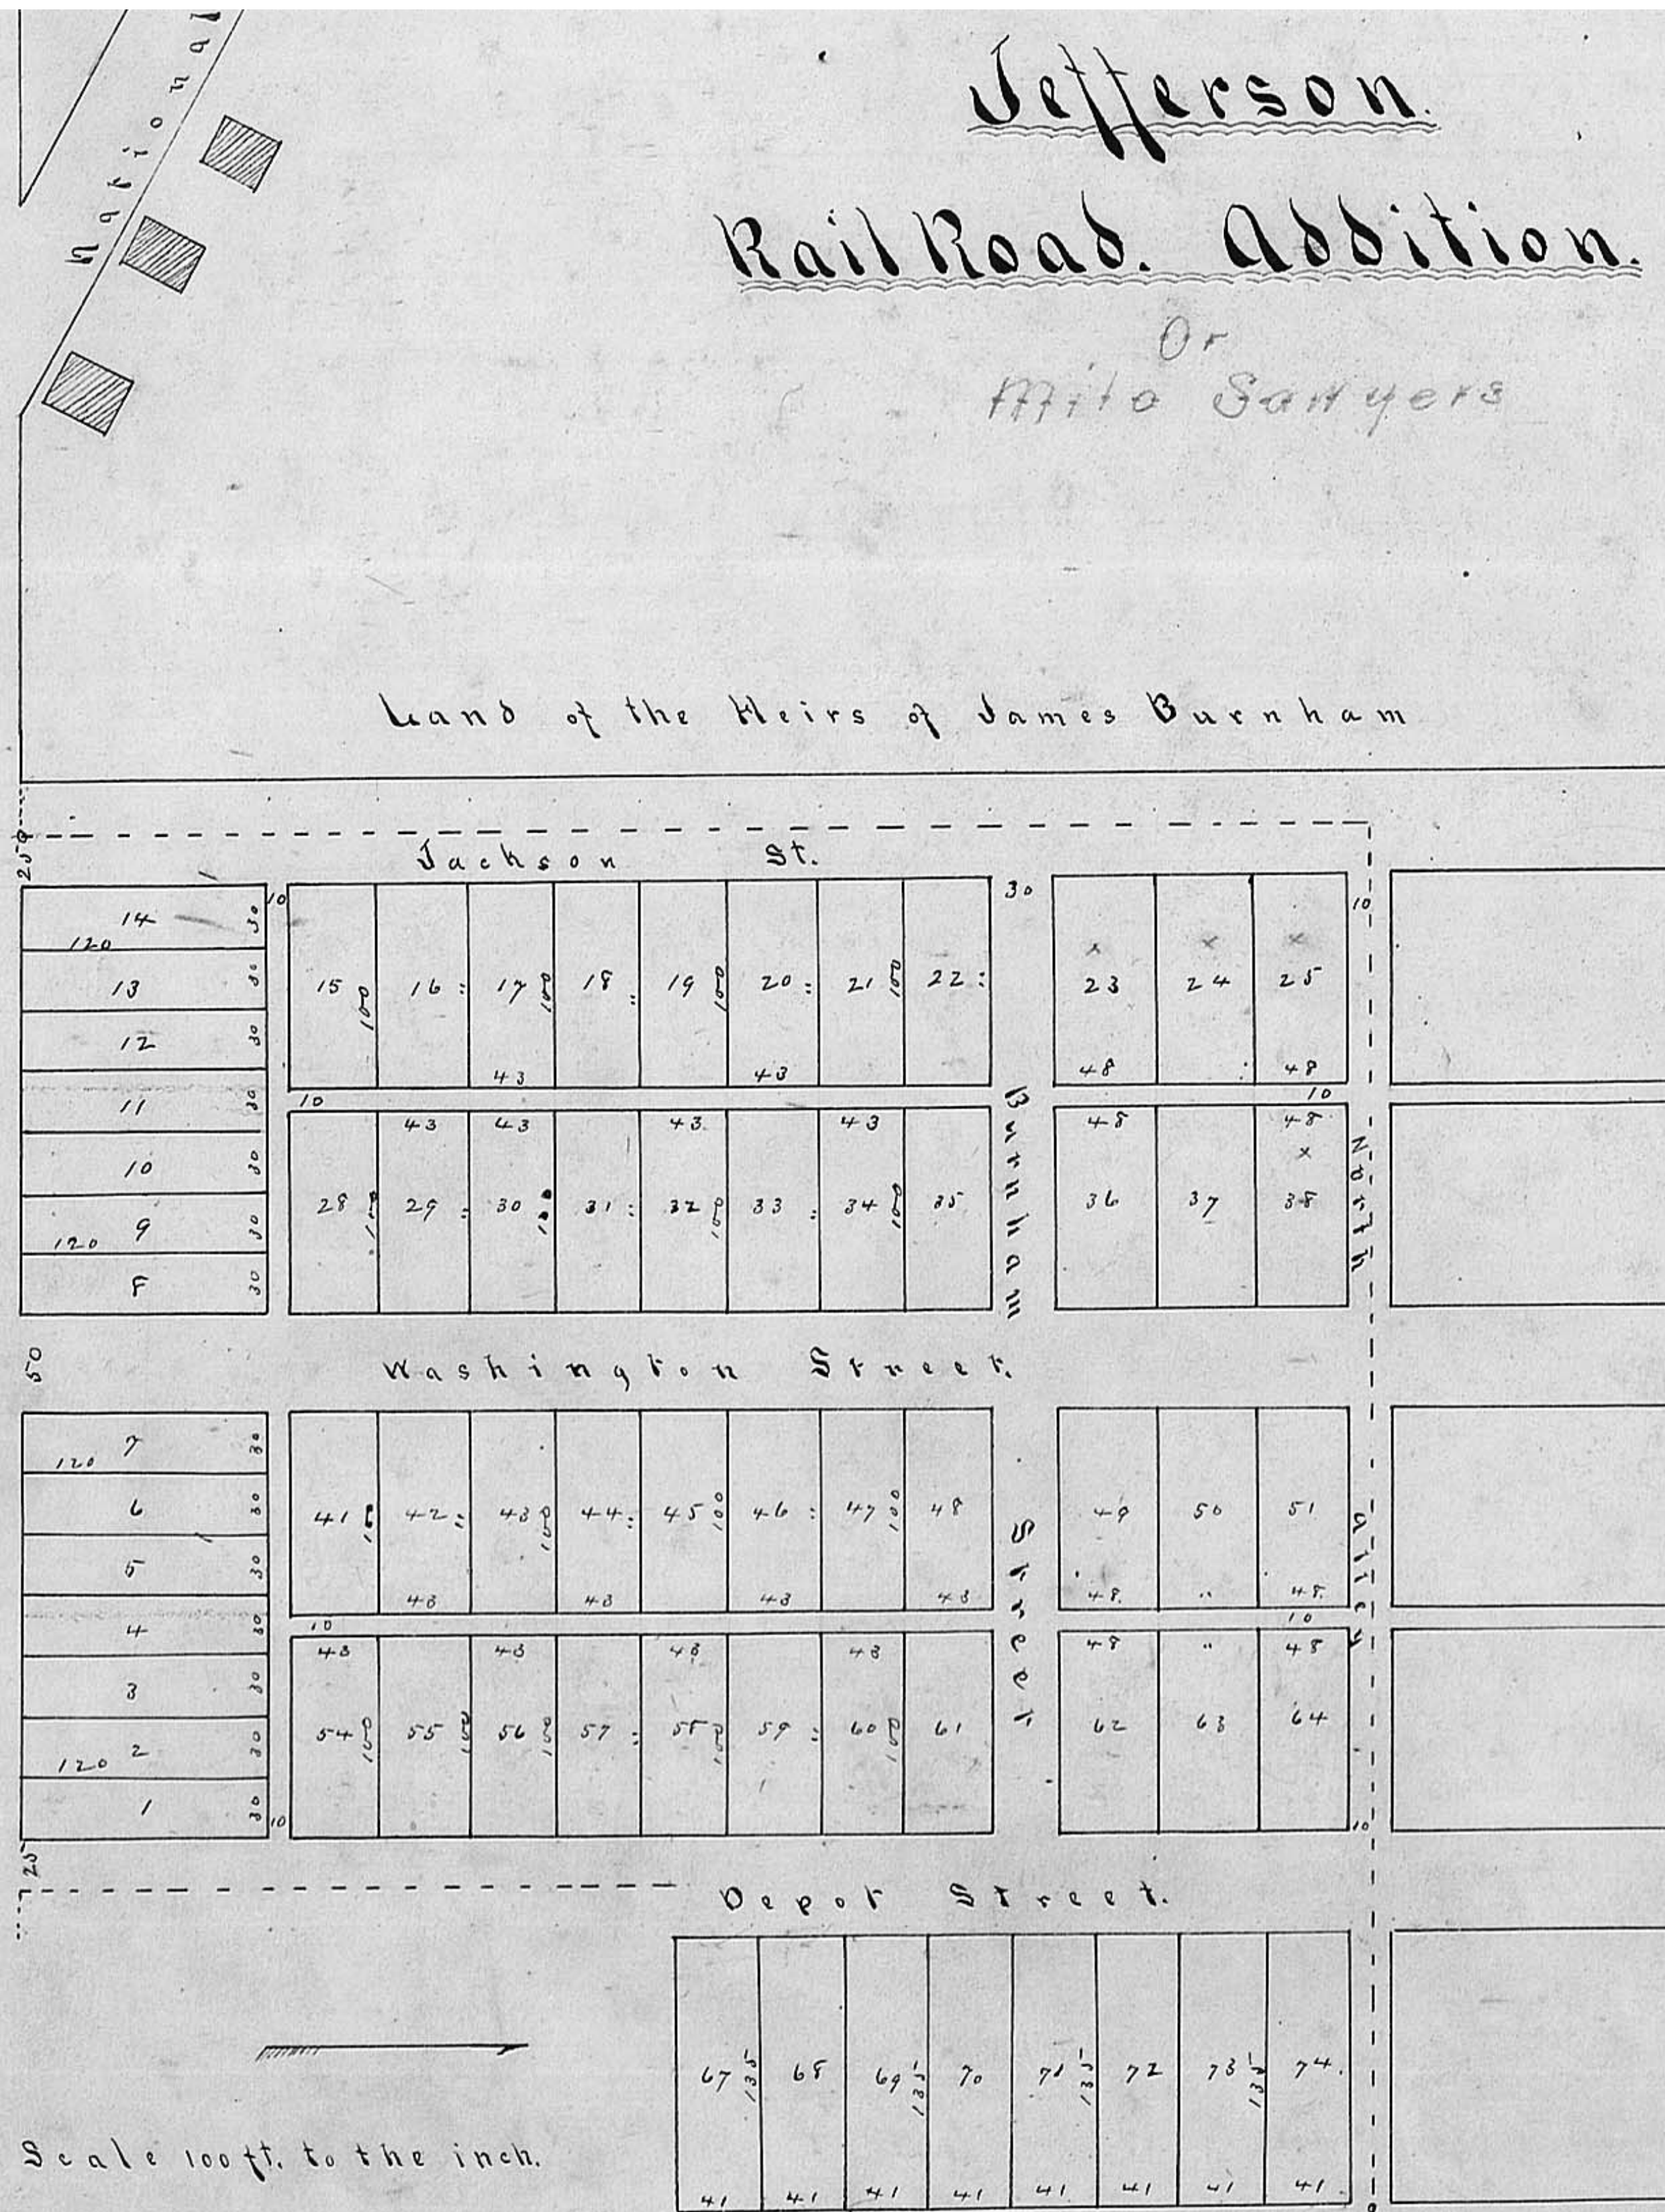

Jefferson

R.R. Addition.

Know all men: That I Milo Sawyer of the County of Hamilton and State of Ohio have caused all that certain Tract of land conveyed to me by the Administrator of James Burnham deceased of Madison County, Ohio by deed dated June 27-1860 duly recorded to be subdivided into town Lots under the name and title of Rail Road Addition to the town of West Jefferson in said Madison County: represented by the foregoing plat which I hereby adopt and submit the same for Record in the proper Office: dedicating to public use the streets and alley therein set forth and described and acknowledge the same as my act and deed for the uses and purposes therein designated.

In witness whereof I have hereunto set my name and affixed my Seal this 2nd day of July 1860.

Milo Sawyer

Witnessed By
James W. Oliver }
S. Chittenden }

State of Ohio, Franklin County S.D.

Before me the subscriber a Notary Public in and for said County personally came Milo Sawyer whose name is subscribed to the following plat of the Rail Road Addition to the Town of West Jefferson and acknowledged the signing and sealing of the same to be his voluntary act and deed for the uses and purposes therein mentioned,

In Testimony whereof I have hereunto signed my name and affixed my Notarial Seal this 2nd day of July A.D. 1860.

S. Chittenden N. Pub. Franklin Co. Oh.

Received for Record July 5, 1860 and Recorded July 10-1860

Original Record Plat Book Vol 1 Page 14 + 15.

George Bowen Recorder