


(For Continuation of Plat see Pages 155-156)

OPOSSUM RUN SUBDIV

CONTAINING 13.728 AC. IN VIRGINIA MILITARY SURVEY N°5766 OF WHICH 1.38 ACRES ARE IN PLEASANT TWP FRANKLIN CO. & 12.348 AC. ARE IN FAIRFIELD TWP MADISON CO. STATE OF OHIO.

DEVELOPER - R. HOBERT STROUP HARRISBURG, OHIO
SURVEYOR - FRANKLIN D. STULTS N° 4873, OHIO

AREA DEDICATED FOR PUBLIC USE 1.269 AC.

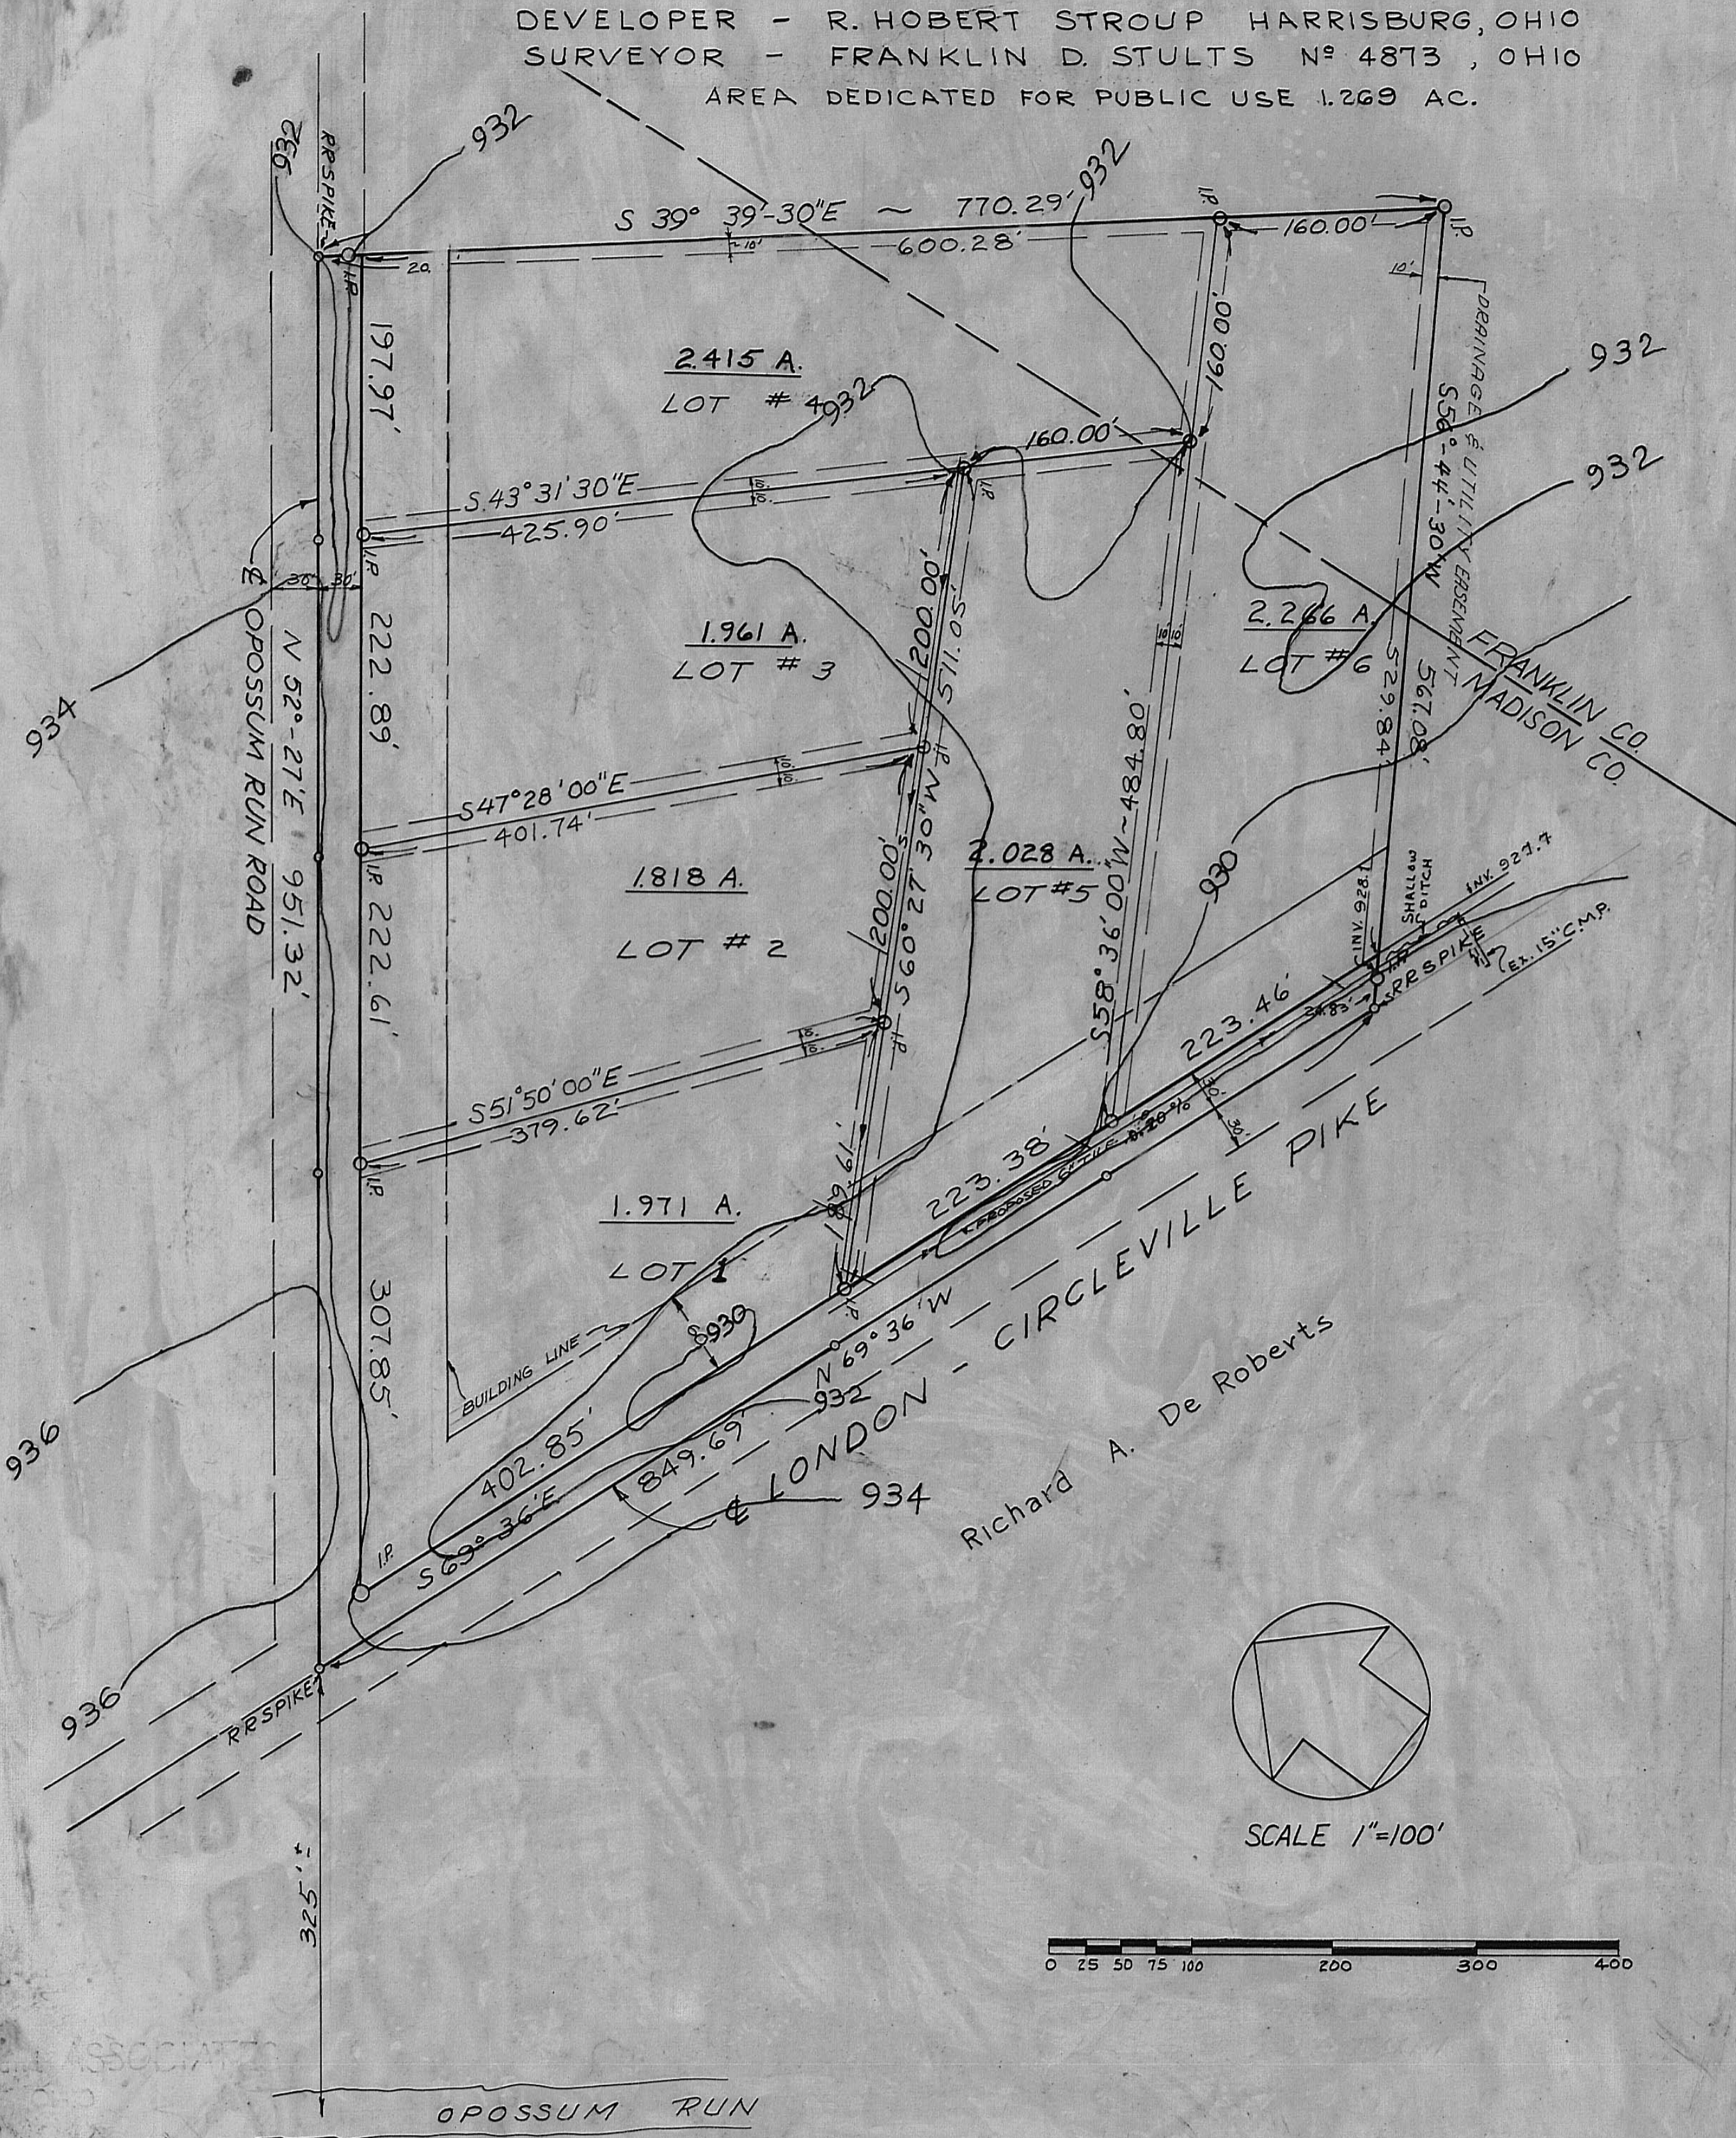


MILTON E. KARN

Howard & Betty Karn

No. 69744 Fee \$14.08
Transferred: August 10, 1970
Received: August 10, 1970 at 10:59 a.m.
Recorded: August 10, 1970

William J. McLucie
Recorder, Madison County, Ohio

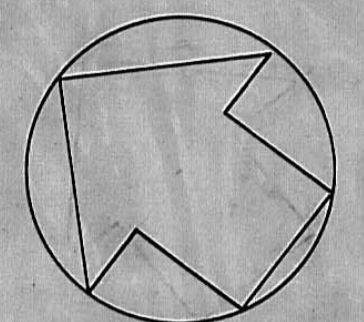

SCALE 1"=100'



Approved this 6th day of Aug, 1970

Philip E. Bacon
Madison County Zoning Inspector