

NO. 95544

FEE: \$2.38

SHERRY ESTATES

PLAT OF SURVEY FOR CLYDE ROSS CANAAN TWP. MADISON Co. O. V.M.S. #1187


TRANSFERRED: DEC. 18, 1978

RECEIVED: DEC. 18, 1978

AT: 11:22 AM.

RECORDED: DEC. 18, 1978

William J. McGuire
Recorder, Madison County, Ohio

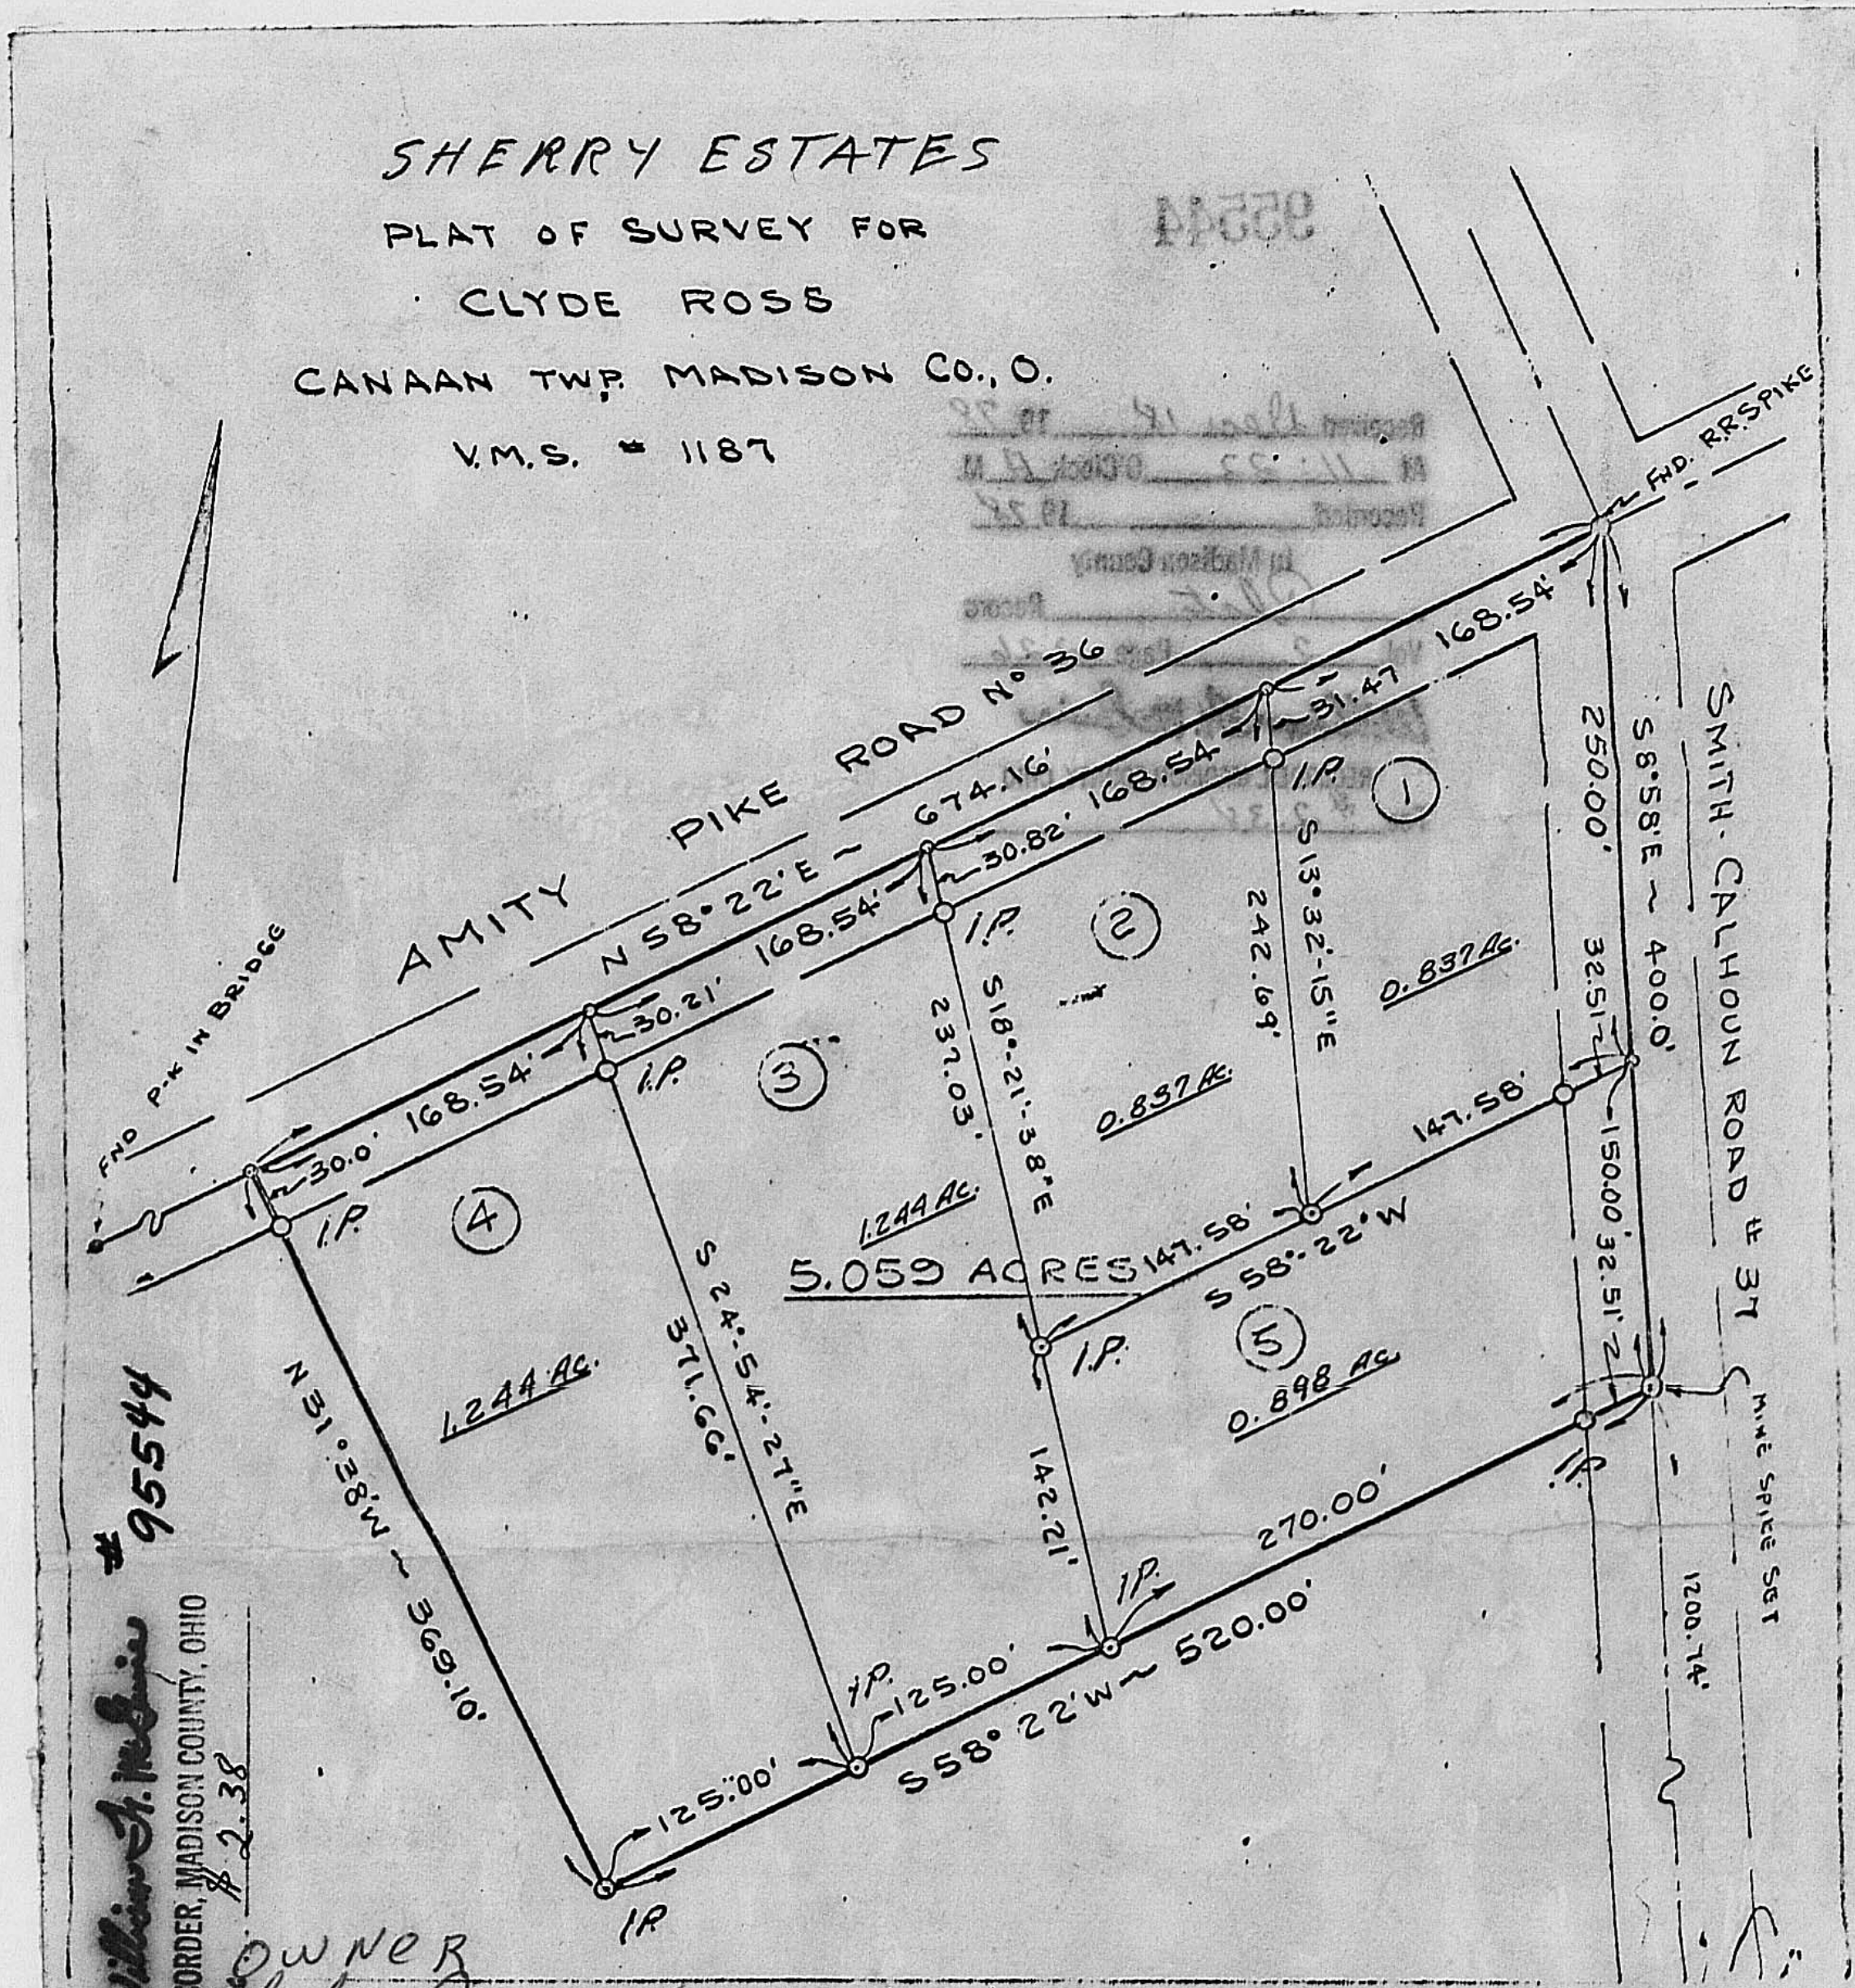

William J. McGuire
95544
RECORDER, MADISON COUNTY, OHIO
FEE \$ 2.38

OWNER
Clyde Ross

1978 in Madison County
At 11:22 o'clock, A.M., Dec. 18, 1978, Vol. 2, Page 224
Recorded Dec. 18, 1978

Franklin D. Stults - Ohio Surveyor No. 4873
Tom E. Thompson
Madison County Engineer
Tom Alexander 12-14-78
Madison County Board of Health
Dean Marshall
Chairman, Madison County
Regional Planning Commission

WITNESSES:
Clyde Ross
Edgar W. Dixon
Shirley Ball

Signed before me 12-18-78.

DATE 12-18-1978
RAYMOND M. WEINER, Auditor
MADISON COUNTY, OHIO

Robert C. Down Zoning
John L. Sanford
Robert Edwards
James S. Herbert
Madison County Commissioners
Raymond M. Weiner
Madison Co. Auditor

DEC 18 1978
Date: November 14, 1978

Rebecca J. McCoy
Notary Public

REBECCA J. MCCOY
NOTARY PUBLIC MADISON COUNTY
MY COMMISSION EXPIRES APRIL 1, 1981
State of Ohio