


Transferred: July 15, 1970
 Received: July 15, 1970
 AT: 3:19 p.m.
 Recorded: July 16, 1970

William F. McGuire
 Recorder, Madison County, Ohio

TRANSFERRED
 Date JUL 15 1970
 FORREST R. HANSON, Auditor
 MADISON COUNTY, OHIO
 This conveyance has been examined and the Grantor has complied with Section 319.22 of the Revised Code
 RECEIVED
 EXEMPT
 FORREST R. HANSON, County Auditor

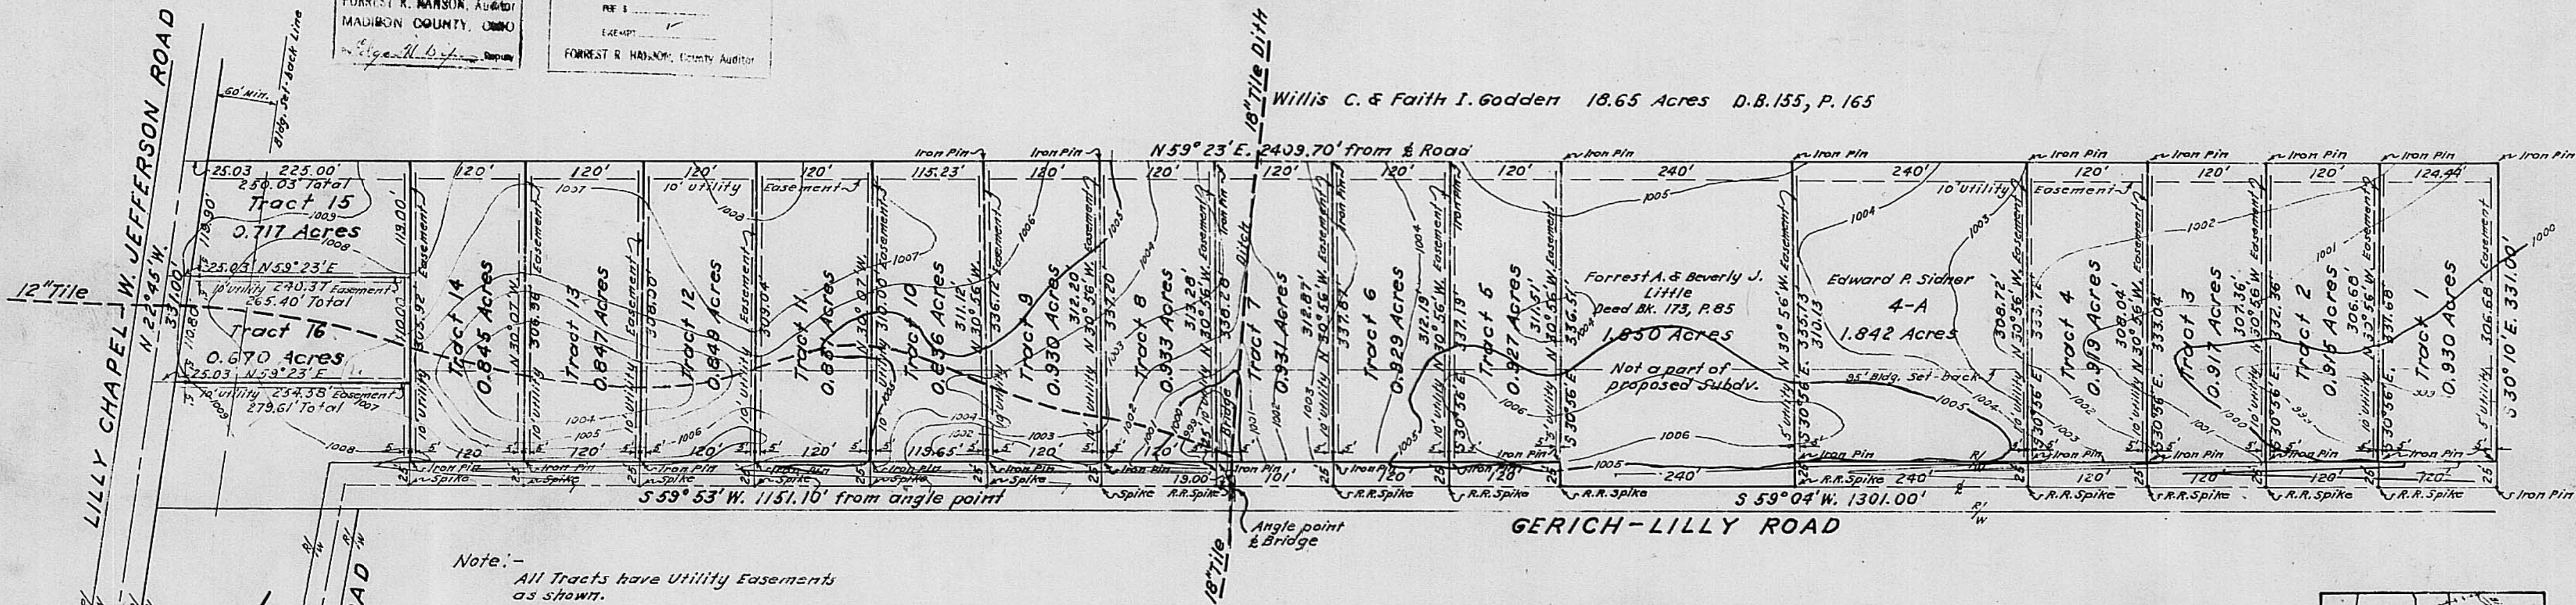

Sidner's No. 1 Addition — 15.768 Acres
 V.M.S. 7055, Fairfield Township, Madison County, Ohio
 July, 1970, for Edward P. Sidner

69596

STATE OF OHIO
 COUNTY OF MADISON

BEFORE ME A NOTARY PUBLIC IN AND FOR SAID COUNTY PERSONALLY CAME EDWARD P. SIDNER, WHO ACKNOWLEDGED THE SIGNING OF THE FOREGOING INSTRUMENT, TO BE THEIR VOLUNTARY ACT AND DEED FOR THE USES AND PURPOSES THEREIN EXPRESSED.


IN WITNESS WHEREOF, I HAVE HEREUNTO SET MY HAND AFFIXED MY OFFICIAL SEAL THIS 15th DAY OF July 1970

APPROVED THIS 8th DAY OF July 1970. *MR Paul*
 MADISON COUNTY ENGINEER
 APPROVED THIS 13th DAY OF July 1970 *Wm Ross*
 MADISON COUNTY BOARD OF HEALTH

APPROVED AND ACCEPTED THIS 13th DAY OF July 1970 AND THE ROADS, BOULEVARDS, ETC. HEREIN DEDICATED TO PUBLIC USE ARE HEREBY ACCEPTED AS SUCH FOR THE COUNTY OF MADISON, STATE OF OHIO

MADISON COUNTY COMMISSIONERS *John S. ...*
 TRANSFERRED THIS ___ DAY OF ___ 1970 MADISON COUNTY AUDITOR

FILED FOR RECORD THIS 15th DAY OF July 1970, AT 3:19 P.M.
 RECORDED THIS 16th DAY OF July 1970, IN PLAT BOOK 2 PAGE NO. 151
 William F. McGuire
 MADISON COUNTY RECORDER
 Hortense J. Jones
 DEPUTY RECORDER
 APPROVED THIS 8th DAY OF July 1970 *Paul E. Baur*
 MADISON COUNTY ZONING INSPECTOR
 APPROVED THIS 14 DAY OF July 1970 *Keith K. ...*
 CHAIRMAN OF PLANNING COMMISSION

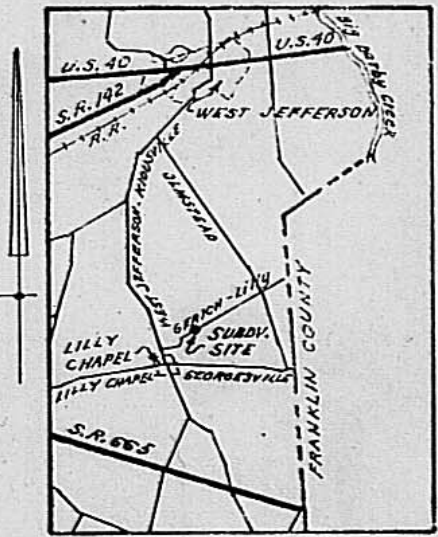

Vicinity Sketch
 Scale: 1" = 4 MI.

Scale: 1" = 100'
 ORIGINAL SCALE
 COUNTY RECORDER'S PRINT
 REDUCED IN SCALE