


South Solon.  
Samuel Smith's Addition.

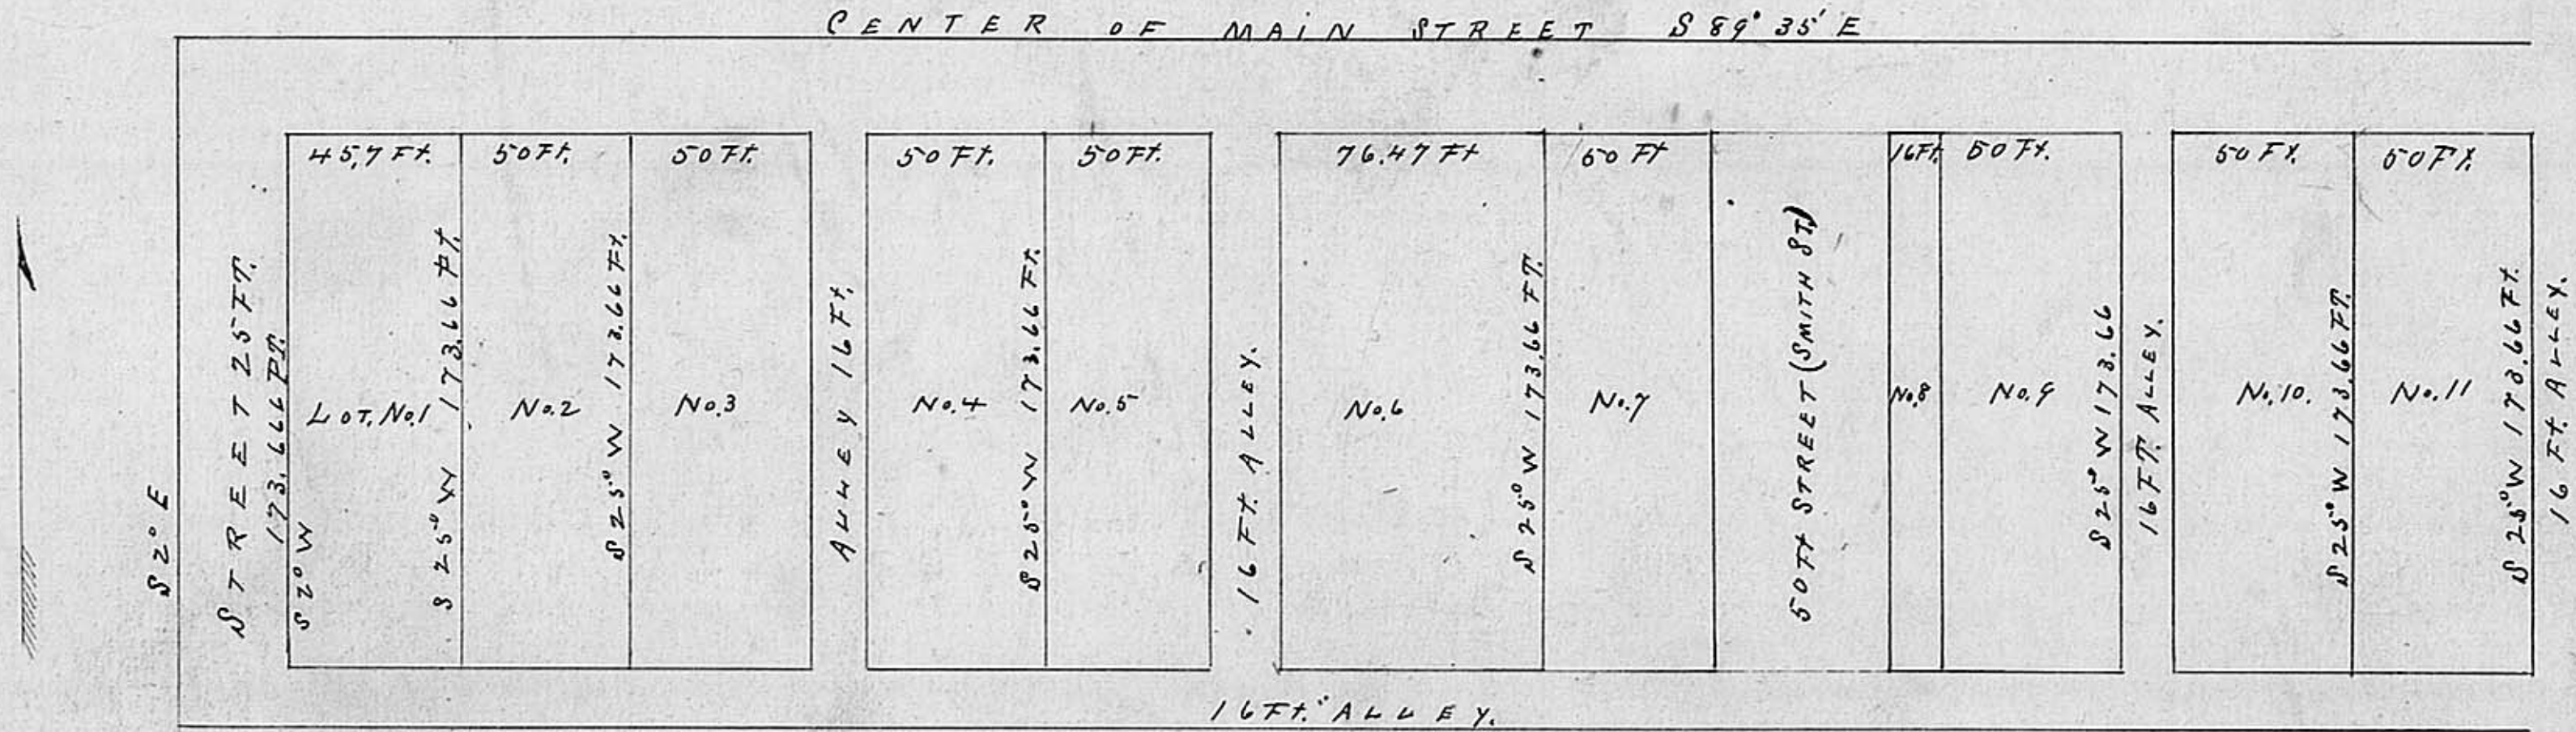

South Solon,

Samuel Smith's addition.

Know all men by these presents that I, Samuel Smith of the County of Madison and State of Ohio do this day dedicate to the use of the Public all the land, for streets and alleys in the above plat described,

J. M. Luison  
A. Simmerman

Samuel Smith, *(Signature)*  
Artemesia Smith.

The State of Ohio, Madison County, S.S.

Personally came Samuel Smith before me A. Simmerman one of the Magistrates in and for said County and acknowledged the signing and sealing thereof to be his voluntary act and deed for the uses and purposes therein mentioned, this 11 day of November 1882

A. Simmerman Mayor, *(Signature)*

South Solon Ohio Jan 7<sup>th</sup> 1883.

Resolved that we the Council of the Incorporated Village of South Solon do hereby accept Platt of Smith's addition to South Solon and all dedications of streets and alleys therein described

A. Simmerman Mayor,  
J. M. Luison Clerk.

J. A. Simmerman.  
William S. Gaskill.  
George Kennedy.  
J. J. Hutson. } Council,

Received Feby 4 1884 at 3 o'clock, P.M. Recorded Feby 4 - 1884. S. P. Trumper Recorder.