

SPLIT OF 1.9028 ACRE TRACT

SULLIVAN'S 2ND ADDITION

VMS-8846 CITY OF LONDON - MADISON COUNTY OHIO

NO. 84697 - FEE: \$2.38

RECEIVED - SEPT. 18, 1975 AT: 2:06 P.M.

RECORDED - SEPT. 18, 1975

TRANSFERRED - SEPT. 18, 1975

William J. Robison
Recorder, Madison County, Ohio


SPLIT OF 1.9028 ACRE TRACT
SULLIVAN'S 2ND ADDITION
SITUATED IN VIRGINIA MILITARY SURVEY 8846, CITY OF LONDON,
COUNTY OF MADISON, STATE OF OHIO.

SCALE 1"=50' DATE 3-25-75 PLAT BOOK _____ PAGE _____ DEED BOOK _____ PAGE _____ LOT NO. _____

* RESIDUE OF 2.192 ACRE TRACT
CONVEYED TO EDITH M. ALLISON
IN D.V. 144, P. 36 AND
D.V. 148, P. 465.

TRANSFERRED
Date SEP 18 1975
RAYMOND M. WEIMER, Auditor
MADISON COUNTY, OHIO
By *Raymond M. Weimer* Deputy

This Conveyance has been examined and the
Grantor has complied with Section 319.202
of the Revised Code.
FEE \$ _____
EXEMPT
RAYMOND M. WEIMER, County Auditor

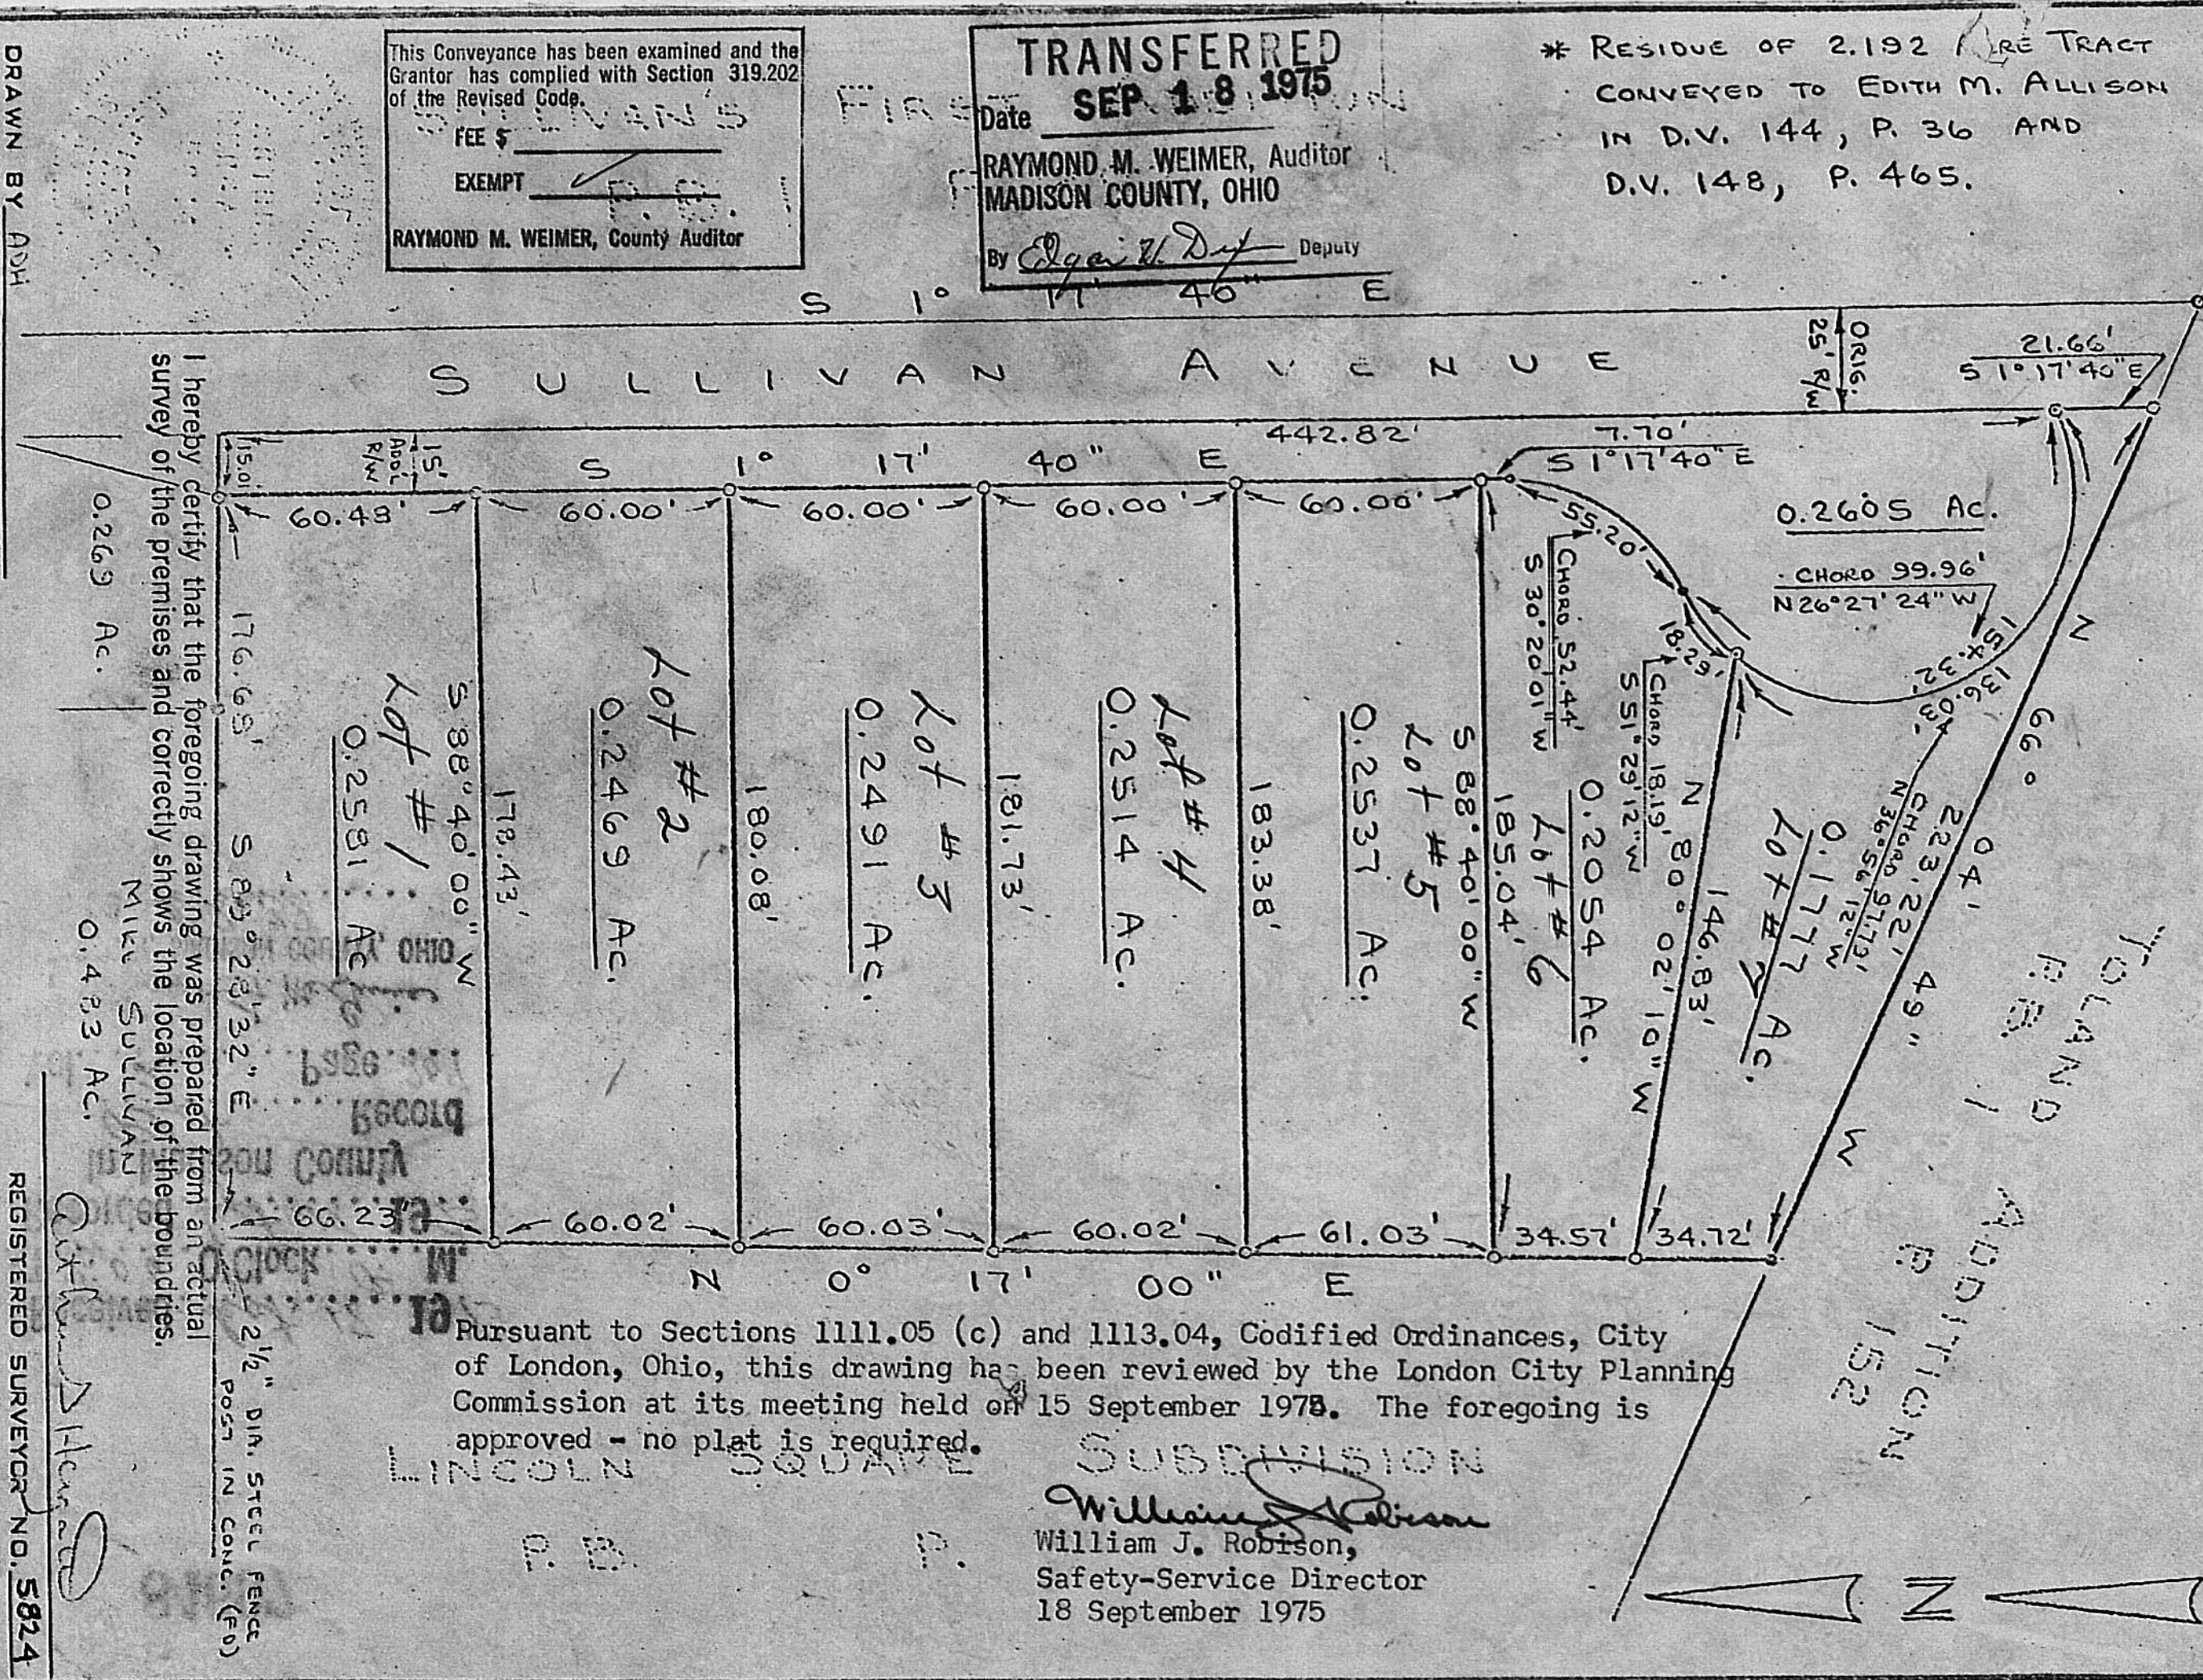

Pursuant to Sections 1111.05 (c) and 1113.04, Codified Ordinances, City
of London, Ohio, this drawing has been reviewed by the London City Planning
Commission at its meeting held on 15 September 1975. The foregoing is
approved - no plat is required.

William J. Robison
William J. Robison,
Safety-Service Director
18 September 1975

I hereby certify that the foregoing drawing was prepared from an actual
survey of the premises and correctly shows the location of the boundaries.

DRAWN BY ADH

REGISTERED SURVEYOR NO. 5824

HERGATT & ASSOCIATES
Civil Engineers and Land Surveyors
6792 Chandler Drive - Westerville, Ohio 43081