


London.
J. Swetland's Addition.

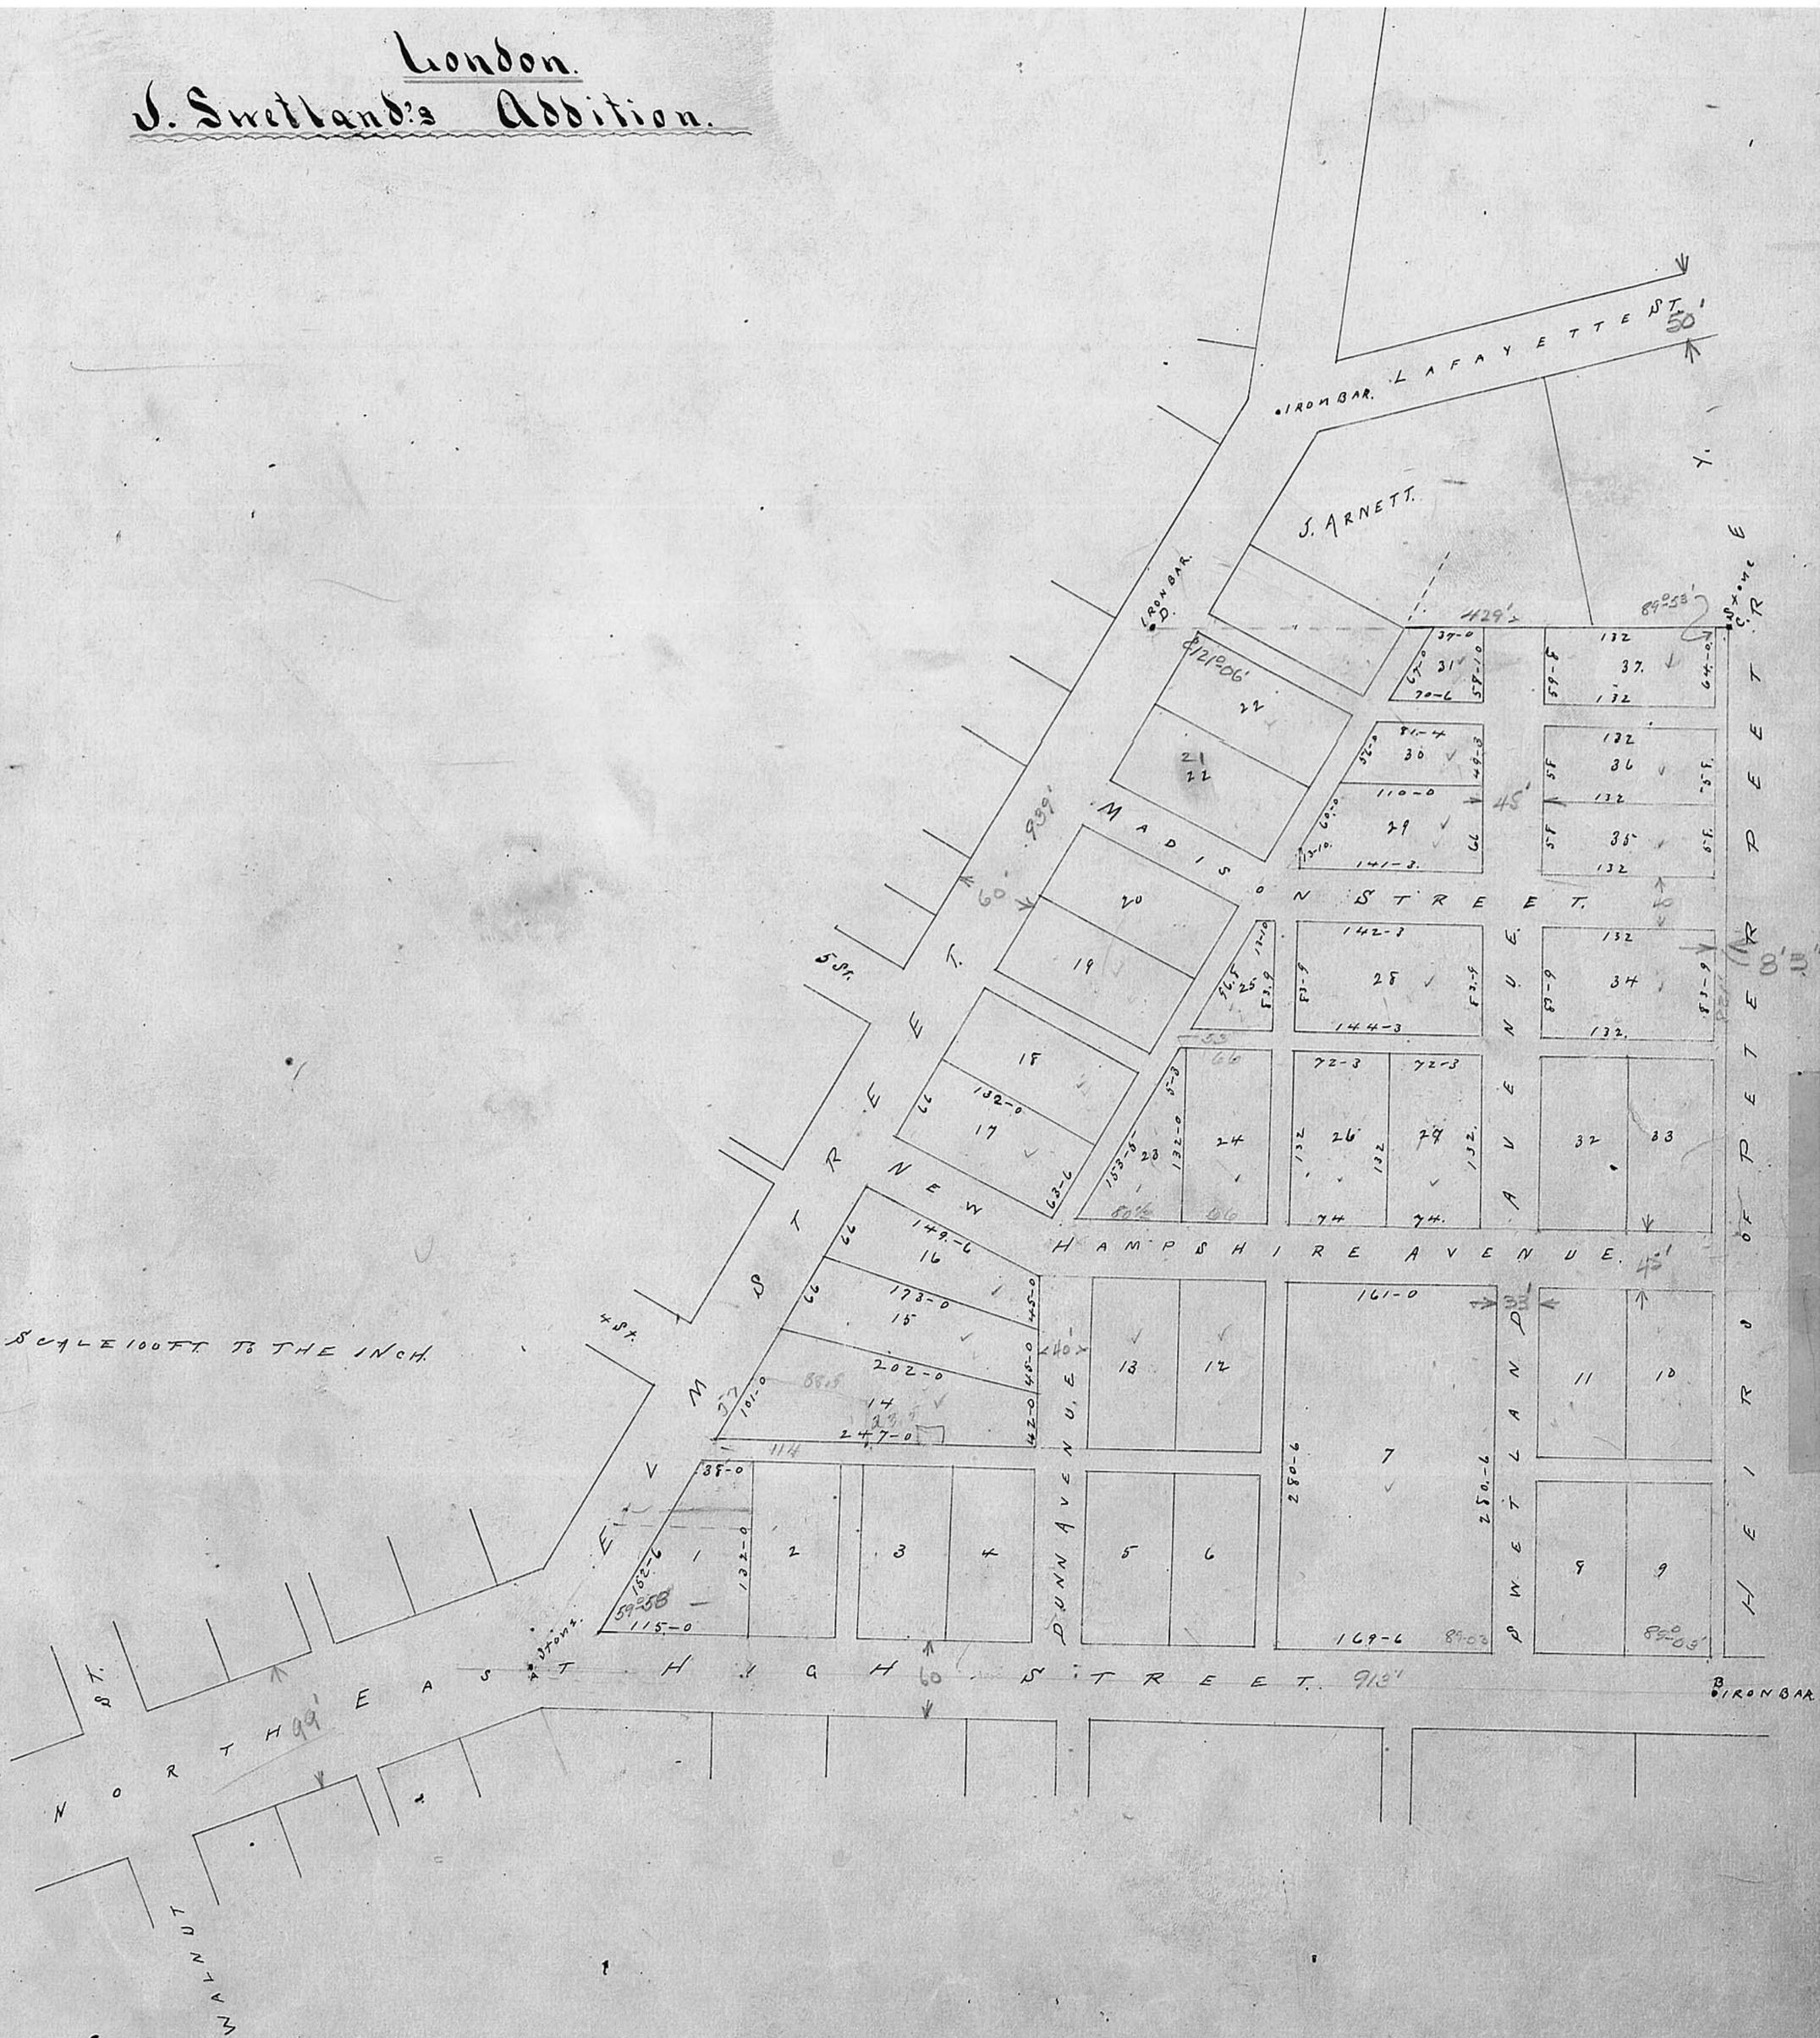

SCALE 100 FT. TO THE INCH.

H E I R O F P E T E R S T R E E T

IRON BAR

J. ARNETT.

IRON BAR.

LAFAYETTE ST.

IRON BAR

MADISON ST.

HAMPSHIRE AVENUE.

DUNN AVENUE.

HIGH STREET.

DUNN AVENUE

HIGH STREET

NORTH

WEST

SOUTH

EAST

London

J. Sweetland's Addition

Explanations. In rectifying the Sweetland addition to London let it be remembered that it is forededicated upon two stones one each at A & C and two Iron Bars one each at B & D. Further from A to B is 913 ft. B to C 821 ft C to D 429 ft & D to A 939 ft. Also A to C 1217.2 ft. B to D 925.6 ft. and that the angle B.A.D $59^{\circ}58'$; A.B.C $89^{\circ}3'$; B.C.D $89^{\circ}53'$ & C.D.A $121^{\circ}6'$; that Lots No 2, 3, 4, 5, 6, 7, 8, 9, 10, 11, 12, 13, 18, 19, 20, 21, 22, 24, 32 & 33, are each 66 by 132 ft. Lots 1, 7, 14, 15, 16, 17, 23, 25, 26, 27, 28, 29, 30, 31, 34, 35, 36, & 37, are irregular and have the length of their lines written upon them. Thus N line Lot No. 1-38-8 meaning 38 ft 8 in. so with the rest and are given below.

Lot	Line	Lot	Line	Lot	Line	Lot	Line	Lot	Line	Lot	Line
1	S 115.0	15	S 202.0	23	S 80.6	27	S 74.0	30	S 110.0	35	S 132.0
	E 132.0		E 45.0		E 132.0		E 132.0		E 43.0		E 58.0
	N 38.8		N 173.0		N 5.3		N 72.3		N 81.0		N 132.0
	W 152.6		W 66.0		W 153.5		W 132.0		W 56.0		W 58.0
7	S 169.6	16	S 173.0	25	S 62.0	28	S 144.3	31	S 70.6	36	S 132.0
	E 280.6		E 45.0		E 83.9		E 83.9		E 58.0		E 58.0
	N 161.0		N 149.6		N 13.10		N 142.3		N 37.0		N 132.0
	W 280.6		W 66.0		W 96.8		W 83.9		W 67.0		W 58.0
14	S 247.0	17	S 132.0	26	S 74.0	29	S 141.3	34	S 132.0	37	S 132.0
	E 42.0		E 63.3		E 132.0		E 66.0		E 83.9		E 64.0
	N 202.0		N 132.0		N 72.3		N 110.0		N 132.0		N 132.0
	W 101.0		W 66.0		W 132.0		W 607.3		W 83.9		W 59.8

N E High and Elm Sts from their intersection are each 60 ft wide. High S.W of intersection is 99 ft. Dun Avenue and Madison St 40 ft each. New Hampshire Avenue 45 ft. Sweetland Avenue N.W of New Hampshire is 45 ft and S.E of same is 33 ft wide. Lafayette St is 50 feet Alleys are 16 1/2 ft. except half alley next to Peter Peetay, which is 8 feet 3 in.

Know all men by these presents, that J. Sweetland the owner of the lands delineated on this plat, do hereby acknowledge the marking of the same to be my act and deed and I do hereby dedicate the streets, alleys, and avenues and public grounds and ways shown thereon to Public use forever.

In Testimony whereof I have hereunto set my hand this 16th day of March 1893.

Signed Sealed and acknowledged in Presence of:
 W.B. Jones. Louis Cosgrove. J. Sweetland.

State of Ohio Madison County S.D.
 Be it Remembered that on this the 16th day of March 1893 before me the undersigned Notary Public, within and for said County, personally came J. Sweetland who then and there acknowledged the marking and signing of this Plat, to be his voluntary deed for the uses and purposes therein mentioned.

In Testimony whereof, I have hereunto set my hand and official seal the day and year aforesaid.
 Bruce Paul Jones, Notary Public

At a meeting of the Council of the Village of London Madison County Ohio March 31st 1893 the following action was taken. J. Sweetland submitted a plat of land, and with streets and alleys, to the Council for their consideration. Motion by blair and seconded, that Council accept streets and alleys of same as shown in plat. Carried.

I hereby certify that the above is a true copy of the action of Council as recorded in the minutes thereof, March 31st 1893. Recorded Page 12. Minute Book of said Council.
 J. D. Redden of Corporation Clerk.

Received April 6th 1893 at 10 o'clock A.M.
 Recorded April 17th 1893. W. H. Johnston Recorder.
 Original Record Plat Book, Vol 1 Pages, 195 & 196.