


For "Ordinance" vacating alley in the  
 Original Town of Jefferson  
 see Deed Record Vol. 234 page 359.  
 Filed Jan. 27, 1977.  
 - William F. McKeige, Recorder  
 By: Hartman S. Jones, Deputy.

Jefferson.

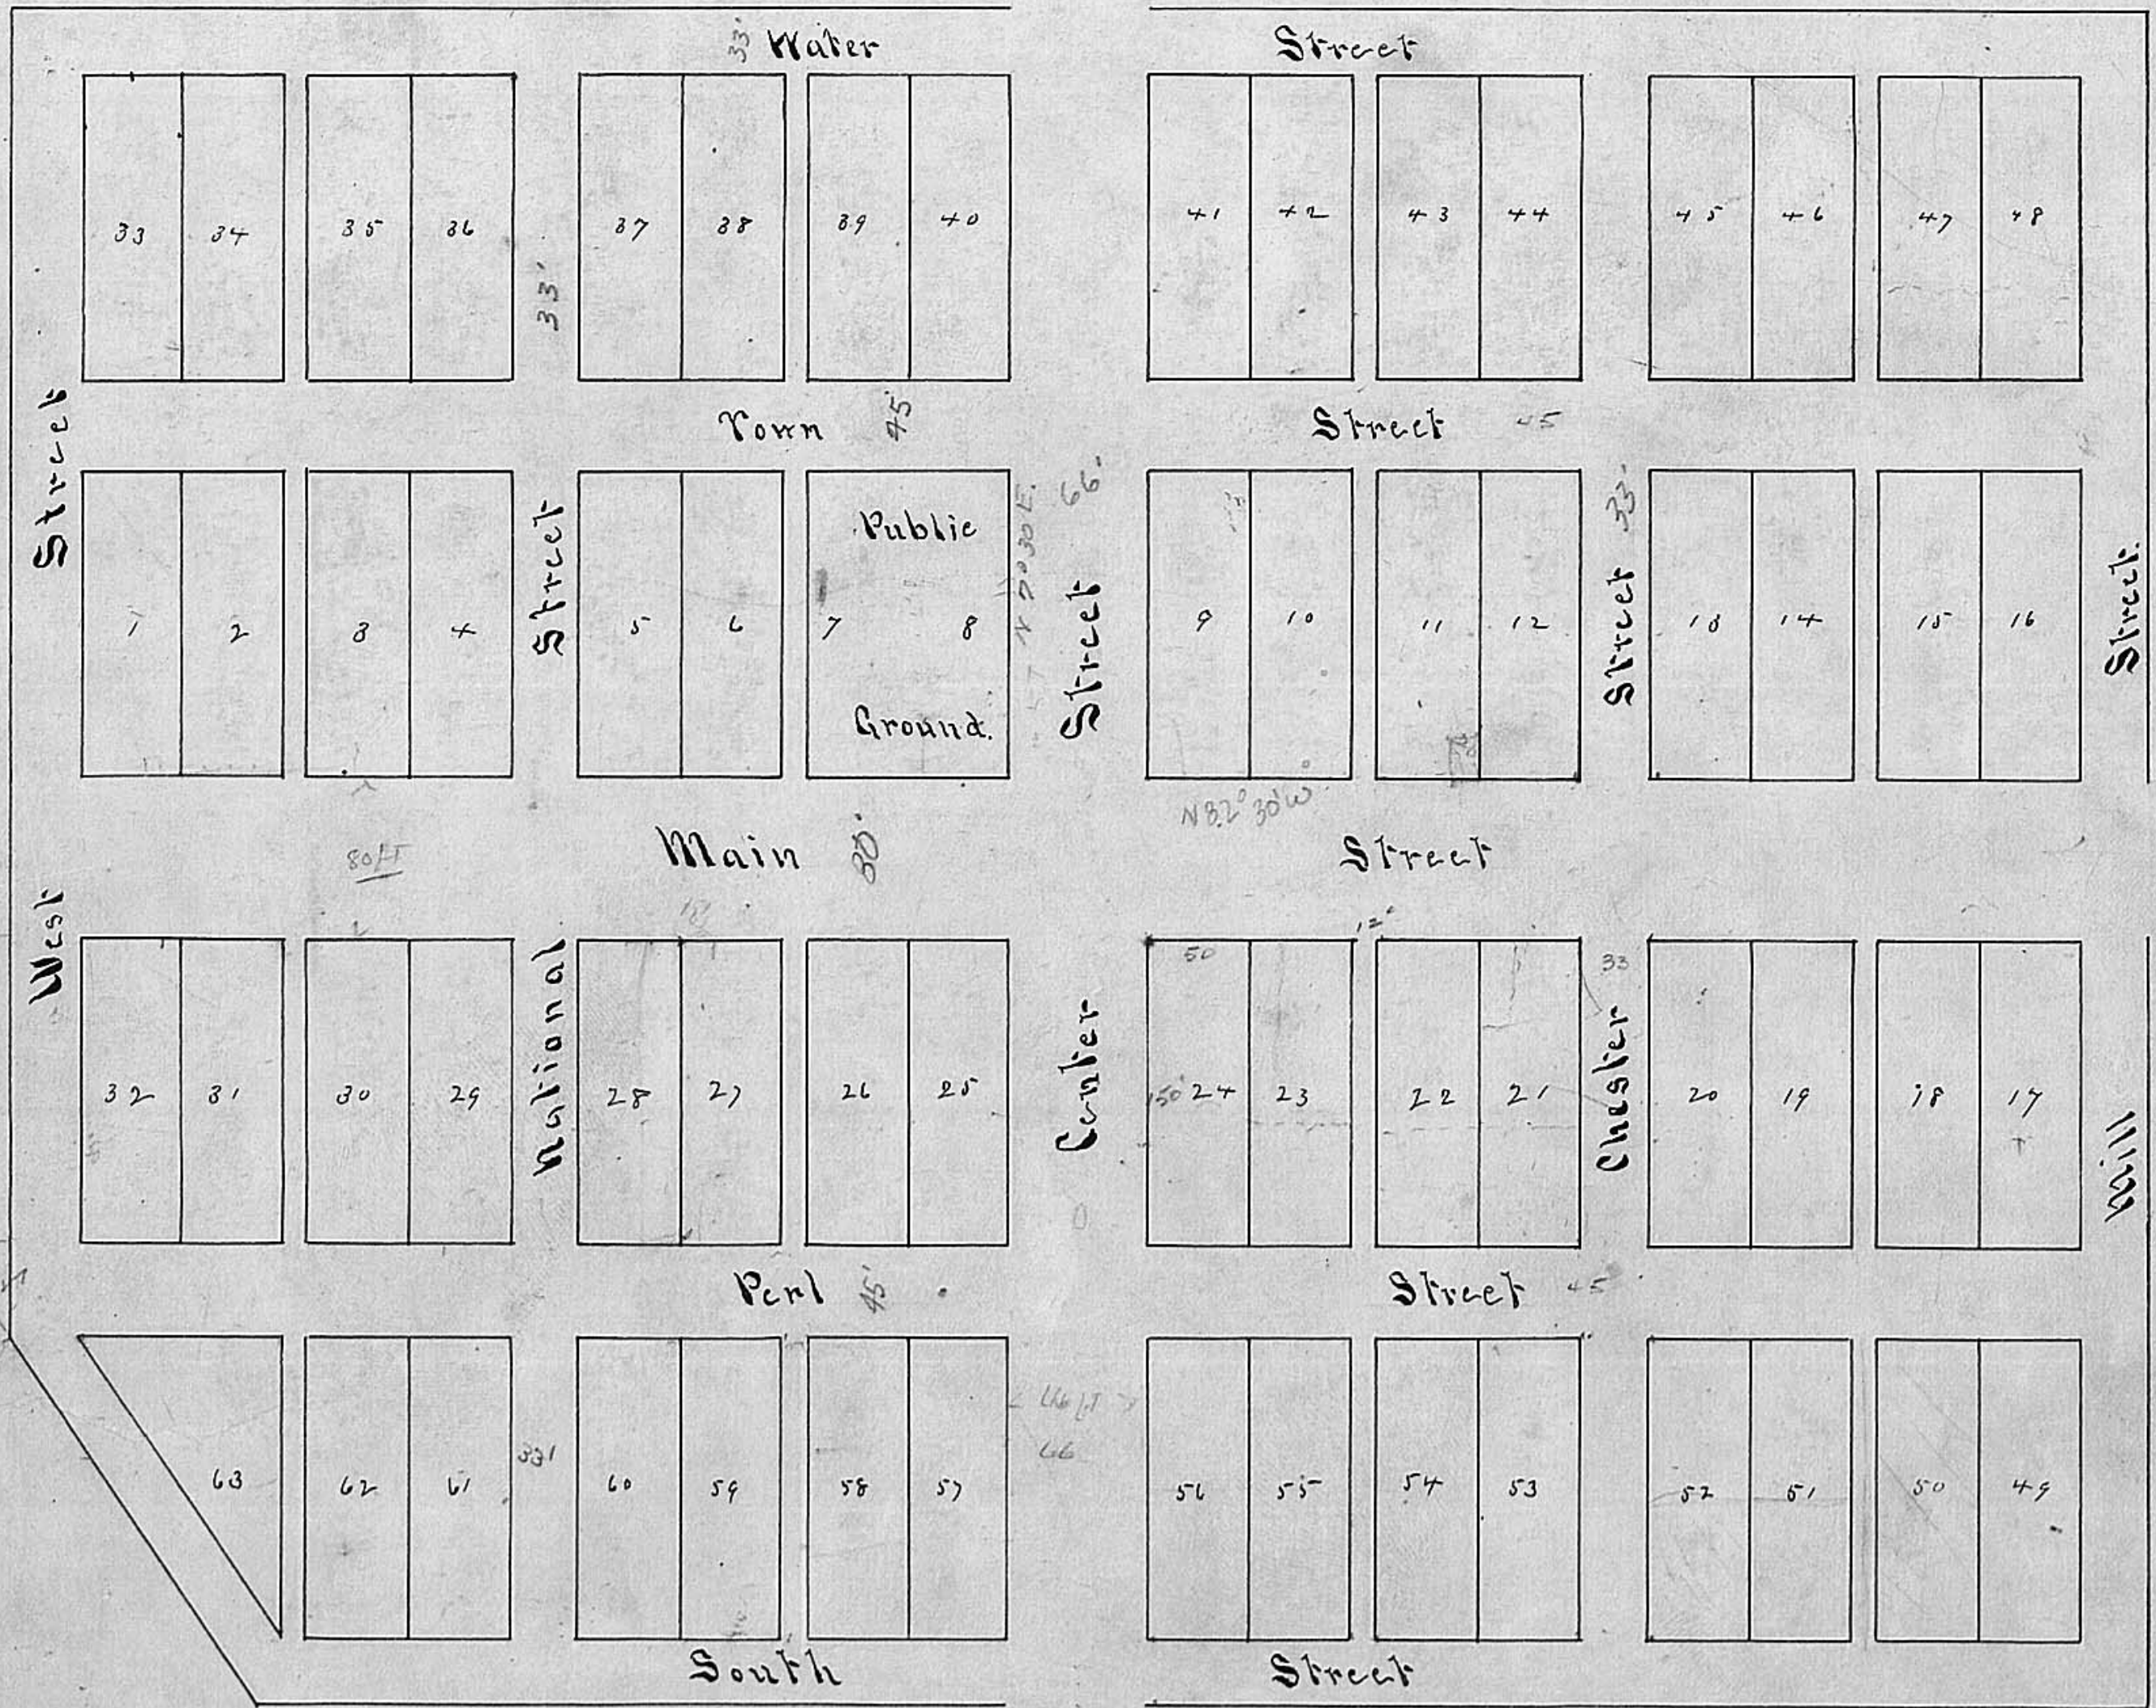

Jefferson

Description of the within Town of Jefferson.

Main Street and the Streets and alleys parallel thereto runs N 8 2 1/2 W or S 8 2 1/2 E. and center Street and the Streets and alleys parallel thereto runs N 7 1/2 E or S 7 1/2 W. Main Street is 80 feet wide. Center Street 66 feet wide. Town and Pearl Streets 45 feet wide. Chester, Walnut and Water Streets 33 feet wide and the alleys is 12 feet wide. All Streets and Alleys is for the use of the public. The lots are fifty feet in front and one hundred and fifty feet back. Lots 7 and 8 are for the use of the Public  
 Isaac Jones Proprietor.

State of Ohio, Madison County, S.D.  
 Before me P. M. Lane a Justice of the Peace in and for said County, personally came Isaac Jones the proprietor of the aforesaid Town and acknowledged the same to be his voluntary act and deed for the purposes therein mentioned

Given Under my hand and seal this 13<sup>th</sup> day of  
 Sept A D 1830

P. M. Lane, J. P. *(Signature)*