


See Affidavit concerning this Plat, see Miscellaneous Record Volume 4 Page 226. - Norman T. Jones, Recorder
By: Eric B. Jones, Deputy

WESTMOOR SUBDIVISION BLOCK "C"

VIRGINIA MILITARY SURVEY NO. 8742
CITY OF LONDON
MADISON COUNTY, OHIO
BY
G. HAROLD FLAX

43601
SUBDIVISION Feb. 20, 1959
At 9:57 o'clock A.M.
Recorded February 21, 1959
In Madison County,
Plat Record
Vol. 1 Page 422
Norman T. Jones
Recorder
Dec. 22 '59

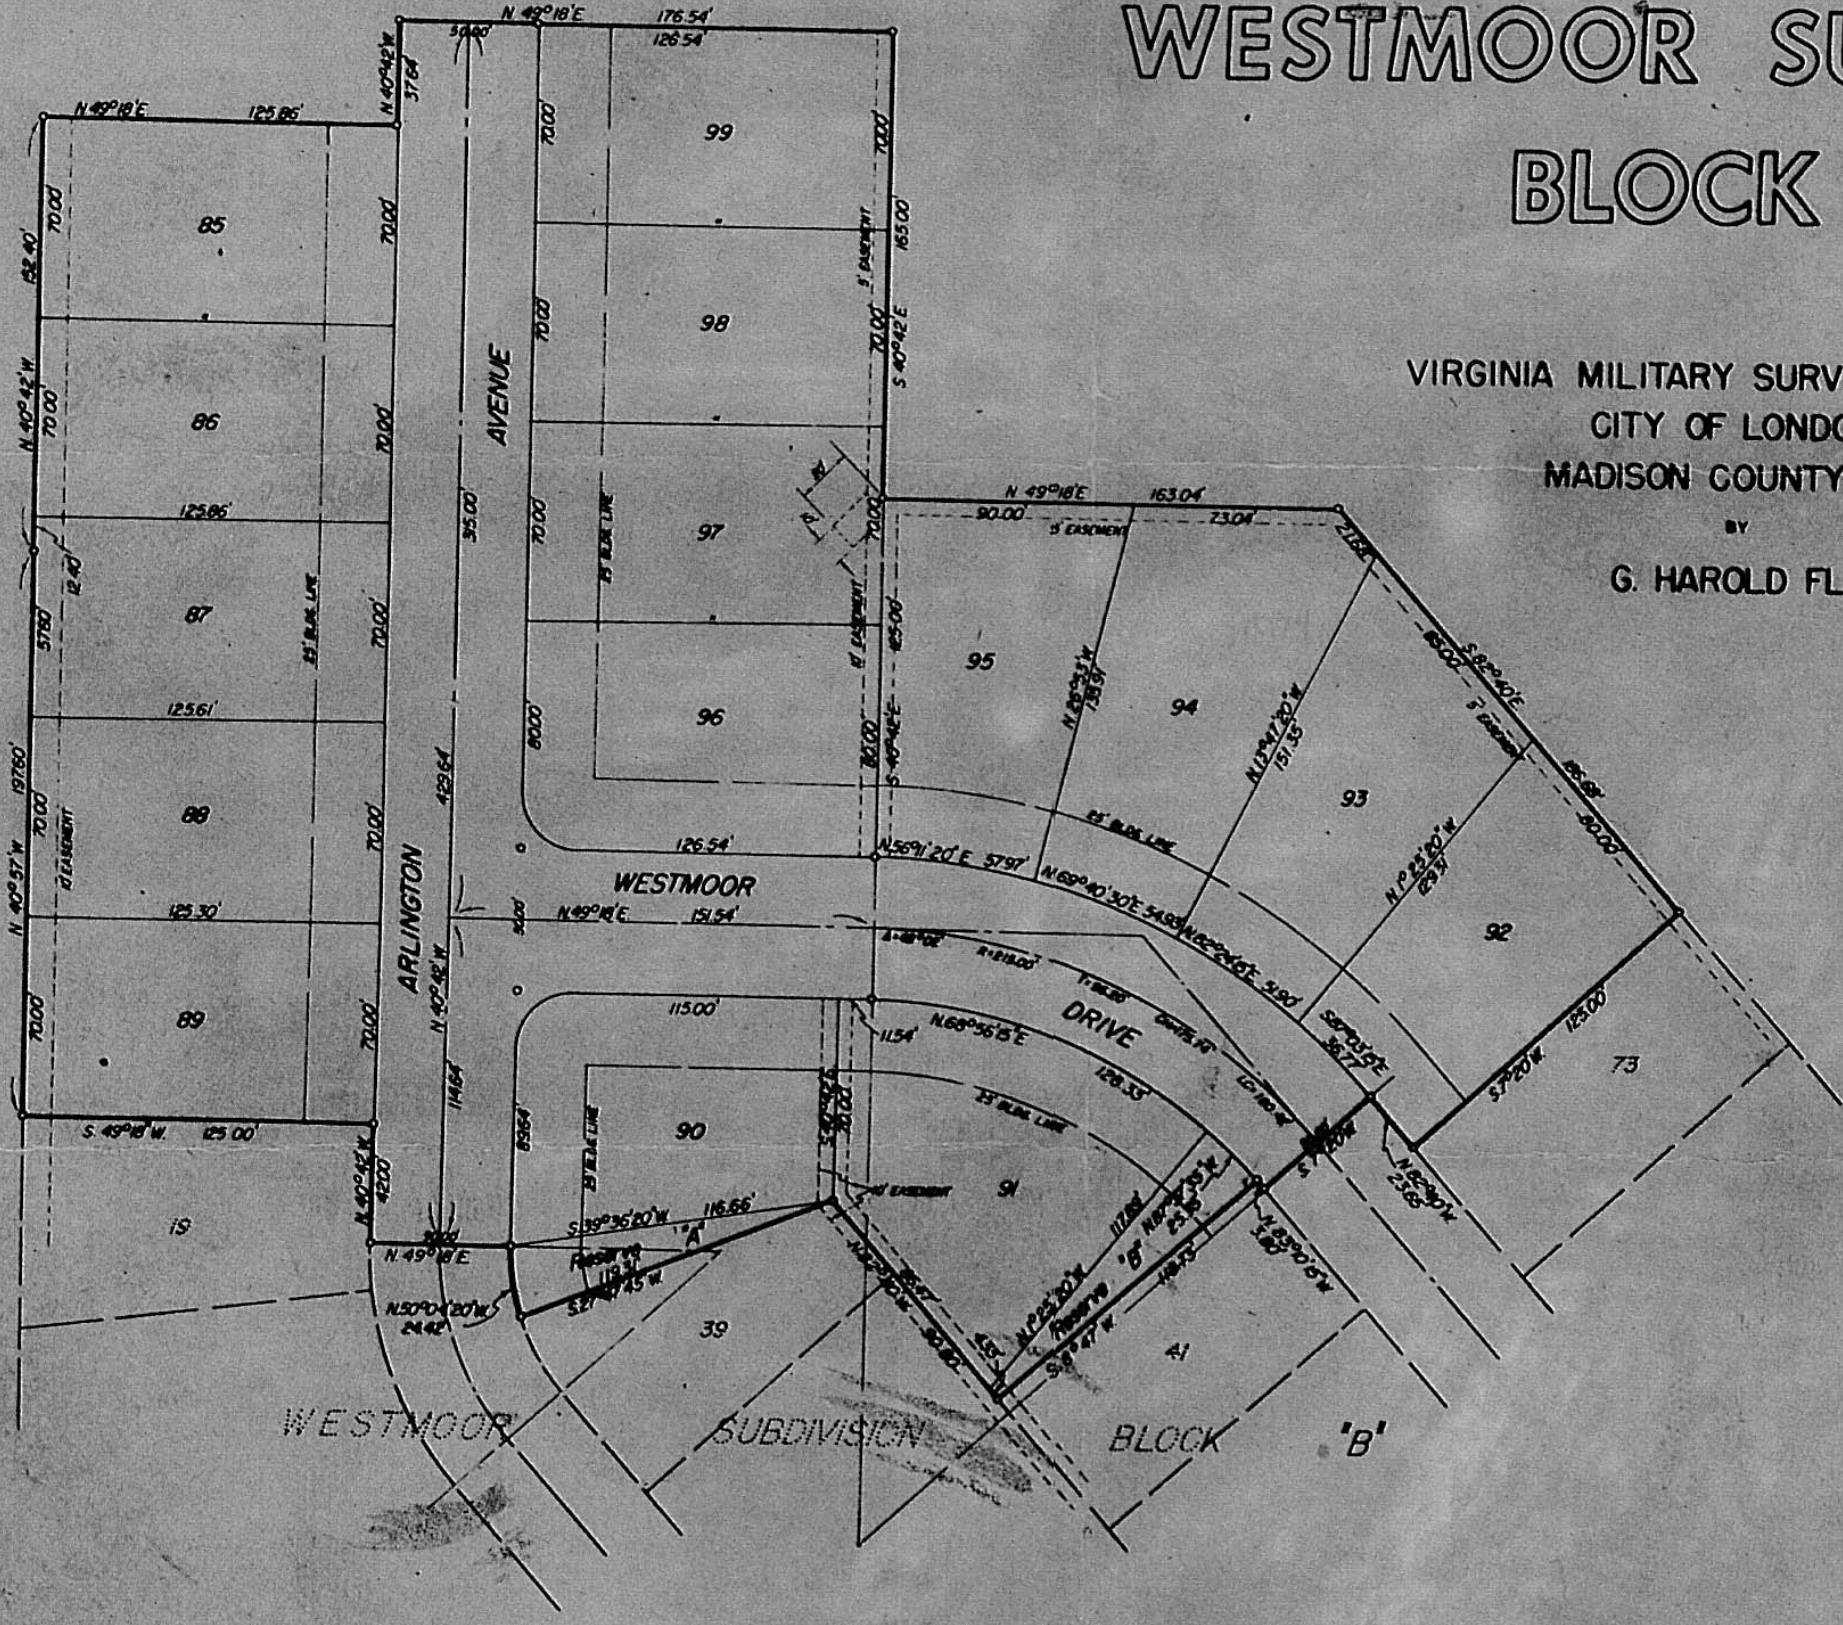

TRANSFERRED
Date 2-20-59
By Clady M. Griffith Deputy
Auditor
MADISON COUNTY, OHIO

We the undersigned, G. Harold and Evelyn D. Flax, do hereby certify that the attached plat of lots numbered 85 through 99 correctly represents our Westmoor Subdivision, Block "C", situated in the City of London, County of Madison, State of Ohio, being a part of Virginia Military Survey No. 8742 and being 4.111 Acres out of an 82653 acre tract conveyed by Charles S. and Alice Thacker to G. Harold and Evelyn D. Flax by deed dated April 15, 1954 and recorded in Volume 149, Page 570 of the Deed Records of Madison County, Ohio.

The dimensions of lots, streets and reserves are shown on the attached plat in feet and decimal parts thereof. All distances and bearings on curves are chord measurements. All streets and heretofore dedications hereby dedicated for public use. Easements are reserved where indicated on the plat for public utility purposes.

In witness whereof, G. Harold Flax and Evelyn D. Flax, his wife, have hereunto set their hands this 18 day of December, 1958.

Witness: Mary J. [Signature] (Signed) [Signature]

Witness: [Signature] (Signed) [Signature]

STATE OF OHIO
COUNTY OF MADISON
I, Robert L. Wirth, Notary Public in and for said county and state, personally came the above named G. Harold Flax and Evelyn D. Flax, his wife, who acknowledged the signing of the foregoing instrument to be their voluntary act and deed for the uses and purposes therein expressed.

In witness whereof, I have hereunto set my hand and affixed my notarial seal this 18 day of December, 1958.

SEAL
Notary Public - Madison County, Ohio
My commission expires 12-31-60

Approved and accepted by the Council of London, Ohio, by Ordinance No. Disc. 20-58

Passed this 18 day of December, 1958.

Approved by Service Director this 31 day of December, 1958.

George Wickline
SERVICE DIRECTOR

I hereby certify the attached plat of survey to be correct.

Robert L. Wirth
Registered Engineer & Surveyor
Ohio License No. 4158

THE THOMAS ENGINEERING & SURVEYING CO.
3803 SULLYMONT AVE. COLUMBUS 4, OHIO
BR. 6-2629

Scale 1"=40'
Order No. 229-58
October, 1958

Iron pins shown thus o

Westmoor Subdivision - Block "C" - City of London, Ohio
No. 43601 - See: 8 R. 80
Revised: Feb. 20, 1959
Norman T. Jones, Recorder - original

Revisive Comments
Book 262, page 438.