


London.
Watson & Minshall's
Addition.

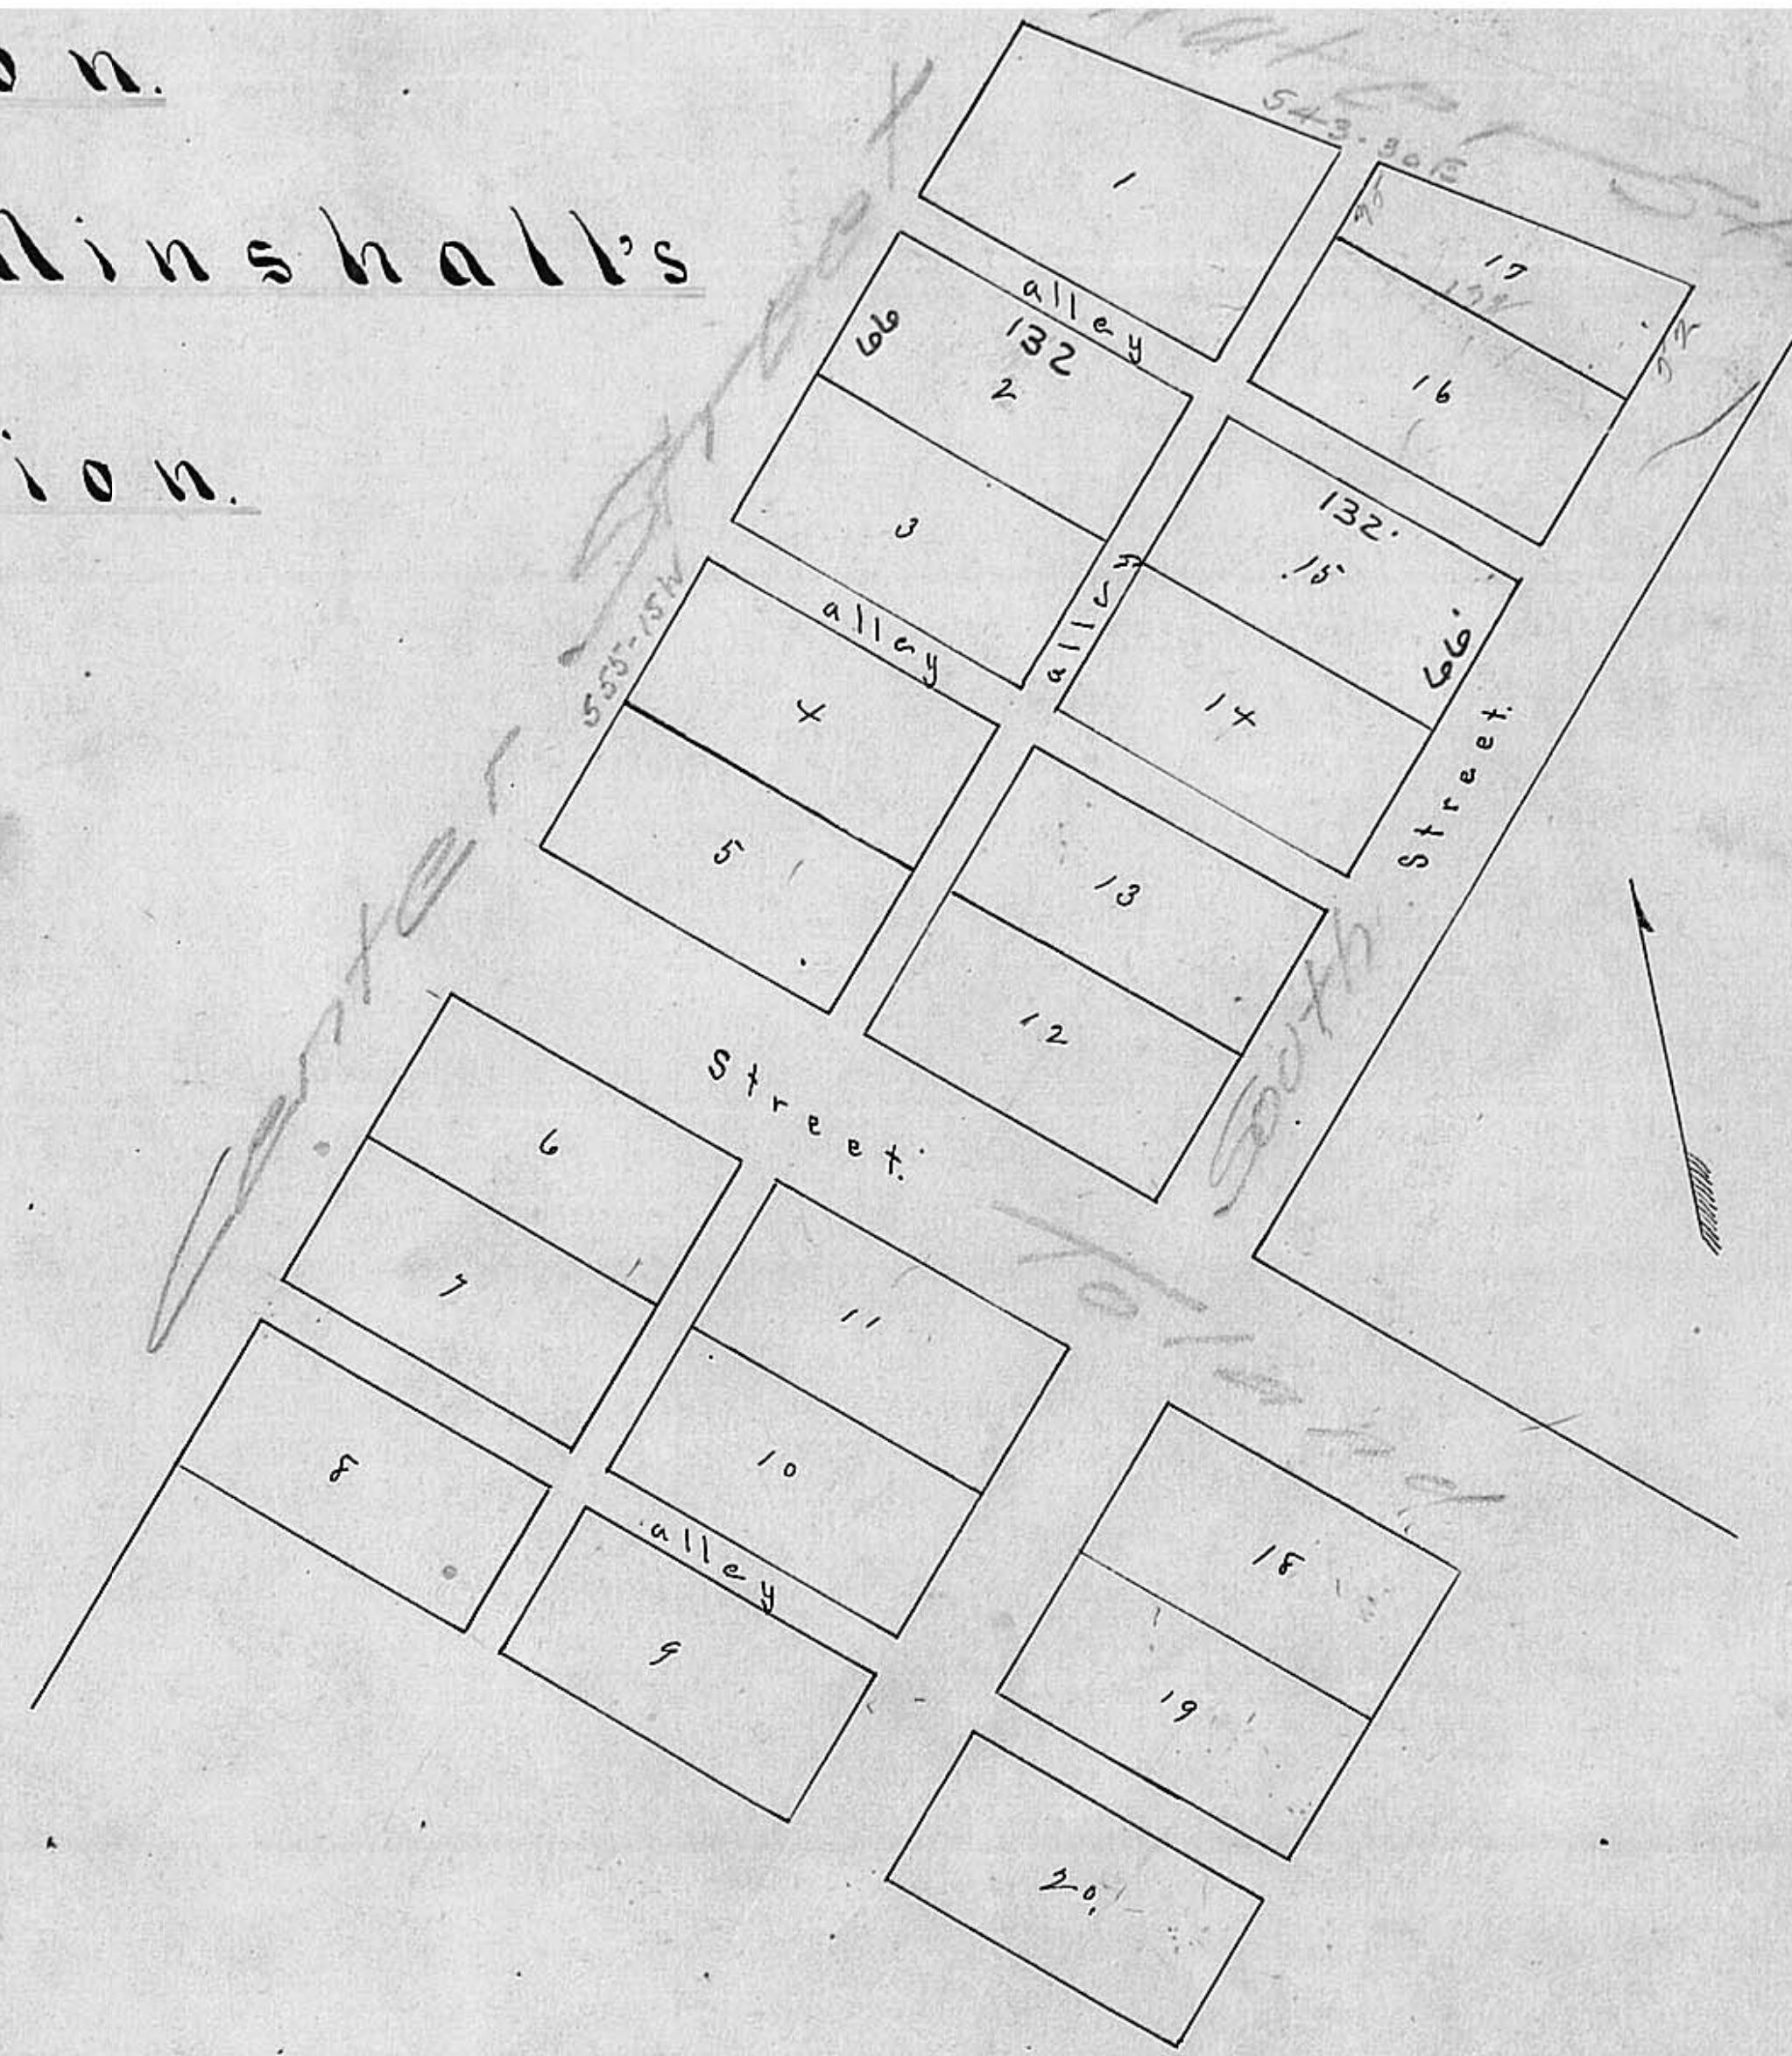

London.

Watson and Minshall's Addition

Beginning at the S.W. corner of the Corporation of London and N.E. corner to the Land bought by said Watson & Minshall of Farrar and Boss and described as follows running thence S 55 1/4 W along the New Street Lot No 1 is 79 feet by 96 rear and 132 back and 17 are bounded on the N.E. by Water Street continued on a line S 43 1/2 E N^{os} 2, 3, 4, 5, 6, 7, 8, 9, 10, 11, 12, 13, 14, 15, 16, 18, 19, and 20 are rectangular and based on the New Street. Laid out by Farrar Boss their size 66 by 132 feet No 17 is 35 feet rear by 52 feet front 132 back.

Know all men by these presents that we James L. Minshall, Jesse Watson and Margaret Watson his wife of the County of Madison and State of Ohio have adopted the within Plat and description of Lots, Streets and alleys, caused to be laid out by the said James L. Minshall and Jesse Watson under the name and Title of Watson and Minshall's addition to the Town of London in said County of Madison and numbered the same for record in the proper Office in dedicating to public use the streets and alleys therein set forth, and described and acknowledged the same to our free act and deed for the uses and purposes therein designated this 22nd day of August A.D. 1866.

Signed and sealed in presence of:
Geo. Lincoln
Otway Watson

James L. Minshall
Jesse Watson
Margaret Watson

State of Ohio Madison County, ss:

Before me George Lincoln a Notary Public in and for said County personally came James L. Minshall, Jesse Watson and Margaret Watson his wife whose names are subscribed to the foregoing plat and description of Watsons and Minshall's addition to the town of London, and acknowledged the signing and sealing of the same to be their voluntary act and deed for the uses and purposes therein mentioned, and the said Margaret Watson wife of said Jesse Watson being at the same time Examined separate and apart from her said husband by me and the contents of said instrument being made known and explained to her, she then declared that she did voluntarily, sign, seal, and acknowledge the same and that she is still satisfied therewith.

In Testimony whereof, I have herewith subscribed my name and affixed my notarial seal on this 22nd day of August A.D. 1866.

George Lincoln Notary Public M. C. O.

Received for Record August 25 1866. Recorded August 27th 1866.

G. W. Darity, N. M. C. O.

Original Record Plat Book Vol 1 Page 26.