


SHEET 2 OF 3 SHEETS  
**WEST-WOOD ESTATES**  
 SECTION NO. 3

**CENTERLINE CURVE DATA**

Curve	R	Δ	T	C	L
A	700.00	39° 10'	249.03	469.25	478.51'
B	700.00	2° 16' 30"	13.90	27.78	27.79'
C	700.00	34° 4' 50"	214.85	410.81	416.37'
D	700.00	2° 48' 40"	17.18	34.34	34.35'
E	700.00	0° 32' 50"	3.34	6.68	6.68'
F	410.00	0° 56'	3.34	6.68	6.68'
G	1280.00	39° 10'	455.37	898.09	874.99'
H	1370.00	39° 10'	558.54	1052.46	1073.23'
I	1570.00	0° 24' 10"	5.92	11.84	11.84'
J	1570.00	10° 31' 10"	148.63	296.94	297.38'
K	1370.00	10° 53' 50"	149.75	298.15	298.60'
L	1370.00	9° 59' 30"	137.24	273.44	273.79'
M	1370.00	7° 1' 20"	96.33	192.30	192.42'
N	600.00	24° 5' 40"	128.05	256.04	252.32'
O	600.00	21° 46' 30"	115.41	228.66	228.03'
P	600.00	2° 19' 10"	12.15	24.29	24.29'
Q	242.75	29° 3' 30"	62.91	121.80	123.11'
R	600.00	32° 8' 40"	172.86	332.22	336.62'
S	338.57	22° 9' 10"	66.28	130.09	130.90'

SCALE: 1"=100'

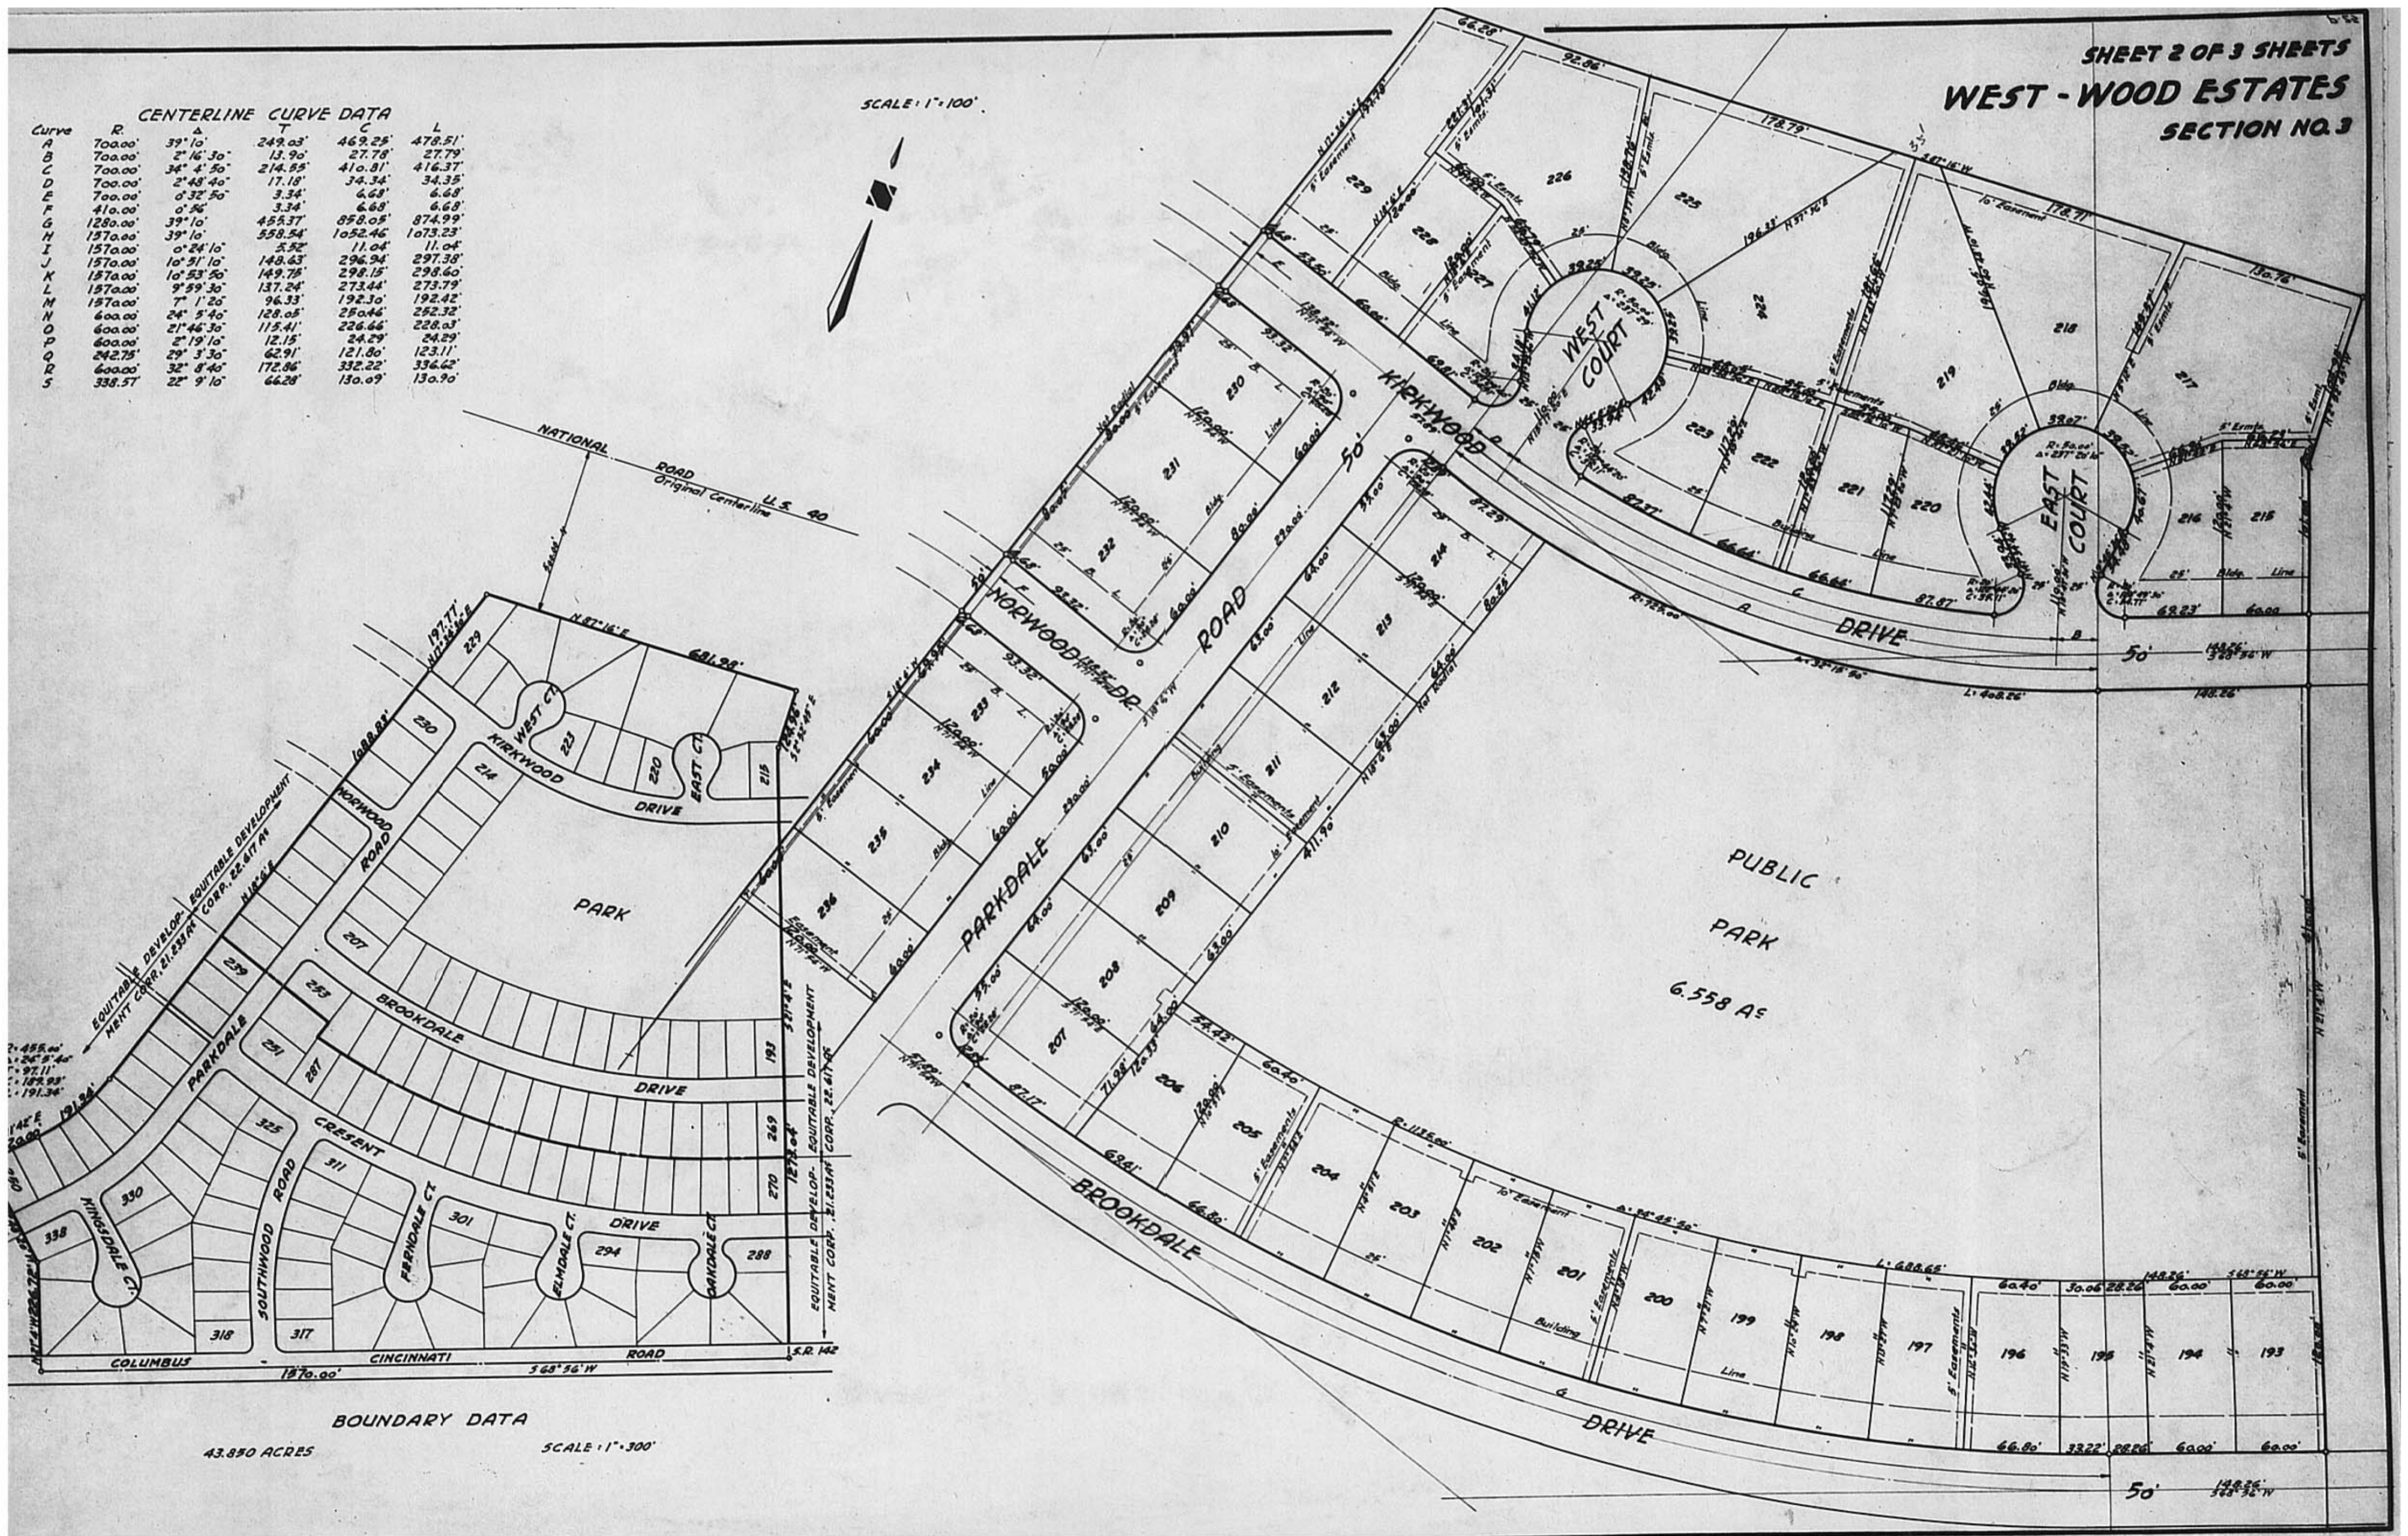

**BOUNDARY DATA**

43.850 ACRES

SCALE: 1"=300'

SHEET 3 OF 3 SHEETS  
WEST - WOOD ESTATES  
SECTION NO. 3

SCALE: 1" = 100'

