


Note:
 The Madison-Union County line as shown has not been verified by monuments but is platted from data derived from records on file in the Madison County Court House

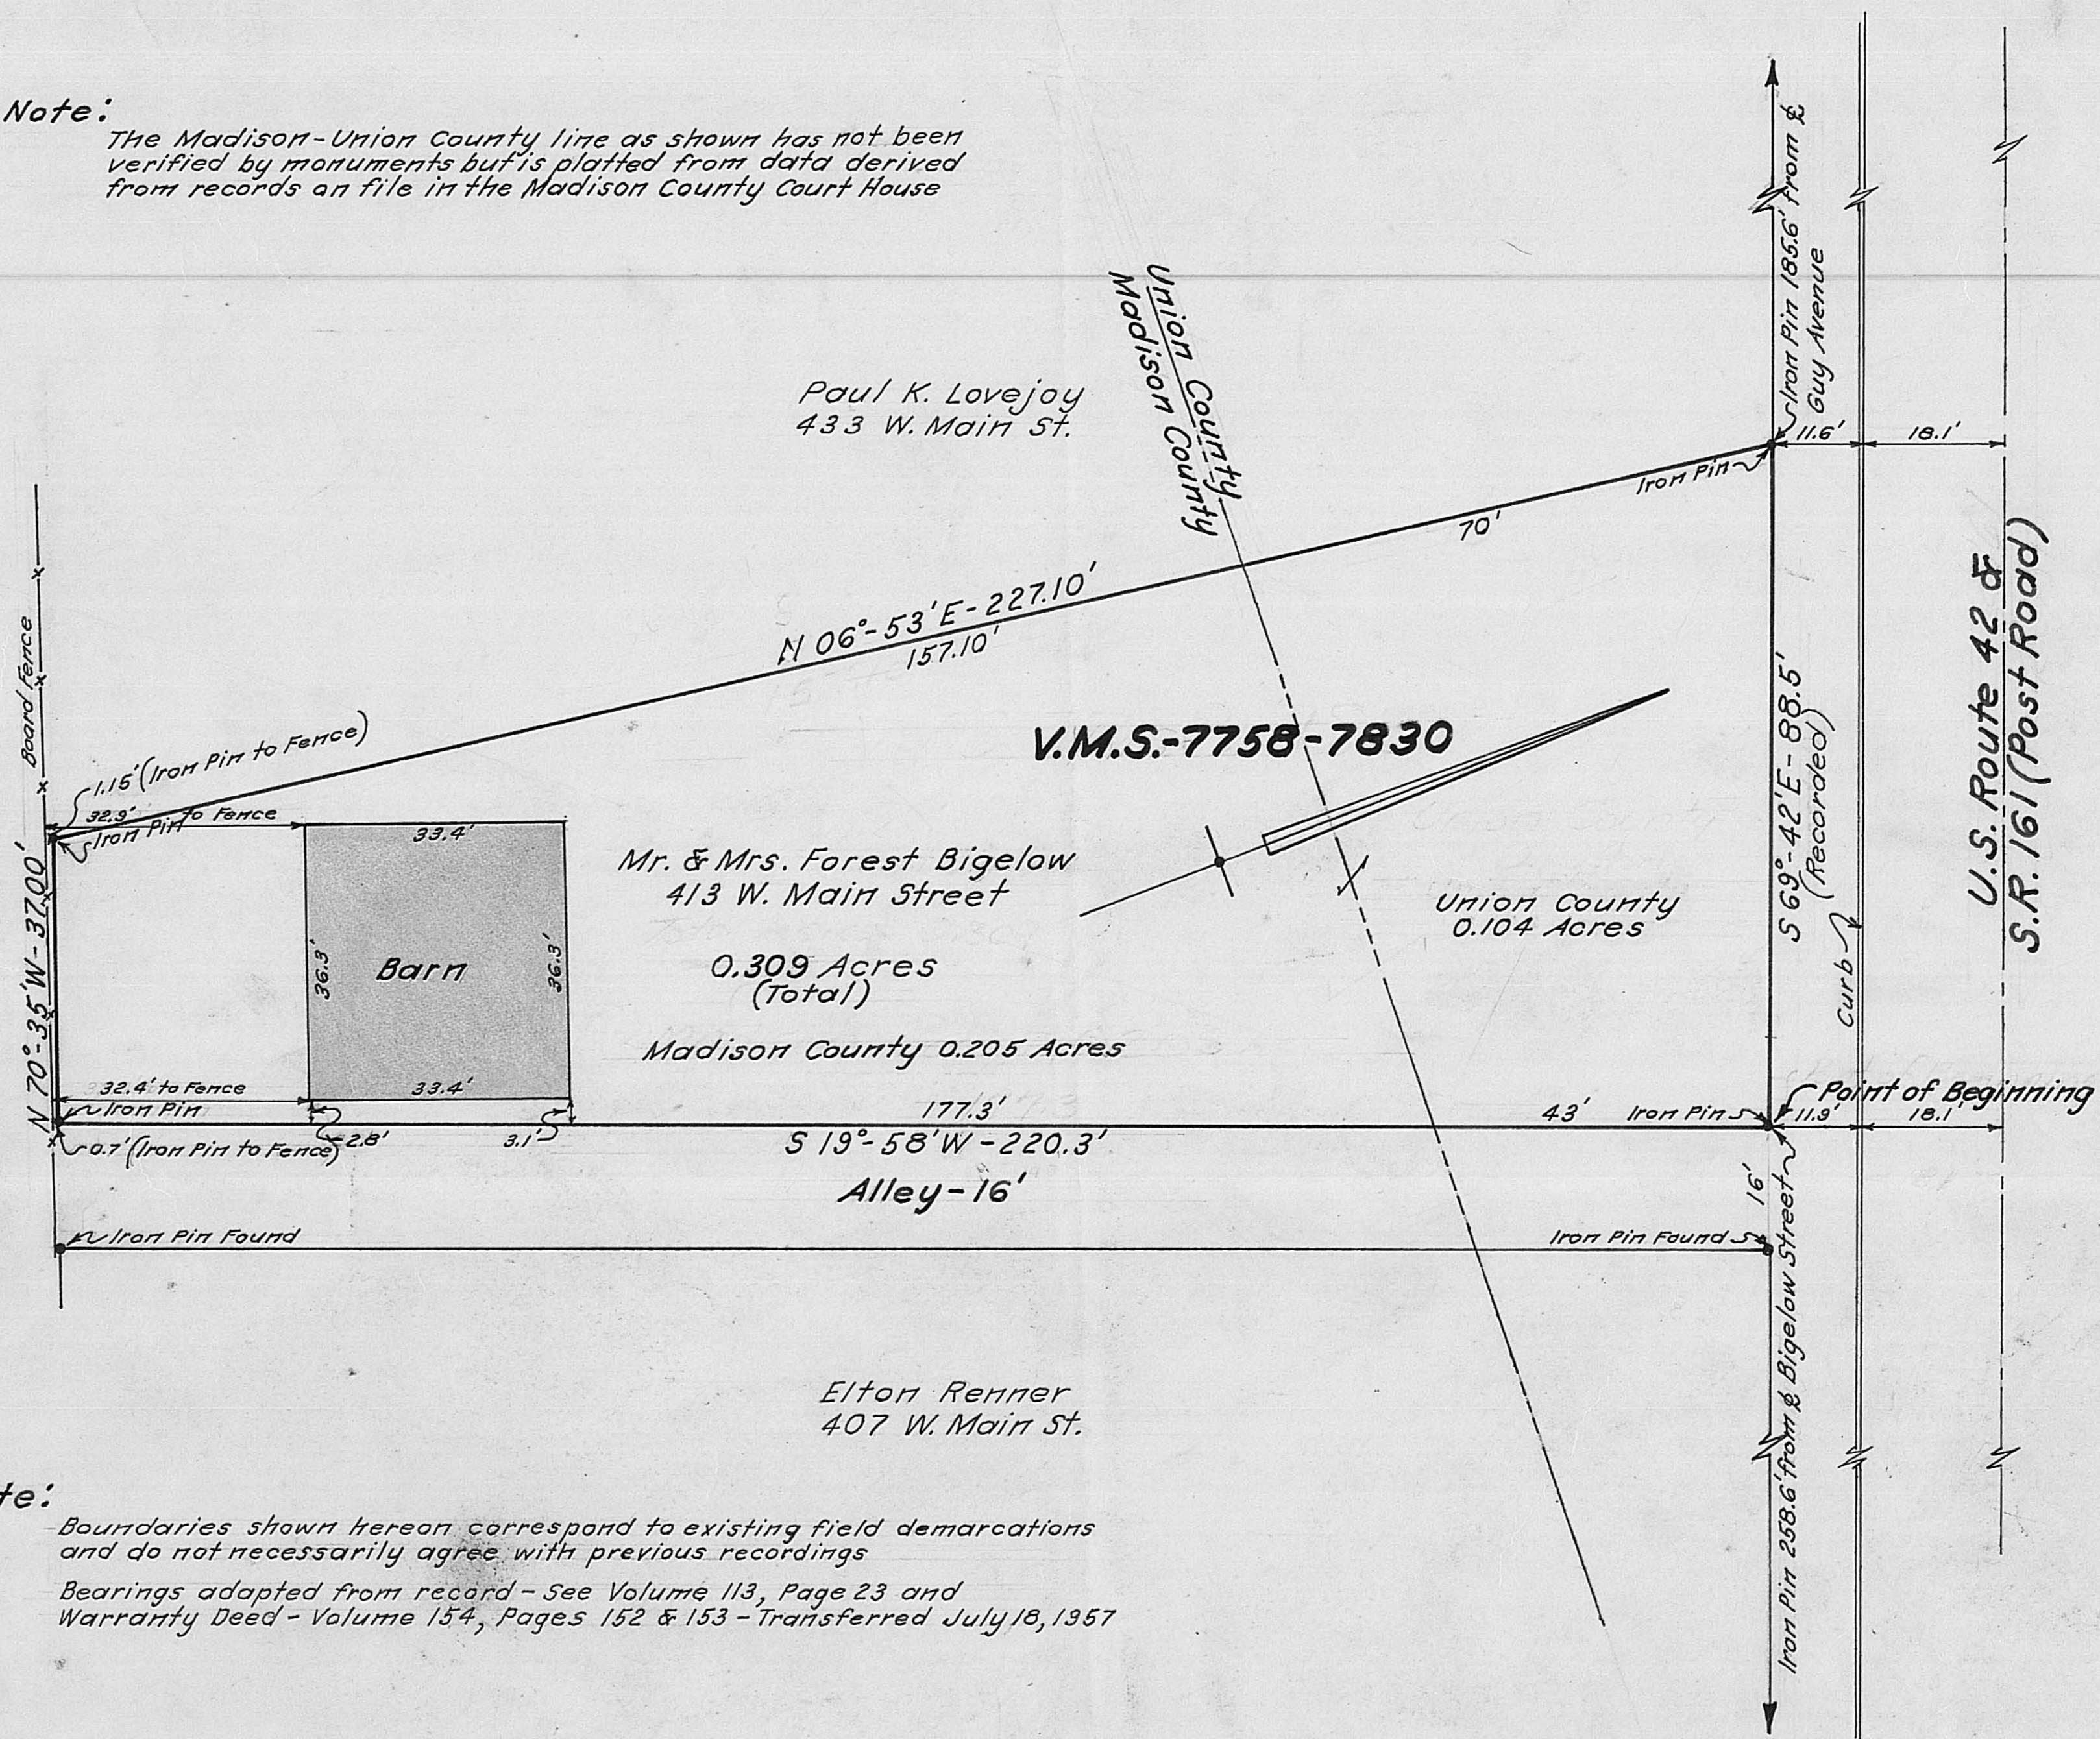

Paul K. Lovejoy
 433 W. Main St.

Mr. & Mrs. Forest Bigelow
 413 W. Main Street
 0.309 Acres (Total)
 Madison County 0.205 Acres

Union County
 0.104 Acres

Eiton Renner
 407 W. Main St.

Note:
 Boundaries shown hereon correspond to existing field demarcations and do not necessarily agree with previous recordings
 Bearings adapted from record - See Volume 113, Page 23 and Warranty Deed - Volume 154, Pages 152 & 153 - Transferred July 18, 1957

Property survey for Mr. & Mrs. Forest Bigelow - located at 413 W. Main St., Village of Plain City, Darby Township, Madison County, Ohio, July, 1967

Scale: 1" = 20'

LC Roush
 Registered Engineer No. 5274

0.21 Ac.