



JOHN CIRCLE Tel. 885-9633
 ENGINEER SURVEYOR
 187 Sinsbury Drive
 Worthington, Ohio 43085



Civil Engineer Reg. No. 19131

Professional Surveyor Reg. No. 4340


OWNER JOHN GINGERICH
 ADDRESS RFD # 3 PLAIN CITY
OHIO

Subdivision _____ Deed 160 Page 70
 County MADISON Lot No. _____ Plat _____ Page _____

V.M.S. 1479
 DAREBY TWP.
 MADISON CO

JOHN J & FANNIE E.
 GINGERICH
 109.69 AC

ELTON W.
 ROUSCH
 40.00 AC

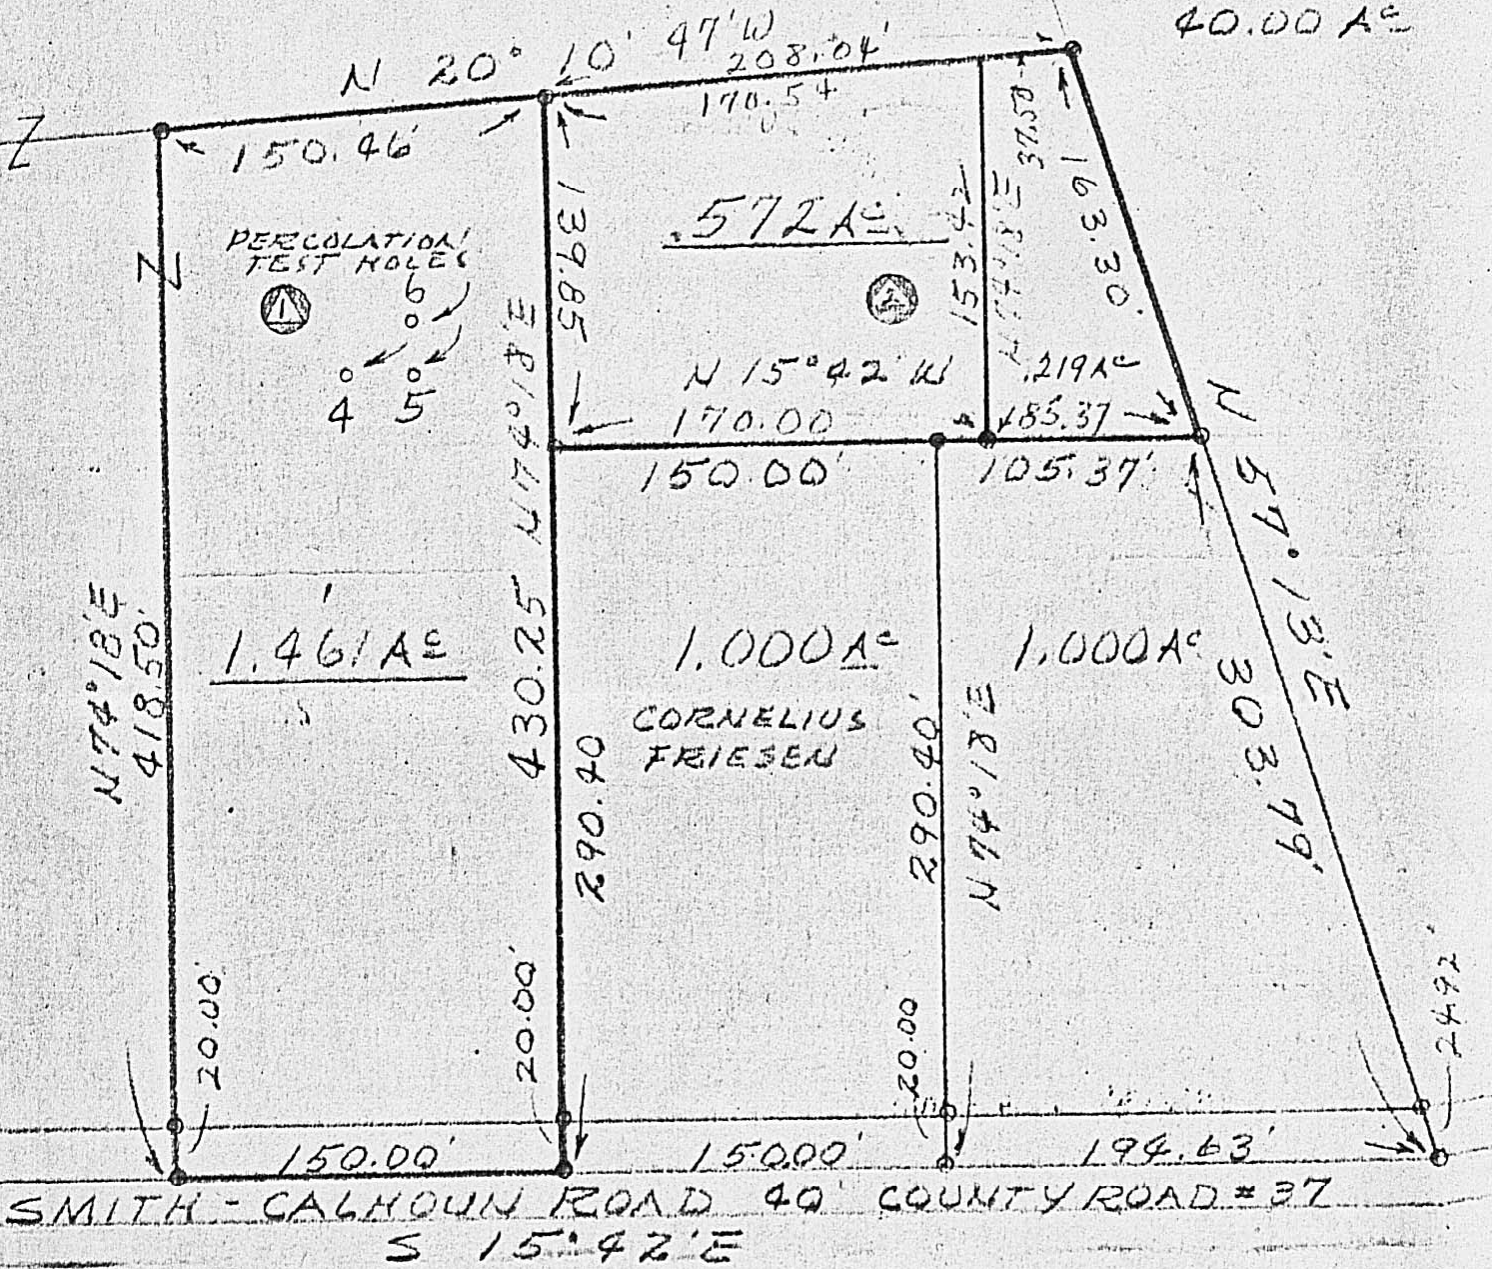

LEGEND

- Existing Marker
- Marker Set



2	DIVIDED 7905 AC	
	Source	11/172
	PERCOLATION TEST	7/15/72
	LOCATIONS ADDED	
REVISION	DESCRIPTION	DATE

CERTIFICATION: I hereby certify that the above drawing was prepared from an actual survey of the premises and shows the location of the boundaries

John Circle 5/1/72
 John Circle, Engineer-Surveyor DATE

Checked by: [Signature] Drawn by: [Signature]
 Scale: 80 Feet = 1 Inch
 Drawing No. 72105