
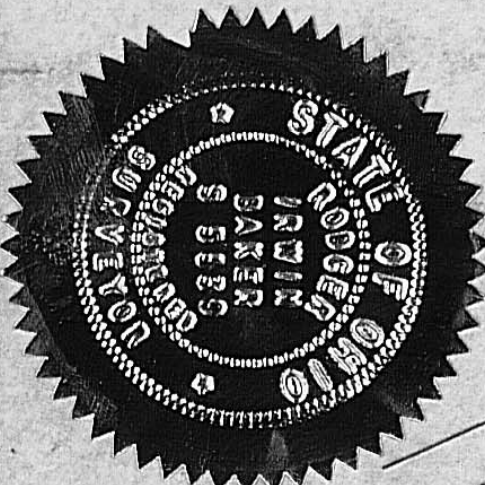


LEVELS ADAPTED TO USGS CONTOUR —
ARE CONTOURED ± 2 FEET (SEALEVEL)

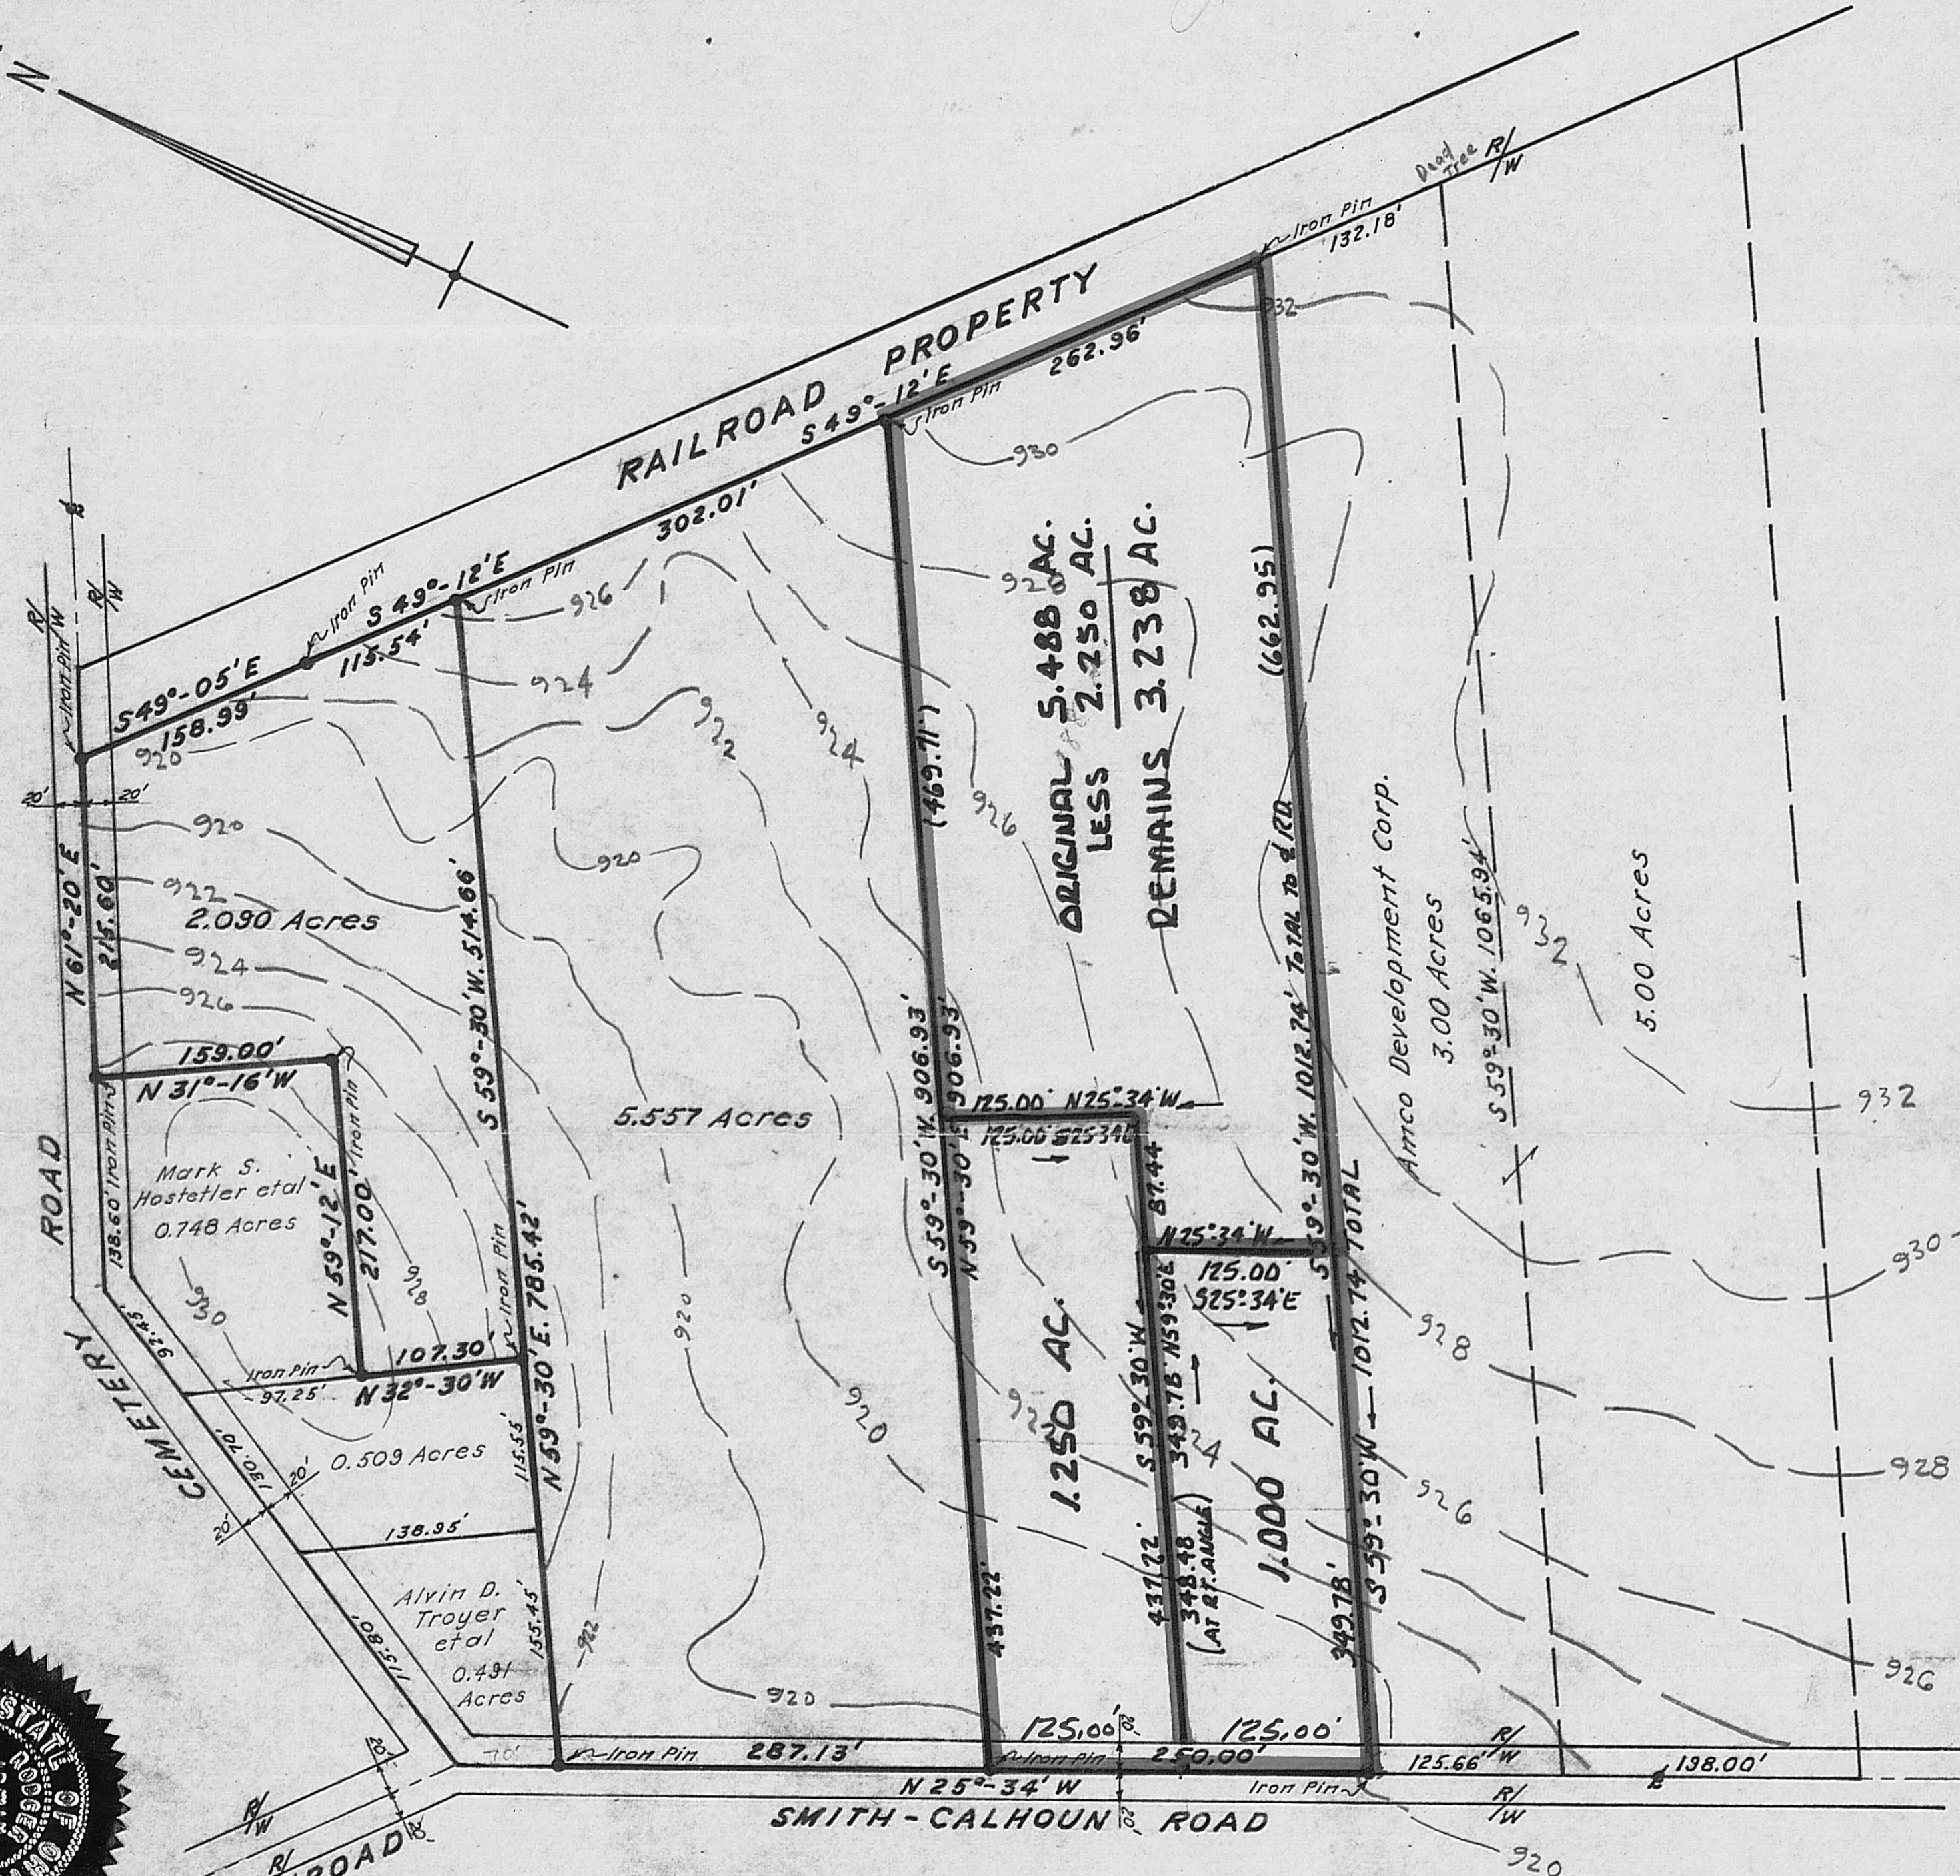

"JACOB E. YUTZY"-ESTATE

Plat Showing Survey of Three Parcels for
Jonas Yutzky, V.M.S. 1479, Darby Twp., Madison Co., Ohio,
July, 1970

COUNTY ENGINEER
COUNTY ZONING INSPECTOR
COUNTY BOARD OF HEALTH
MADISON COUNTY COURT HOUSE
LONDON, OHIO 43140



Scale: 1" = 100'

RODGER IRWIN BAKER
SURVEYOR
RFD 3 - ROUTE 42 N.
LONDON, OHIO 43140

Rodger Irwin Baker
Rodger Irwin Baker
Reg. Surveyor S-05539