


Darby Twp.

EXISTING CONDITIONS - FIELD SURVEY 1976

COMMONLY KNOWN AS 3 LOTS OF WILKINSON GUY  
ELLI E. YUTZY (DECEASED) OWNER VOL. 144 PG. 507  
LOCATED IN UNION COUNTY & MADISON CO.  
VILLAGE OF PLAIN CITY, OHIO  
IN VMS 7758 VMS 7830 VMS 7064

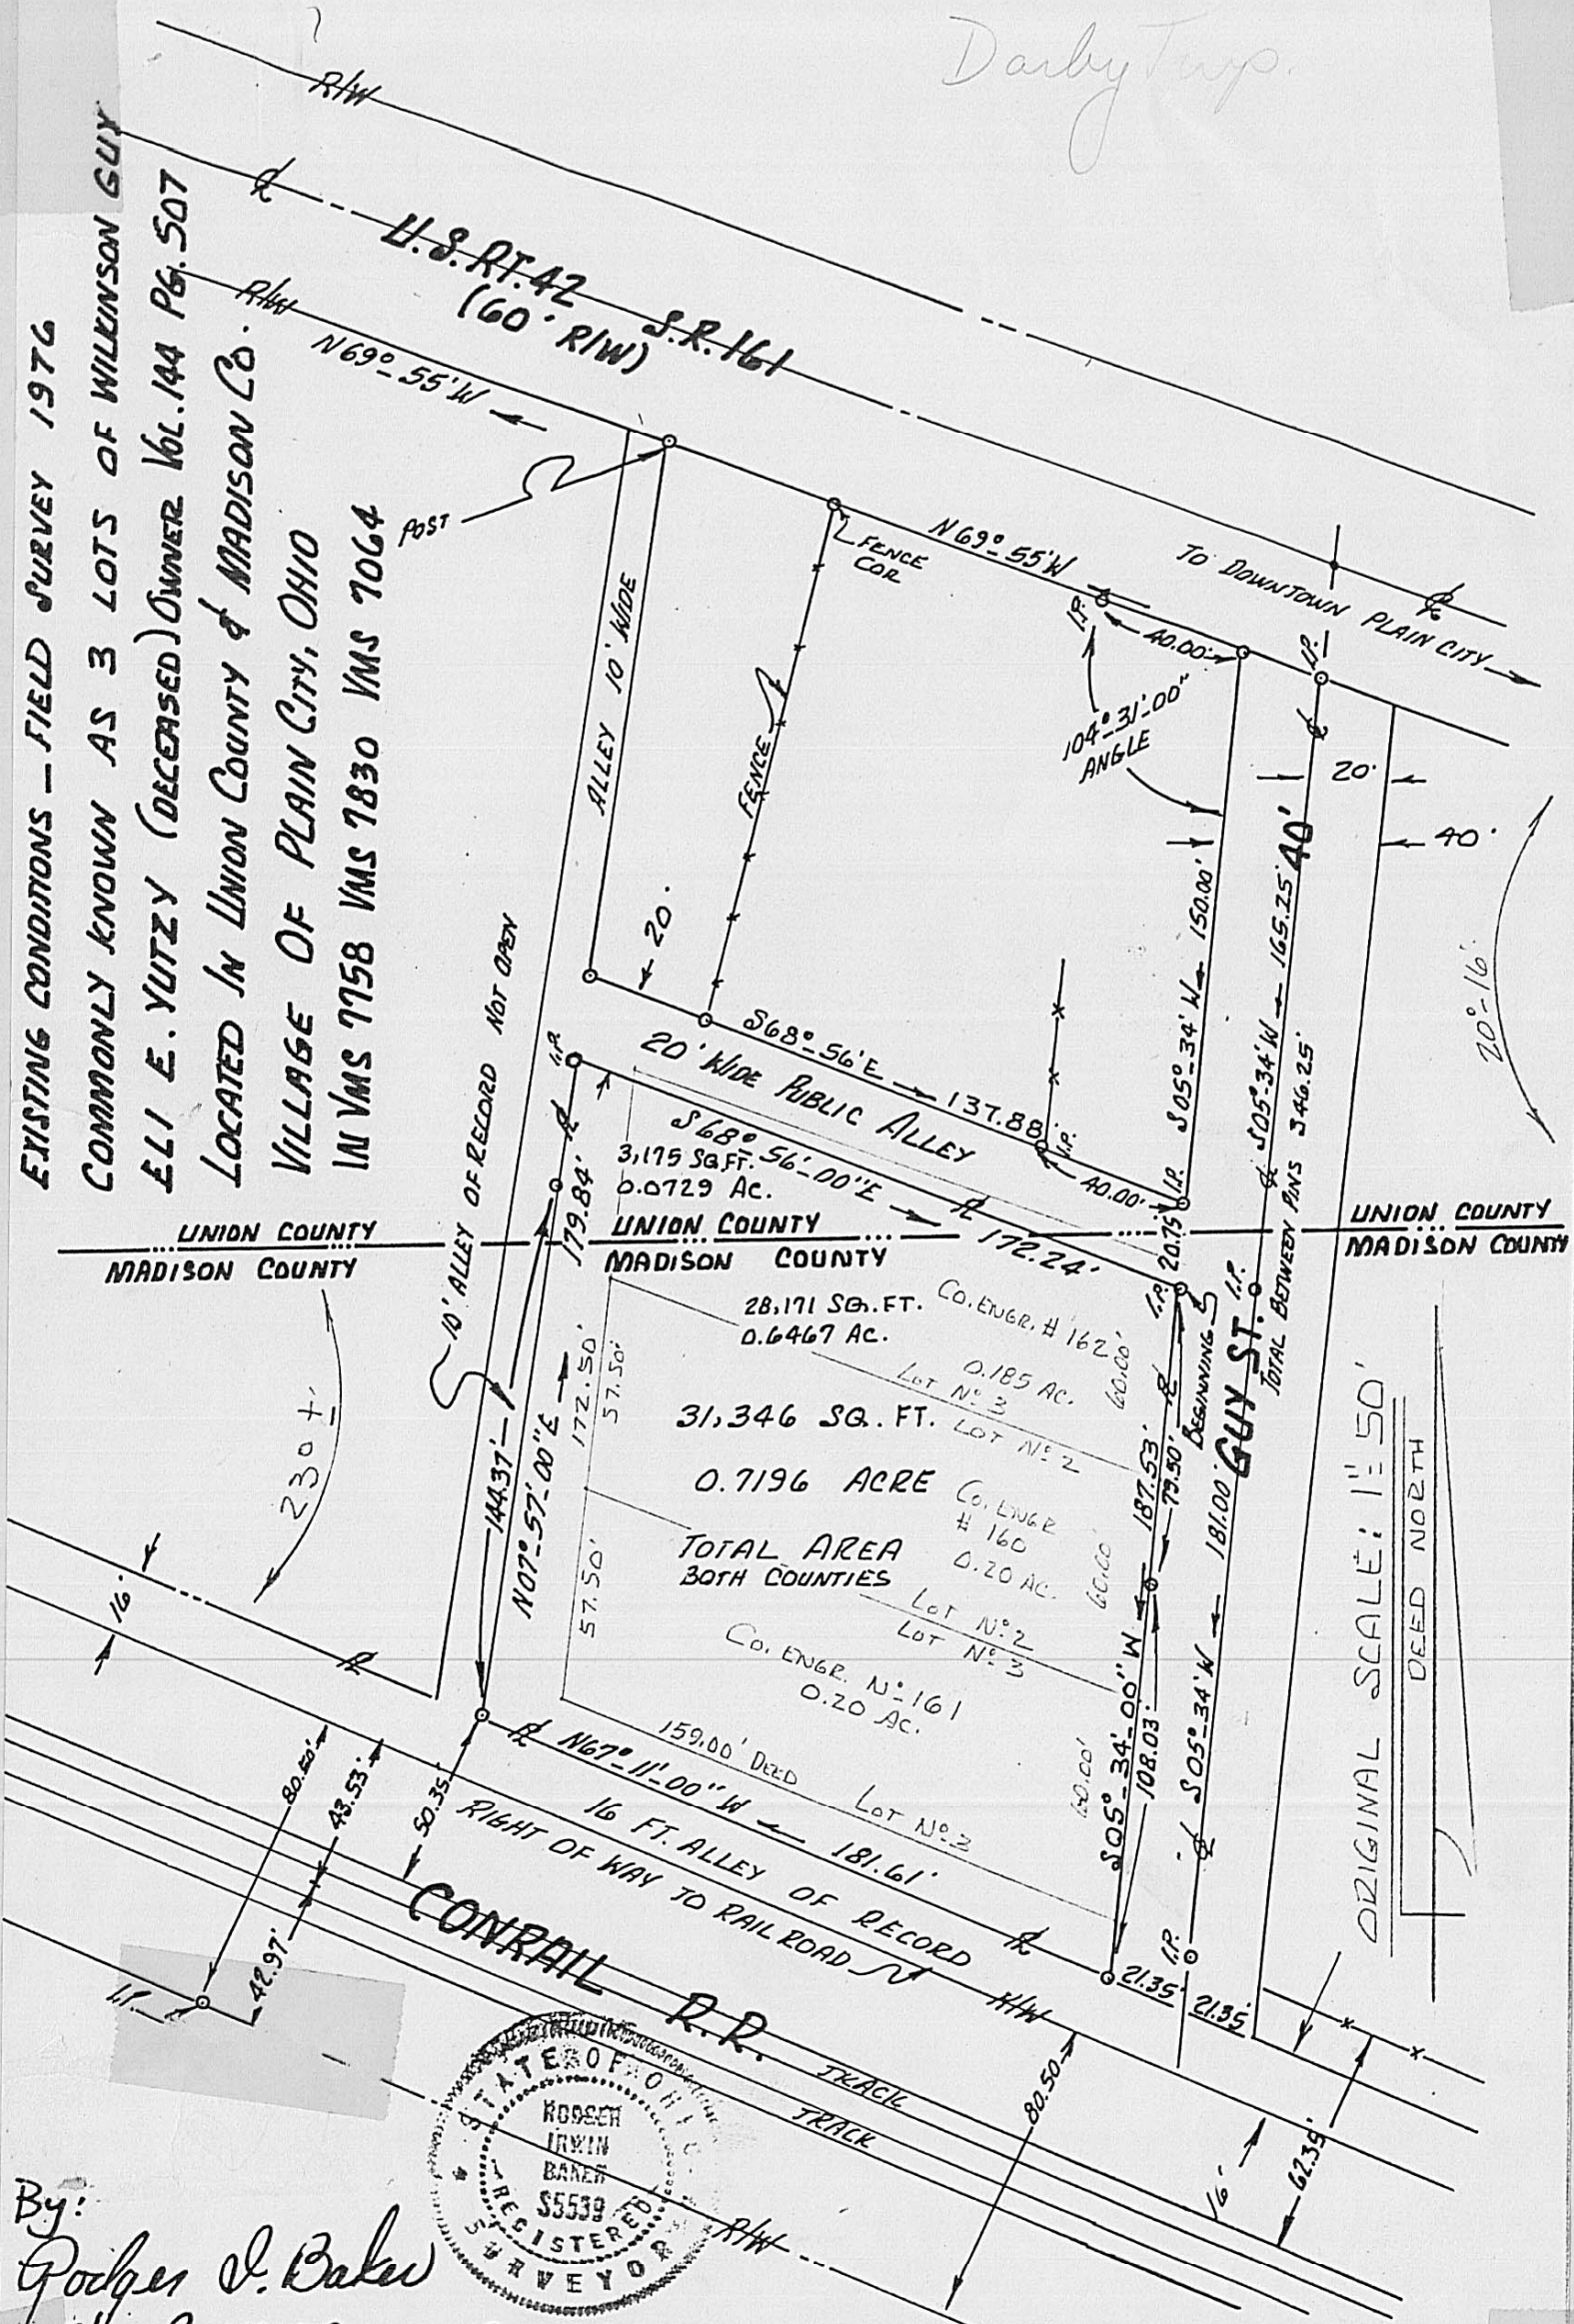

20' WIDE PUBLIC ALLEY  
 S 68° 56' E → 137.88'  
 3,175 SQ. FT.  
 0.0729 AC.

28,171 SQ. FT. Co. ENGR. # 162  
 0.6467 AC.  
 0.185 AC. Lot N° 3  
 31,346 SQ. FT. Lot N° 2  
 0.7196 ACRE Co. ENGR # 160  
 TOTAL AREA BOTH COUNTIES 0.20 AC. Lot N° 2 Lot N° 3  
 Co. ENGR. N° 161 0.20 AC.

ORIGINAL SCALE: 1" = 50'  
 DEED NORTH

By:  
 Roger J. Baker  
 Ohio Surveyor  
 Lic. # S-05539  
 PLATTED JUNE 1979  
 BY: EARL YUTZY



SURVEYED TO EXISTING FIELD CONDITIONS AND TO THE PUBLIC ALLEYS AND PUBLIC STREETS OF RECORD. BEING ALL OF COUNTY ENGR. PARCELS NO. 160 NO. 161 NO. 162 AND ADDITIONAL LAN. 190 CO. AUDITOR SHOWS 0.20 AC. 0.20 AC. & 0.185 AC.