


NELLIE N. MARKS FAMILY CORP.  
D.B. 249 / PG. 330

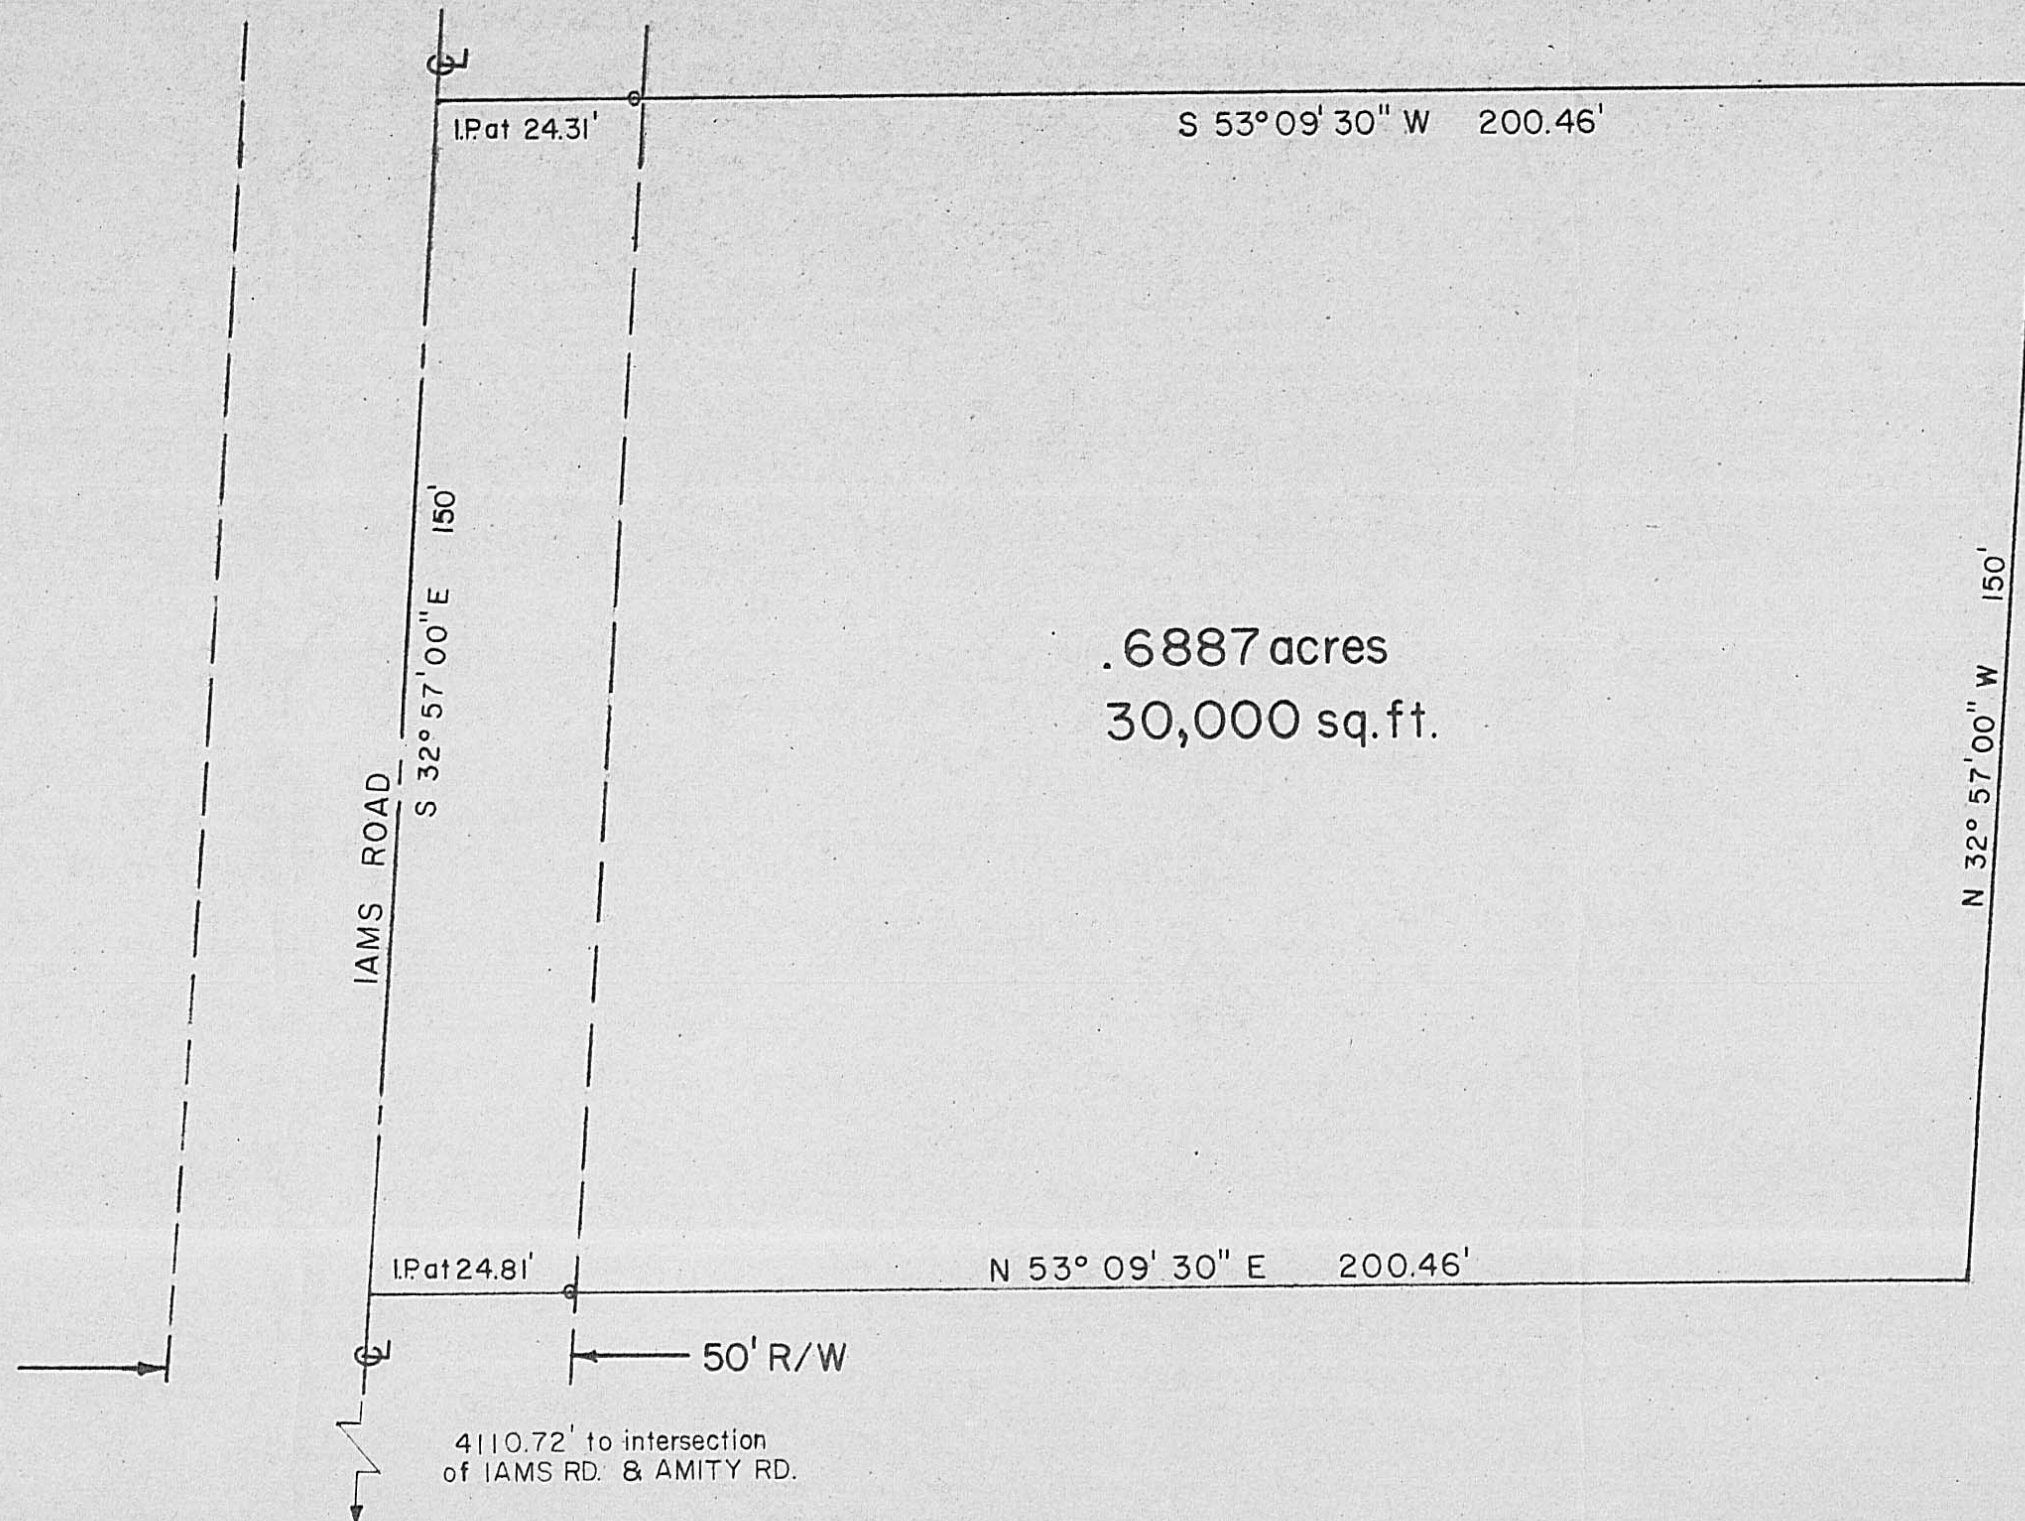

SCALE: 1" = 25 FT.




○ — IRON PIPES SET ARE  
3/4" DIA. BY 30" IN  
LENGTH WITH ALUMINUM  
CAPS MARKED P.S.5969

BABB ENGINEERING & SURVEYING  
5 EAST FIRST ST., P.O. BOX 374  
LONDON OHIO 43140

SURVEY FOR JACOB F. & VERNA I. MILLER  
RT. 2, PLAIN CITY, OHIO, DARBY TOWNSHIP,  
MADISON COUNTY, .6887 ACRES OUT OF AN  
ORIGINAL 78.79 ACRE TRACT (TRACT 2)  
DEED BOOK 149, PAGE 427.

SV-8679  
JOB NO.

DEC. 17, 1979  
DATE

  
NEIL C. BABB P.S. 5969