



SCALE: 1" = 100'

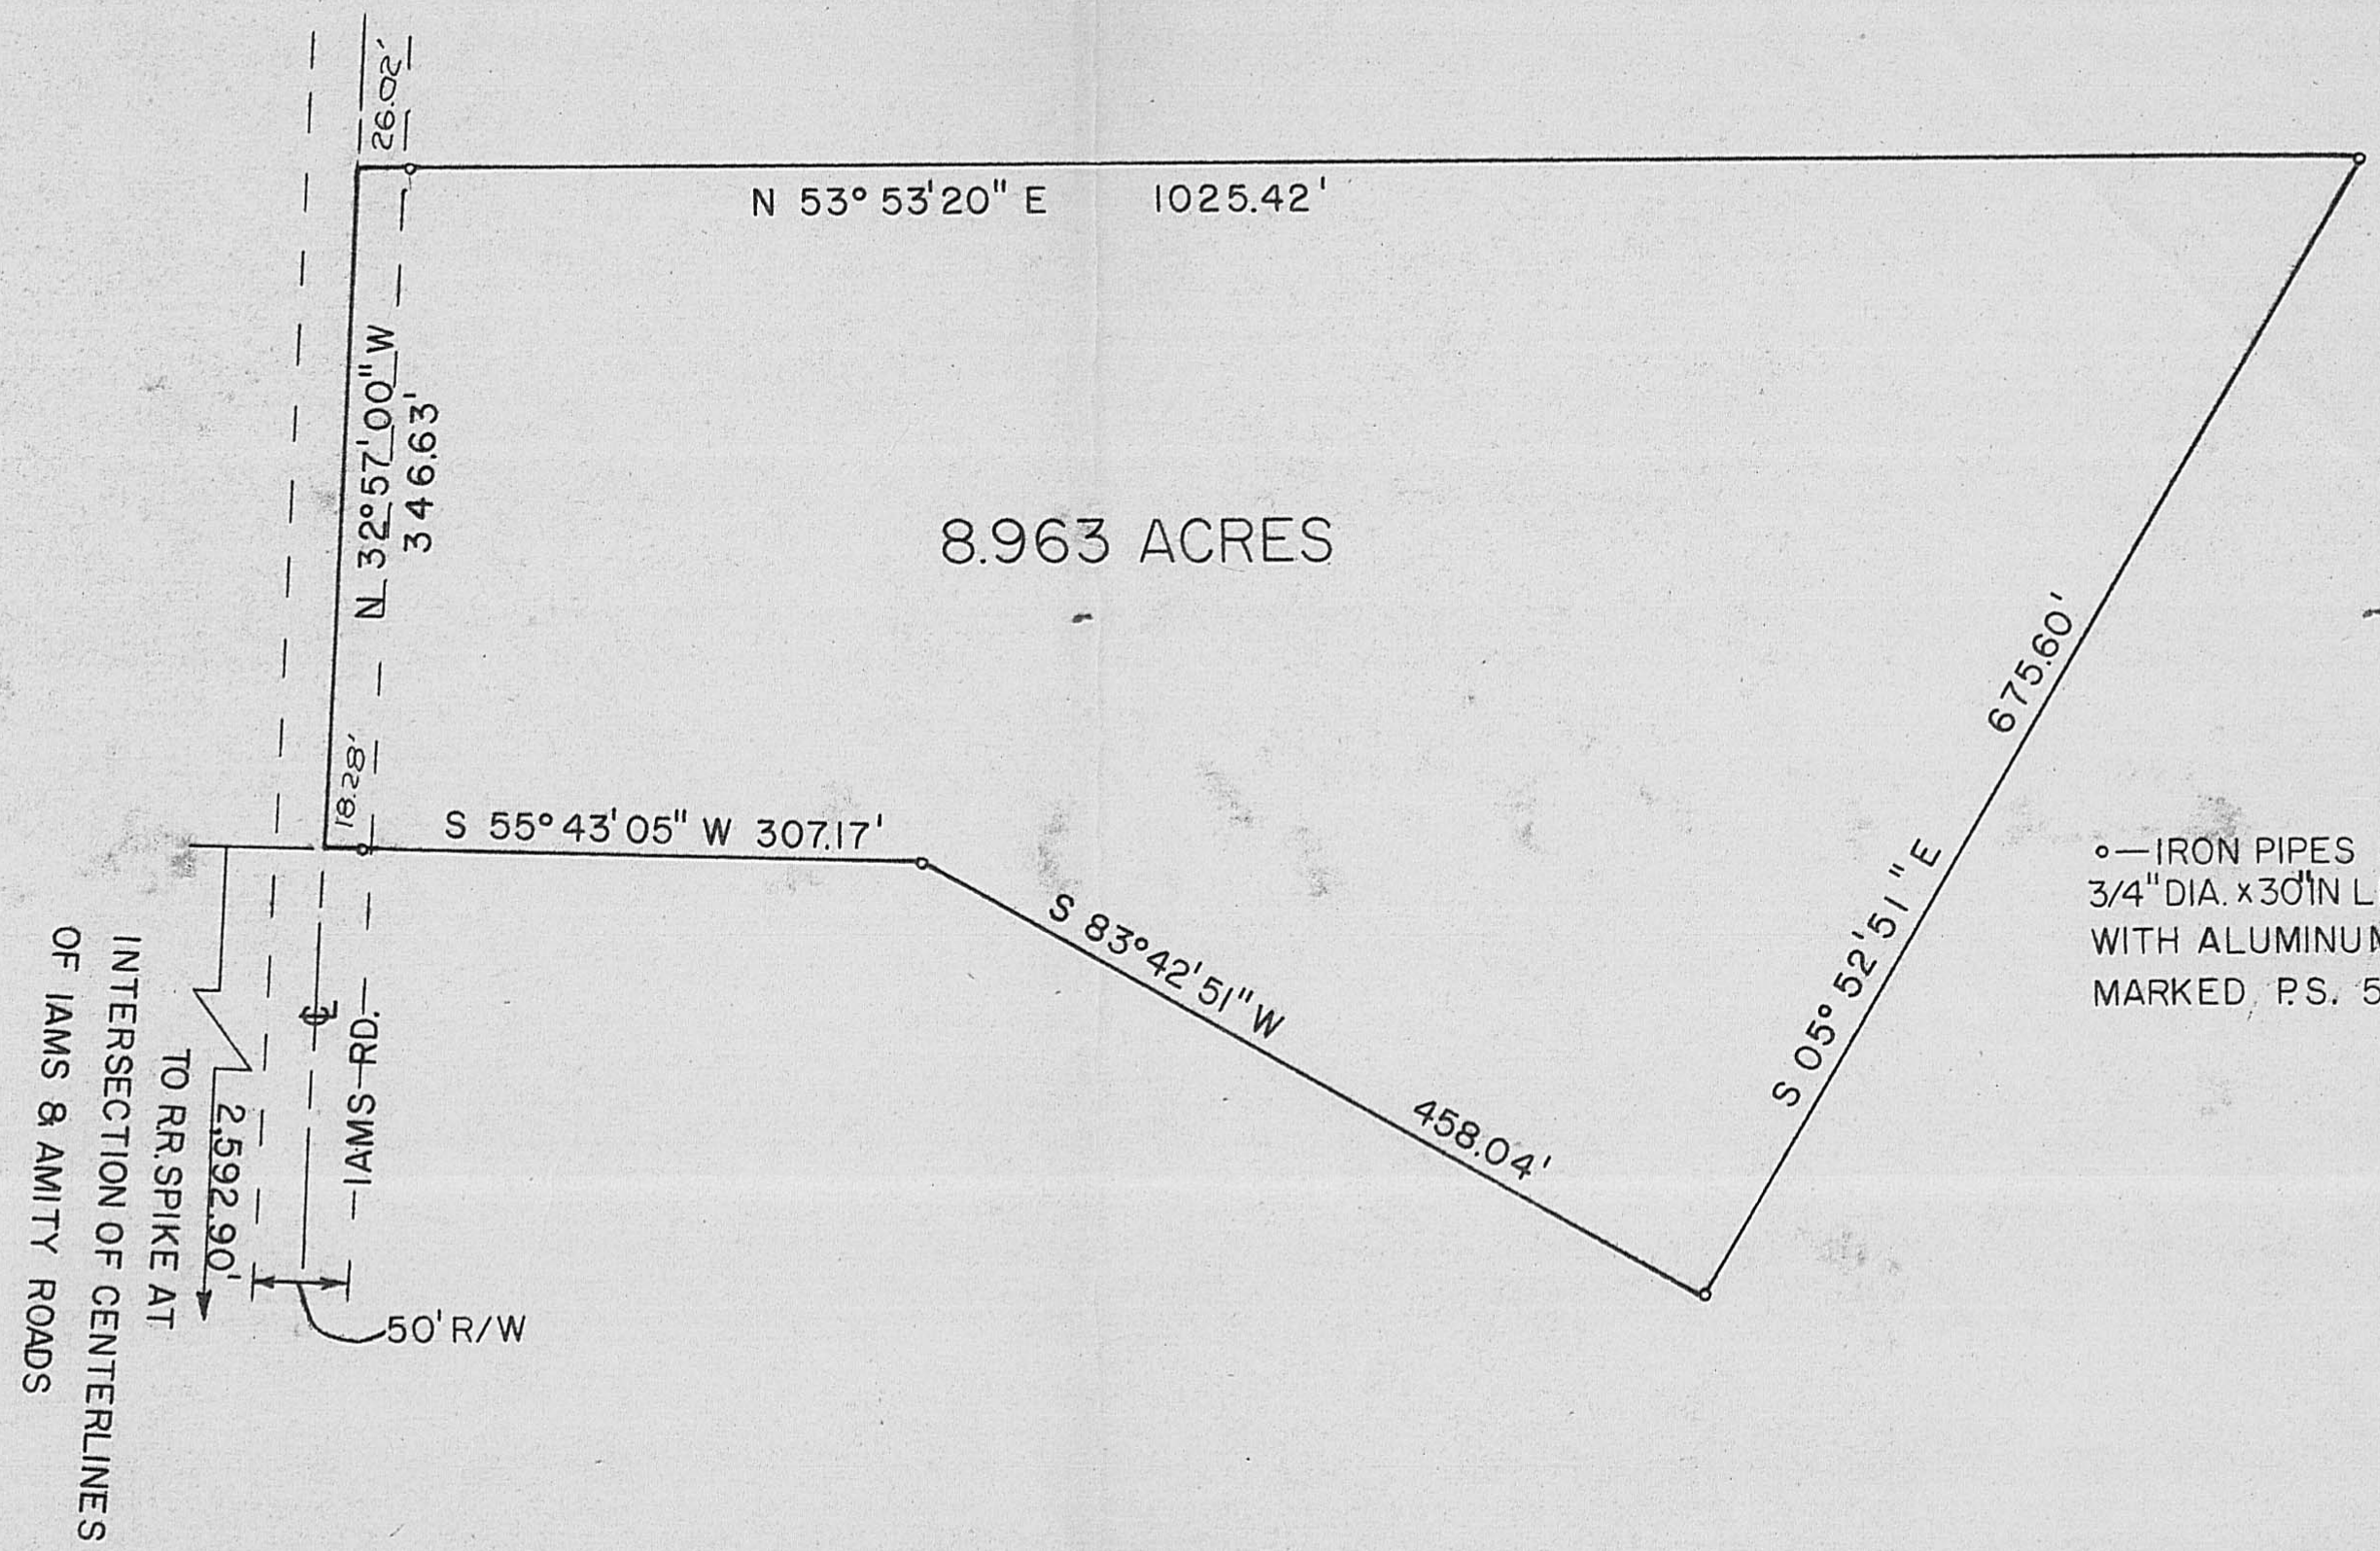

○—IRON PIPES SET ARE 3/4" DIA. x 30' IN LENGTH WITH ALUMINUM CAPS MARKED P.S. 5969

BABB ENGINEERING & SURVEYING
 5 EAST FIRST ST., P.O. BOX 374
 LONDON, OHIO 43140

SURVEY FOR JACOB F. & VERNA I. MILLER
 RT.#2, PLAIN CITY, OHIO, DARBY TOWNSHIP,
 MADISON COUNTY, 8.963 ACRES OUT OF A
 55 1/2 ACRE (TRACT I) AND A 65.8 ACRE
 (TRACT III) DEED BOOK 149, PAGE 427

SV- 8679 JOB NUMBER	 NEIL BABB PS.5969
17 OCT. 1979 DATE	