


SURVEY OF ACREAGE PARCEL

Located In V.M.S. 7074, Darby Township, Madison County

&

V.M.S. 6954, Washington Township, Franklin County, Ohio

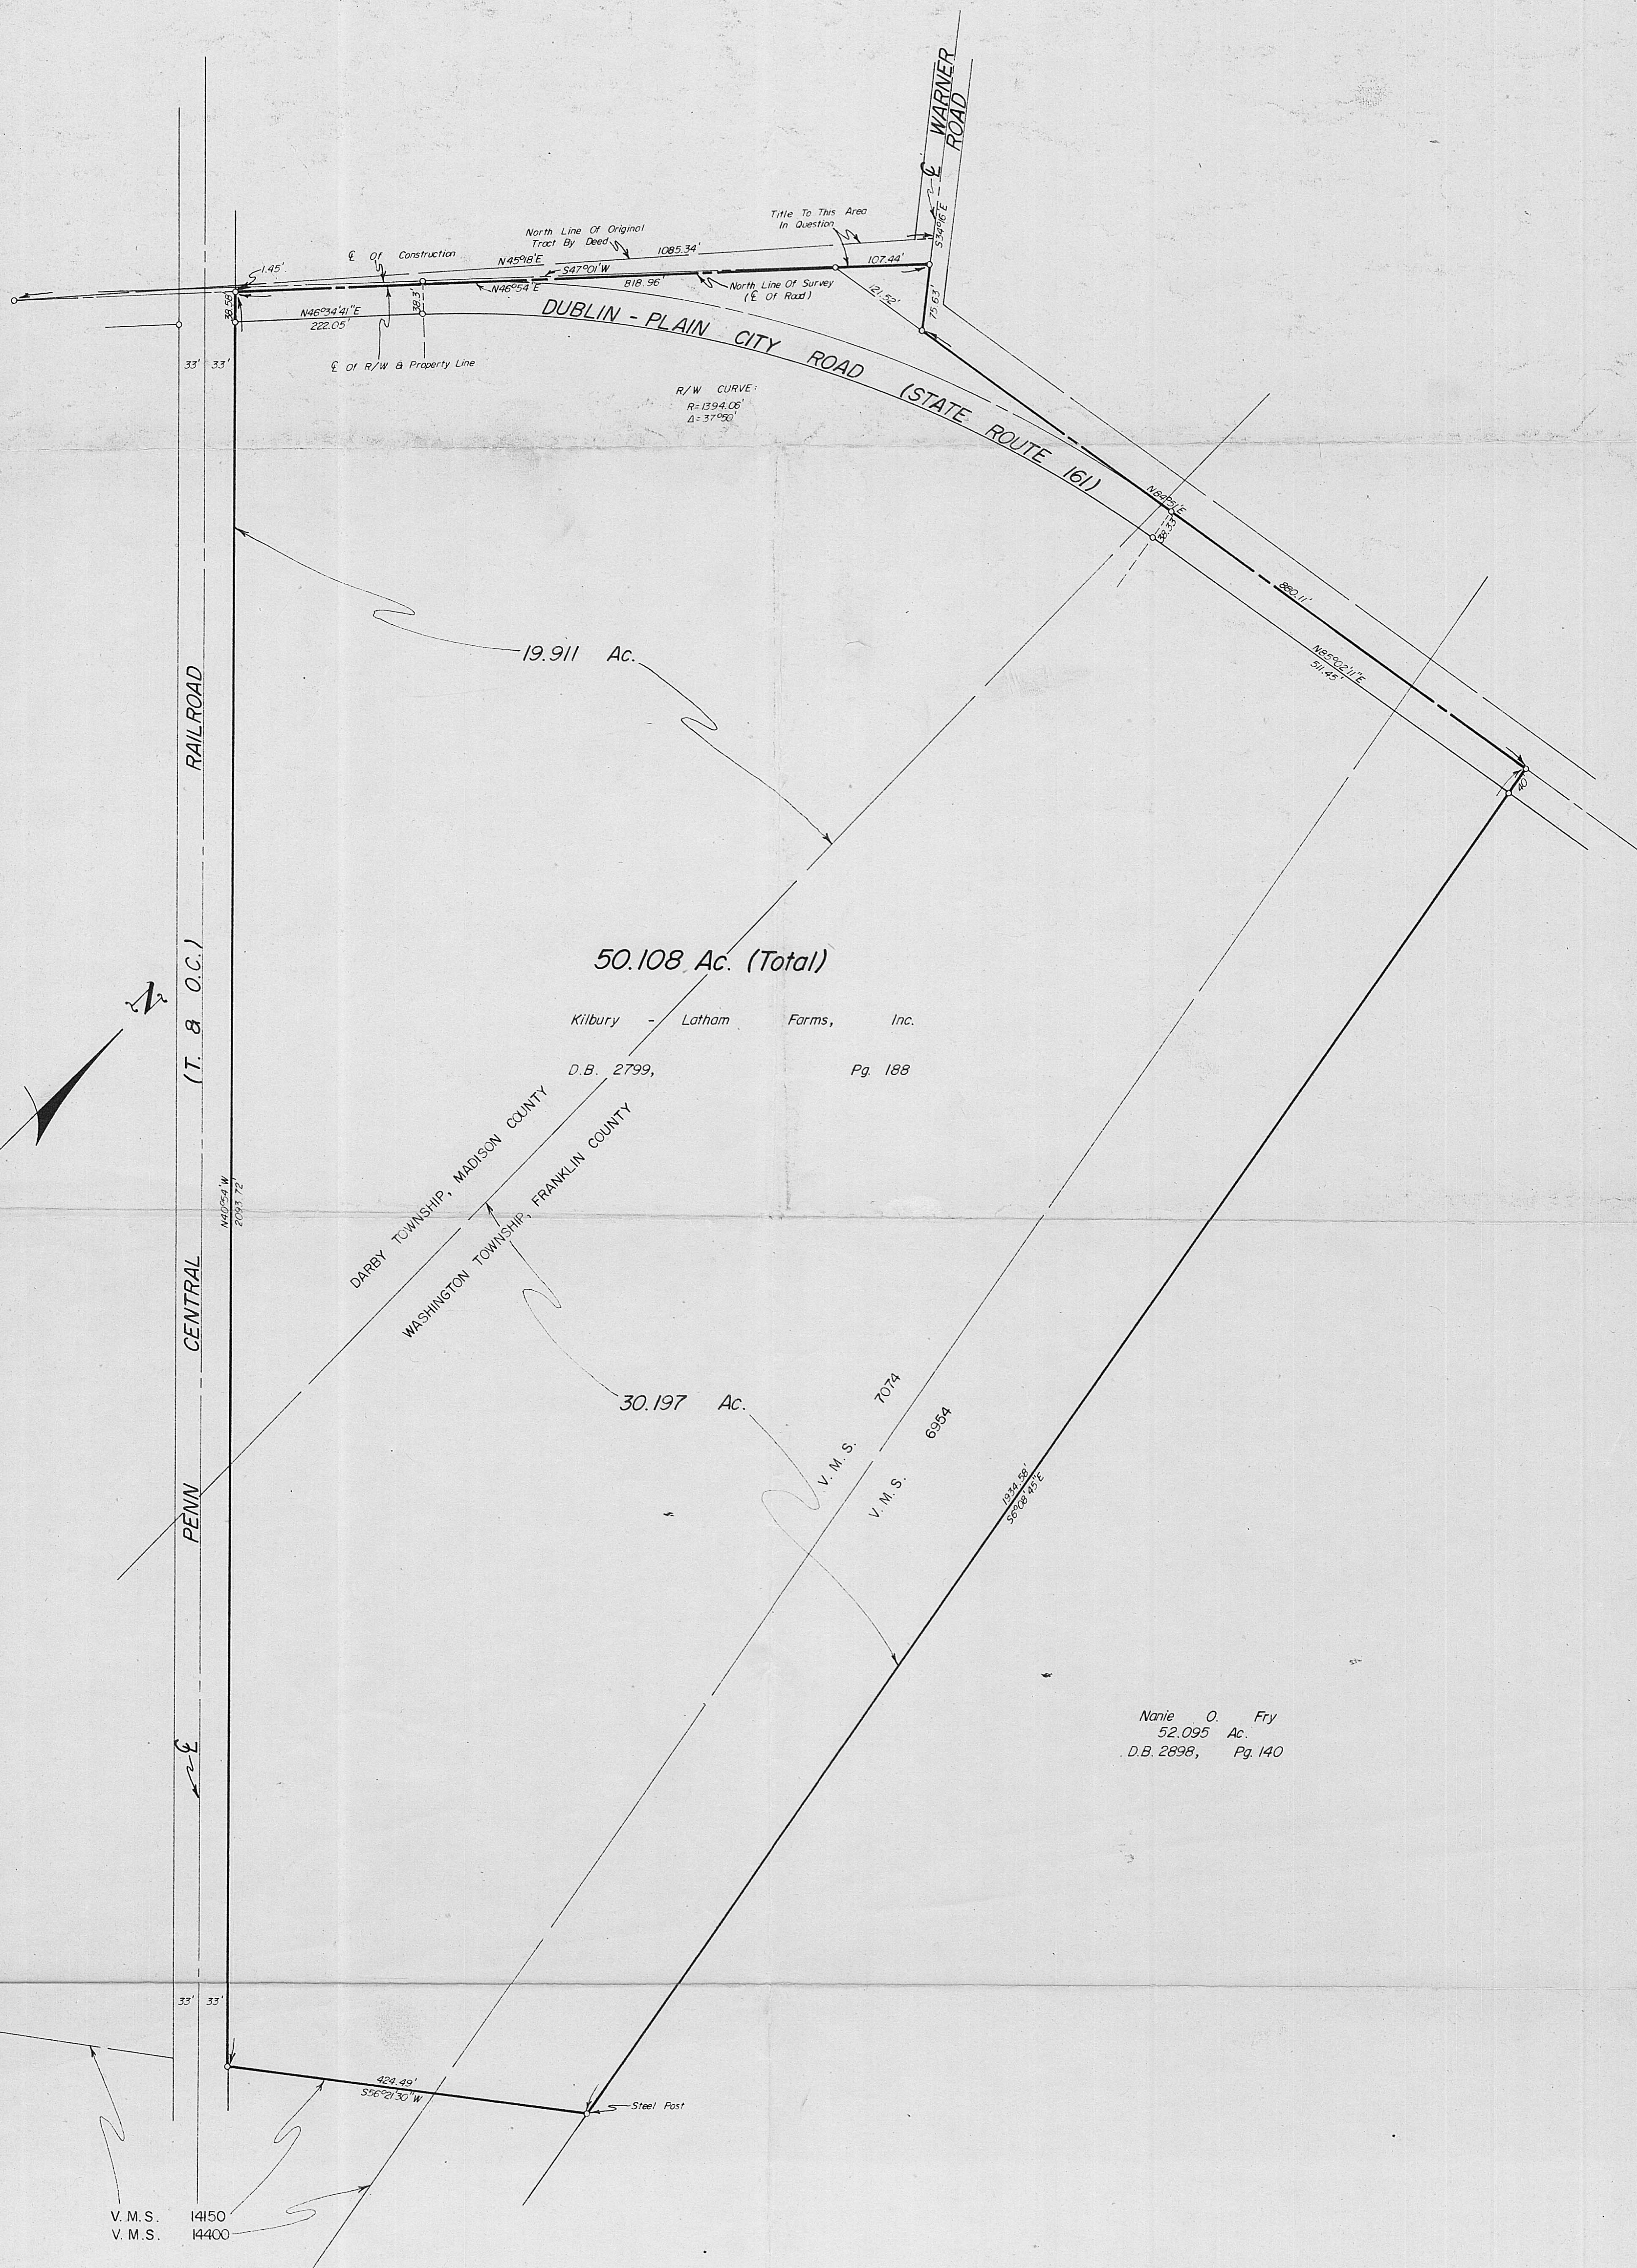

50.108 Ac. (Total)

Kilbury - Latham Farms, Inc.

D.B. 2799,

Pg. 188

DARBY TOWNSHIP, MADISON COUNTY
WASHINGTON TOWNSHIP, FRANKLIN COUNTY

30.197 Ac.

V.M.S. 7074

V.M.S. 6954

Nanie O. Fry
52.095 Ac.
D.B. 2898, Pg. 140

V.M.S. 14150
V.M.S. 14400

SURVEYED & PLATTED
BY
EVANS, MECHWART, HAMBLETON & TILTON, INC.
CONSULTING ENGINEERS AND SURVEYORS
GAHANNA, OHIO

By W. A. Mechwart
Registered Surveyor No. 4072

SCALE: 1"=100'

○=IRON PIN

SEPTEMBER 26, 1974