

BAKER
 MEYOR
 OHIO


1498a.

PLAT OF 6,309.20 SQUARE FEET OF LAND
 GRACE C. BIGELOW - PART OF LOTS 118-119
 IN BIGELOW'S SIXTH ADDITION - PLAIN CITY
 VILLAGE OF PLAIN CITY - MADISON CO - OHIO
 SURVEYED FOR GEORGE ADKINS ET AL
 RE: PLAIN CITY IMPLEMENT, INC.


SCALE: 1" = 30'

LOT 120

NOTE: THIS R WAS ESTABLISHED FROM RECORD
 PLAT BOOK #1 PAGE #36 11 1/2 POLES
 LOT RECORDED

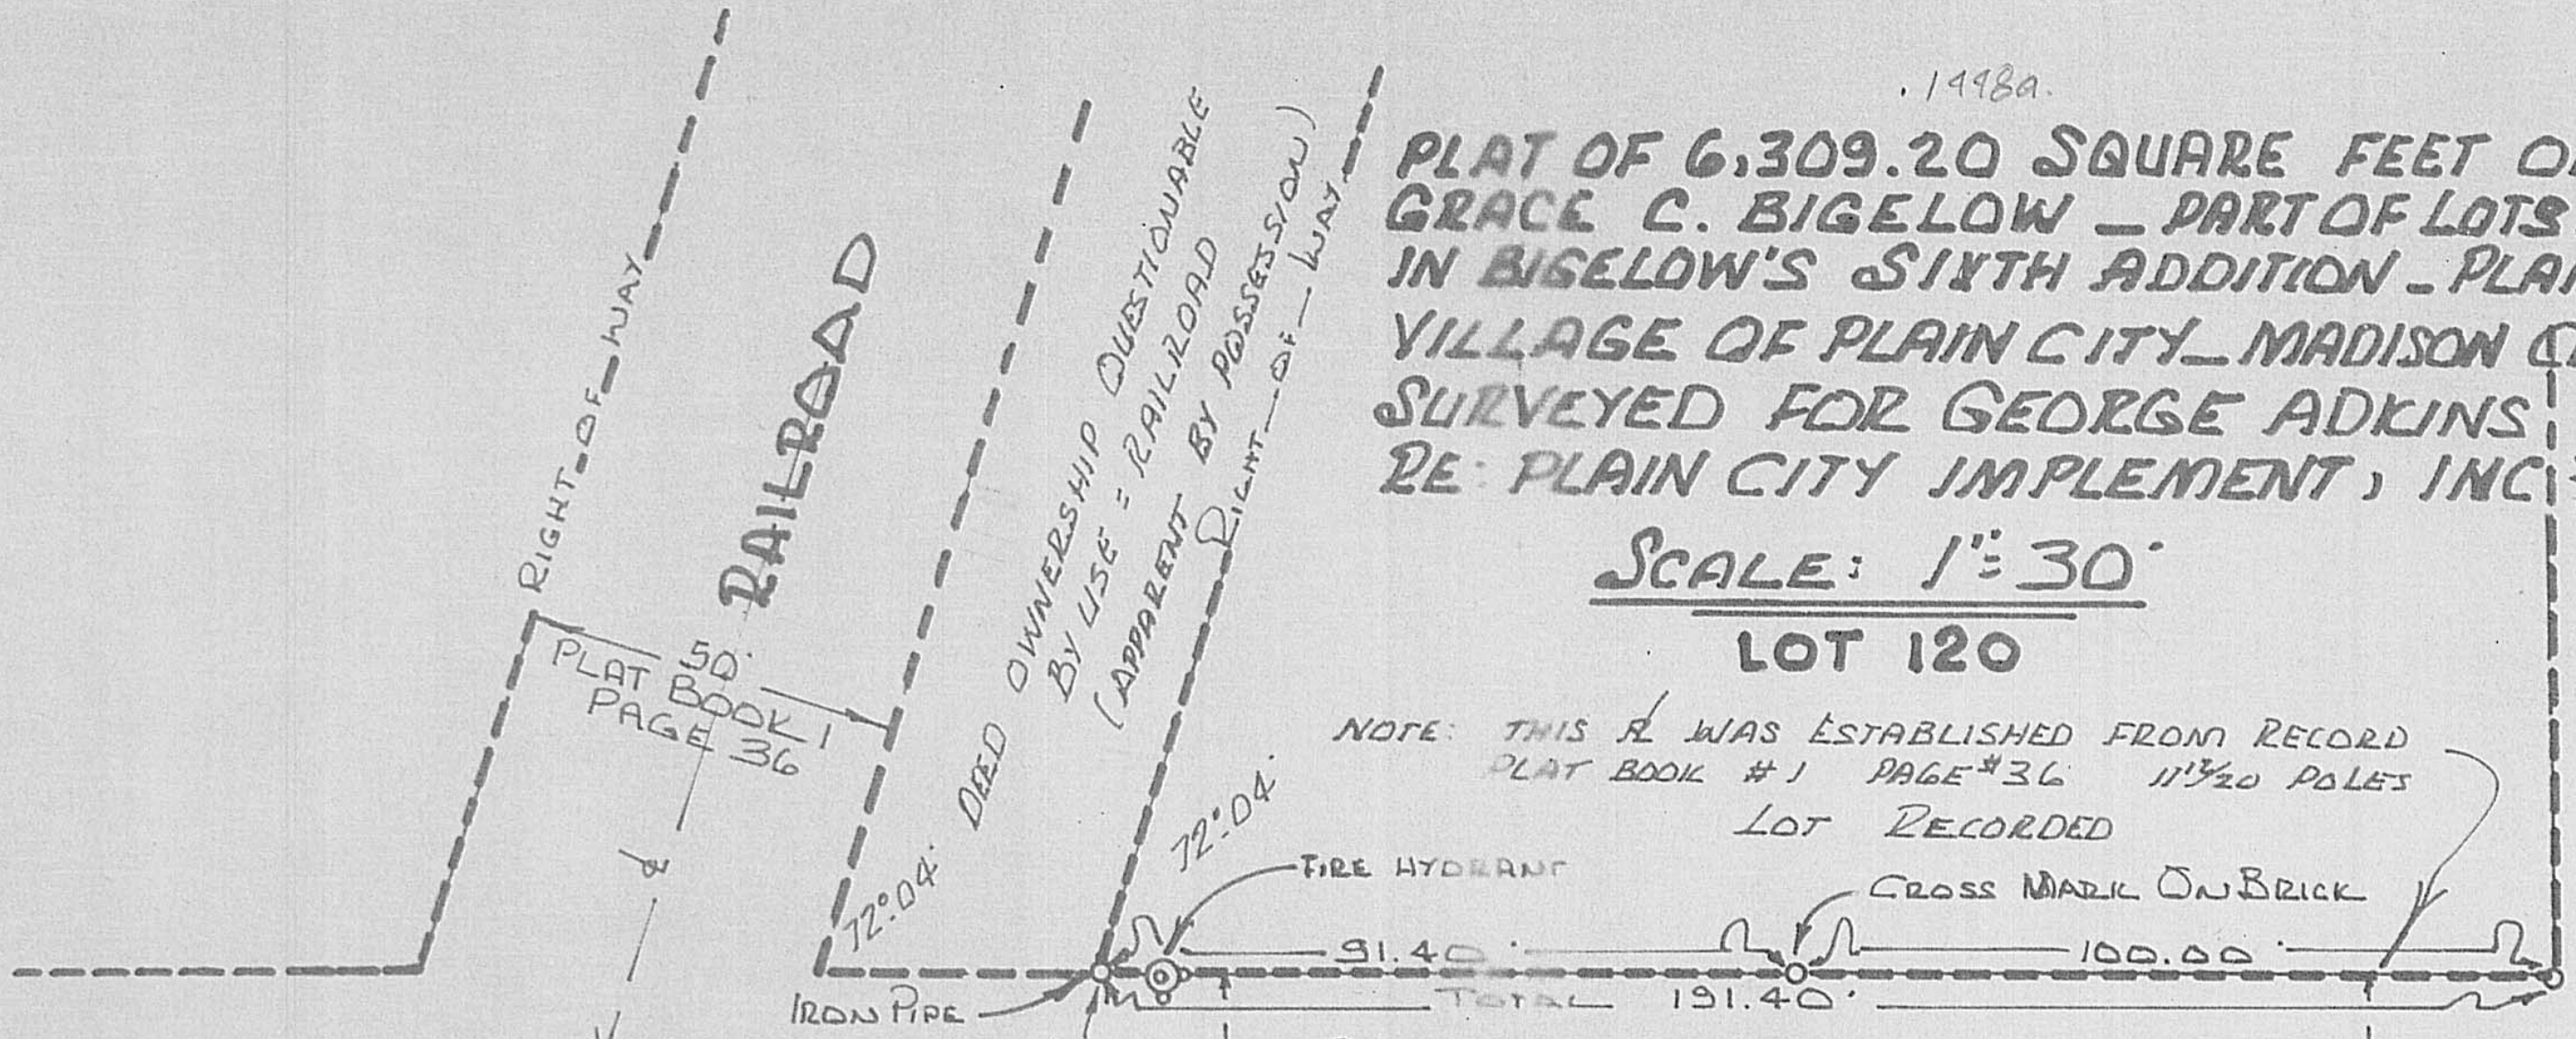

RAILROAD STREET
 ALSO CALLED MAPLE STREET

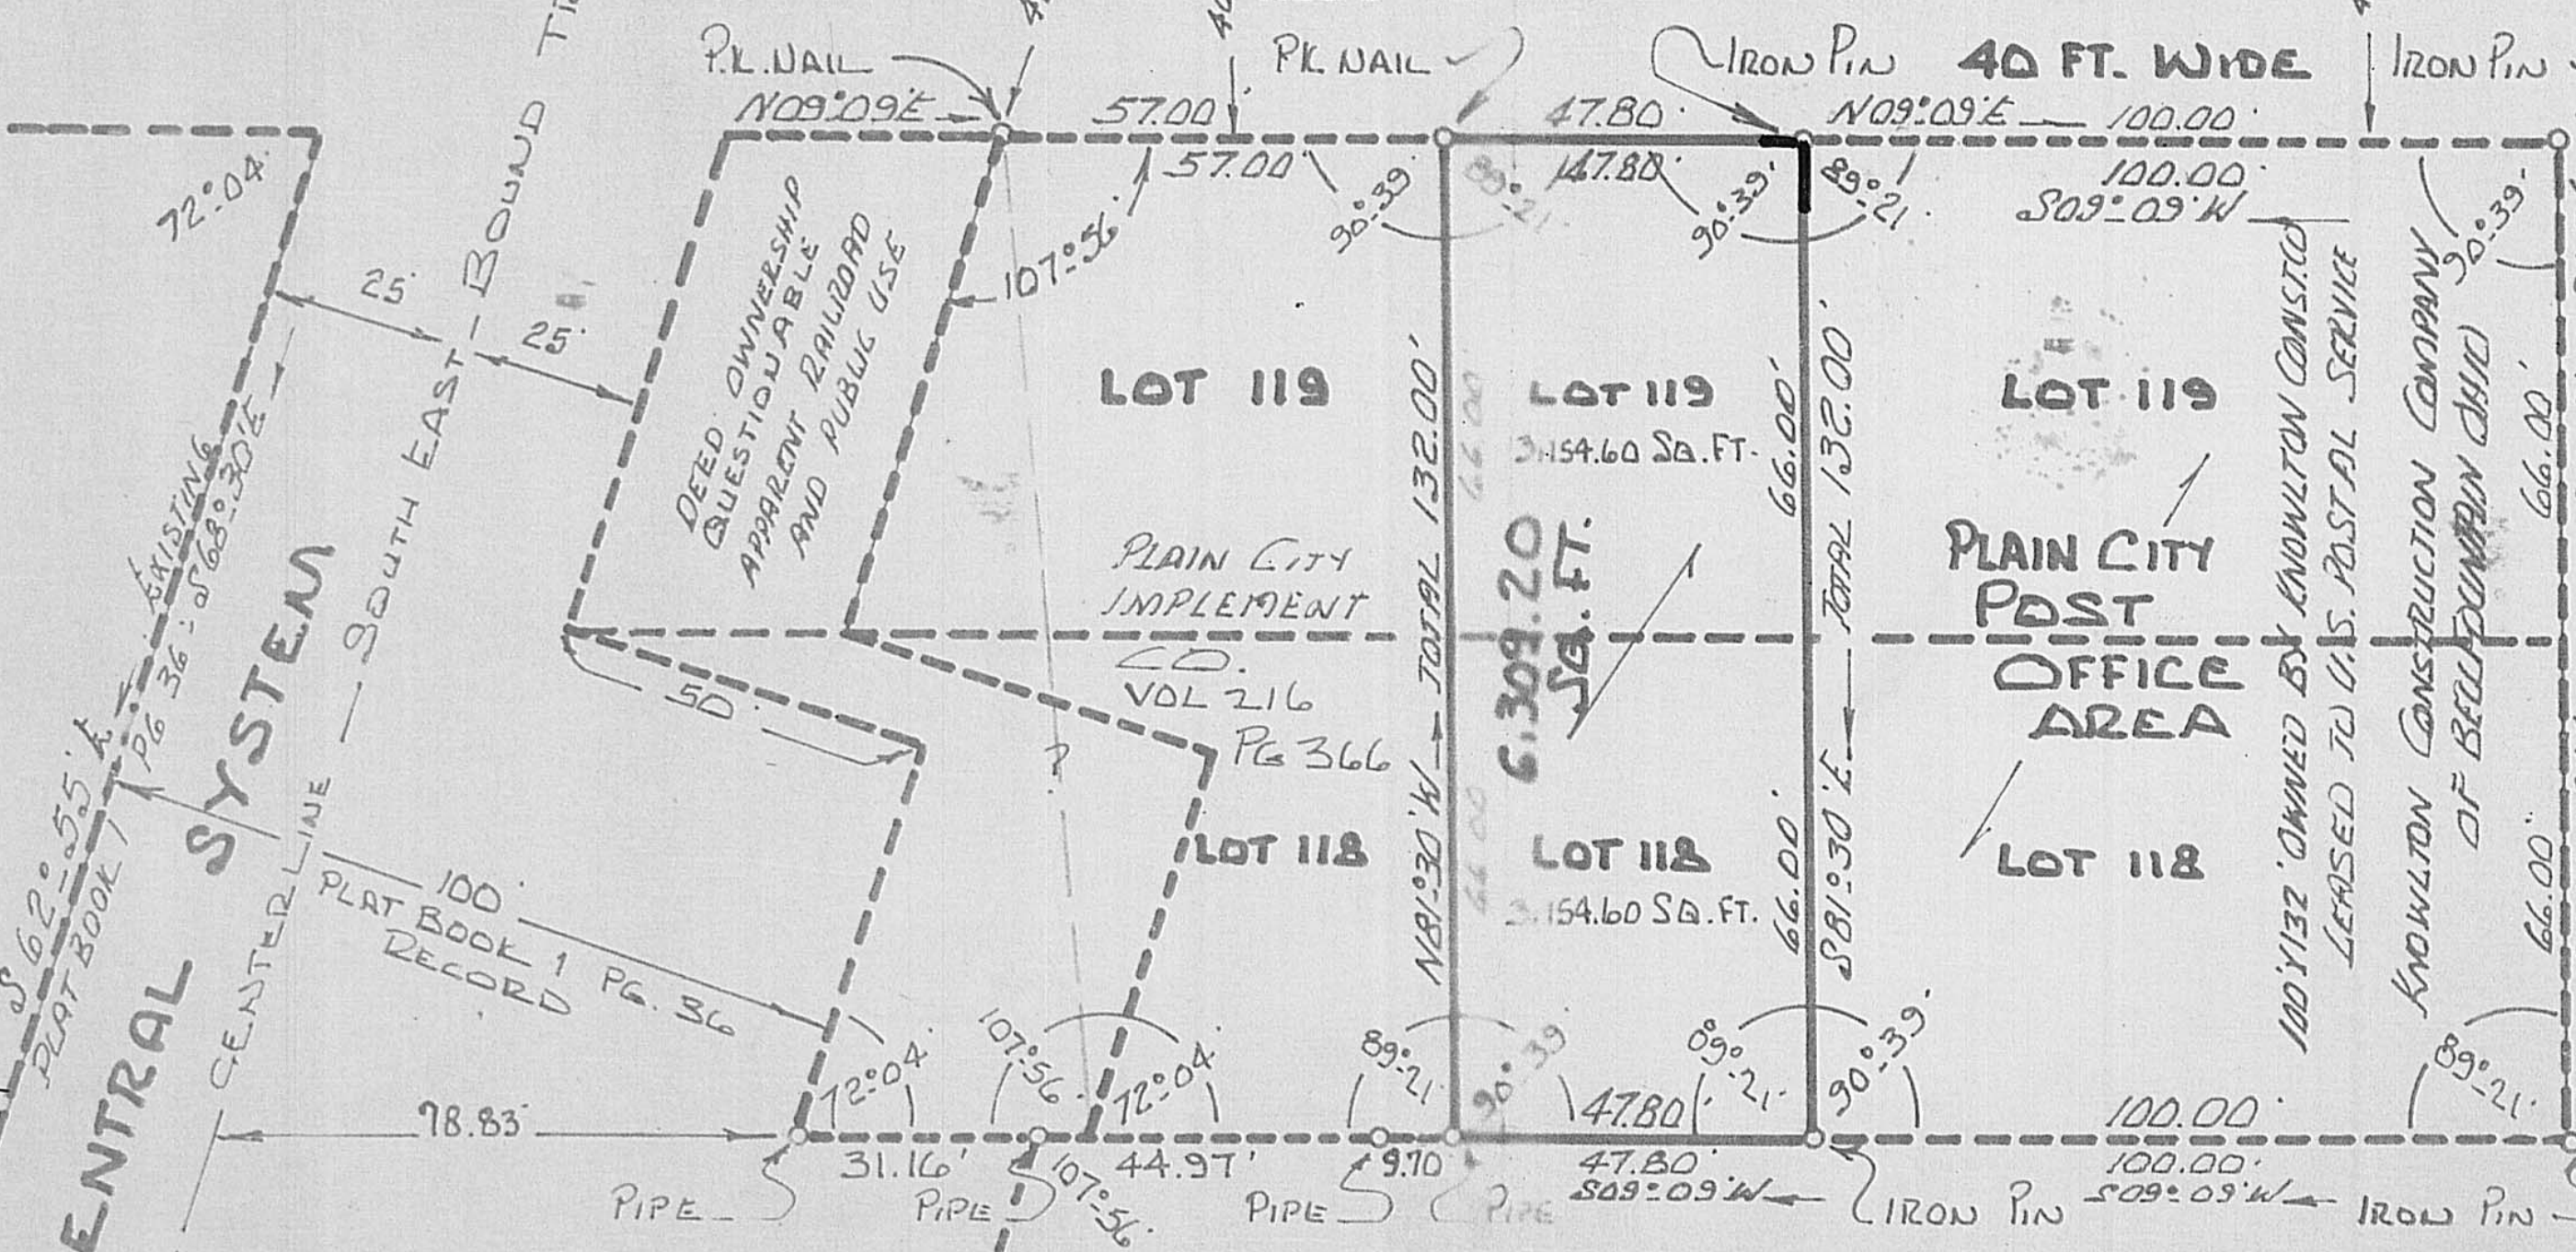

PUBLIC ALLEY OR RIGHT OF WAY 34 FT. 8 IN. WIDE

